




PROPOSED UPDATED SIDE ELEVATION
FACING REAR GARDENS

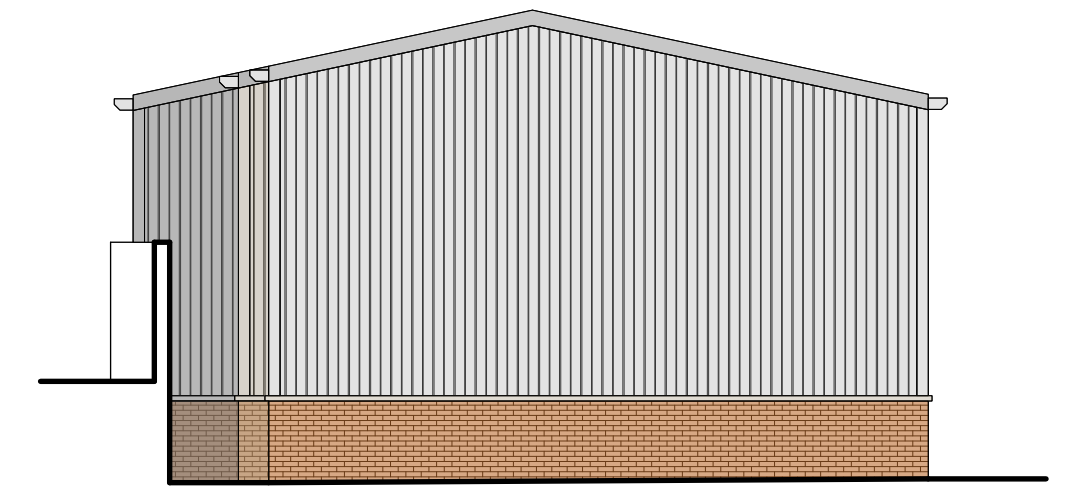

PROPOSED UPDATED REAR ELEVATION
FACING EXISTING BUILDINGS WITHIN THE SITE

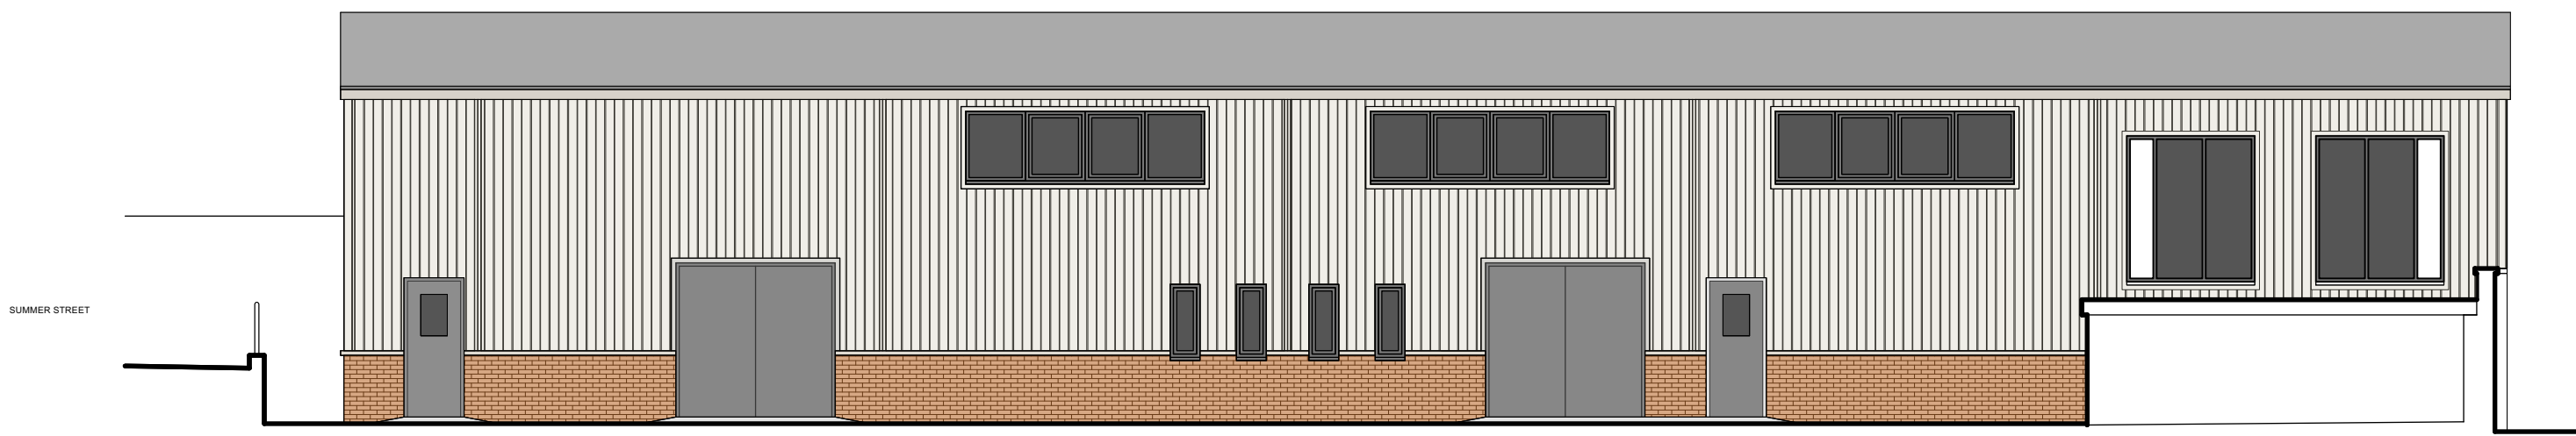

PROPOSED UPDATED SIDE ELEVATION
FACING INTO SMALLWOOD STREET YARD AREA

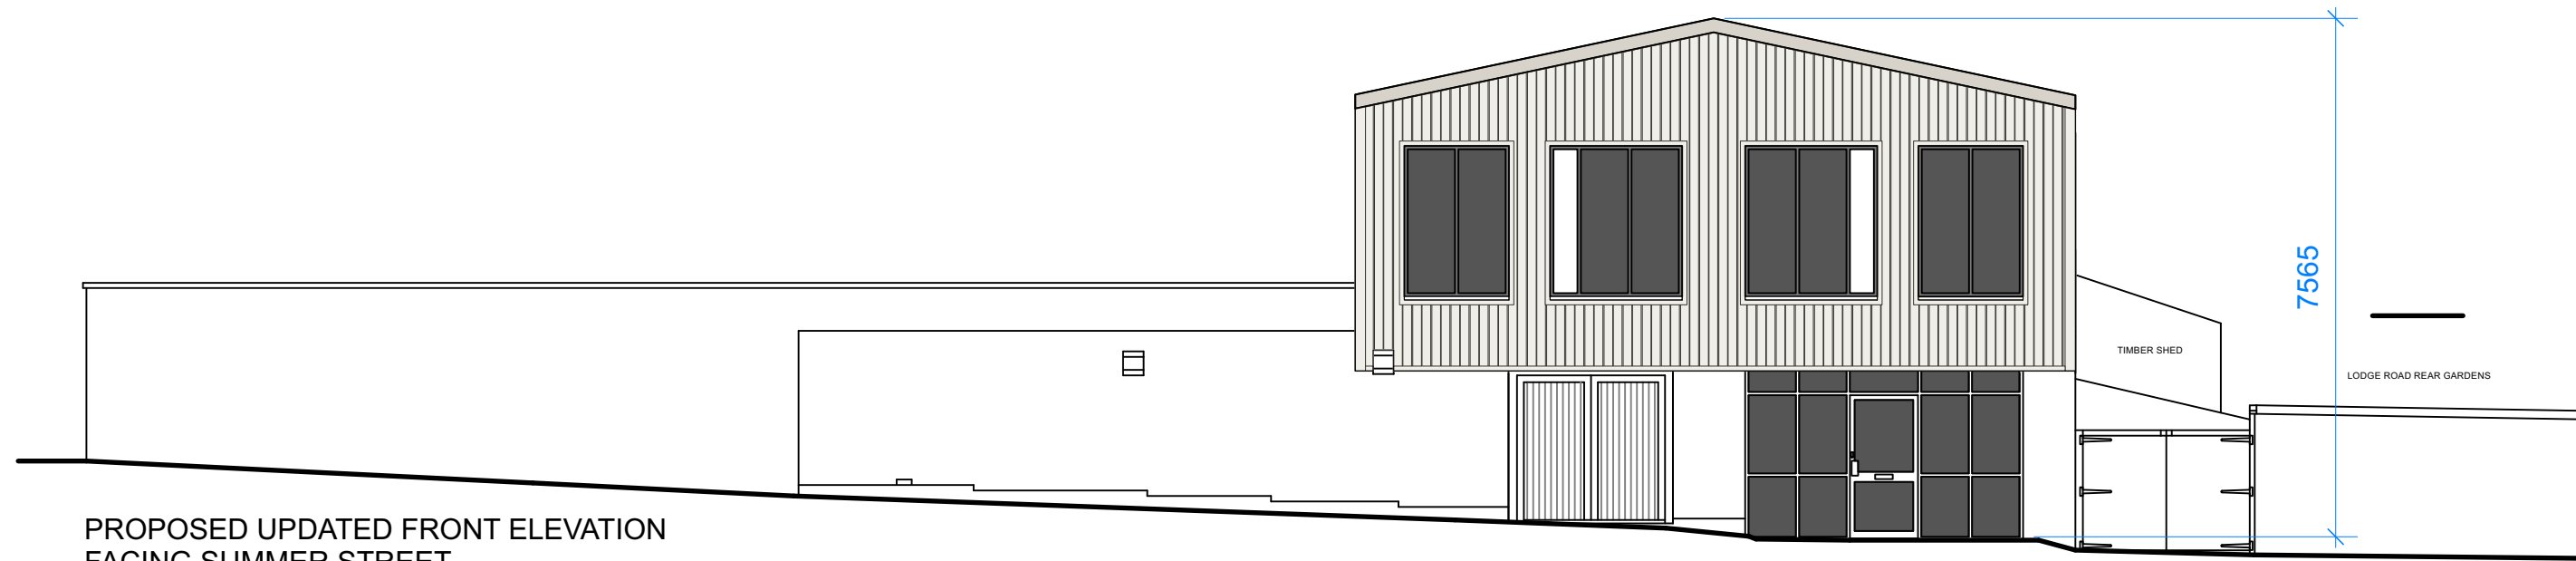

PROPOSED UPDATED FRONT ELEVATION
FACING SUMMER STREET

Kjøkken
design + architecture

Kjøkken Limited, Coed Cymmer, Barmouth Road, Dolgellau, Gwynedd LL40 2EW
design@kjoekken.co.uk • www.kjoekken.co.uk • +44 (0)7770 952 275

0261 Smallwood Street Industrial Estate, Redditch

Client: Ferris Ltd.

New Commercial Building

Updated Elevations - Grey Cladding

05.02.21 1:200 **0261/1.02c**

Notes: