
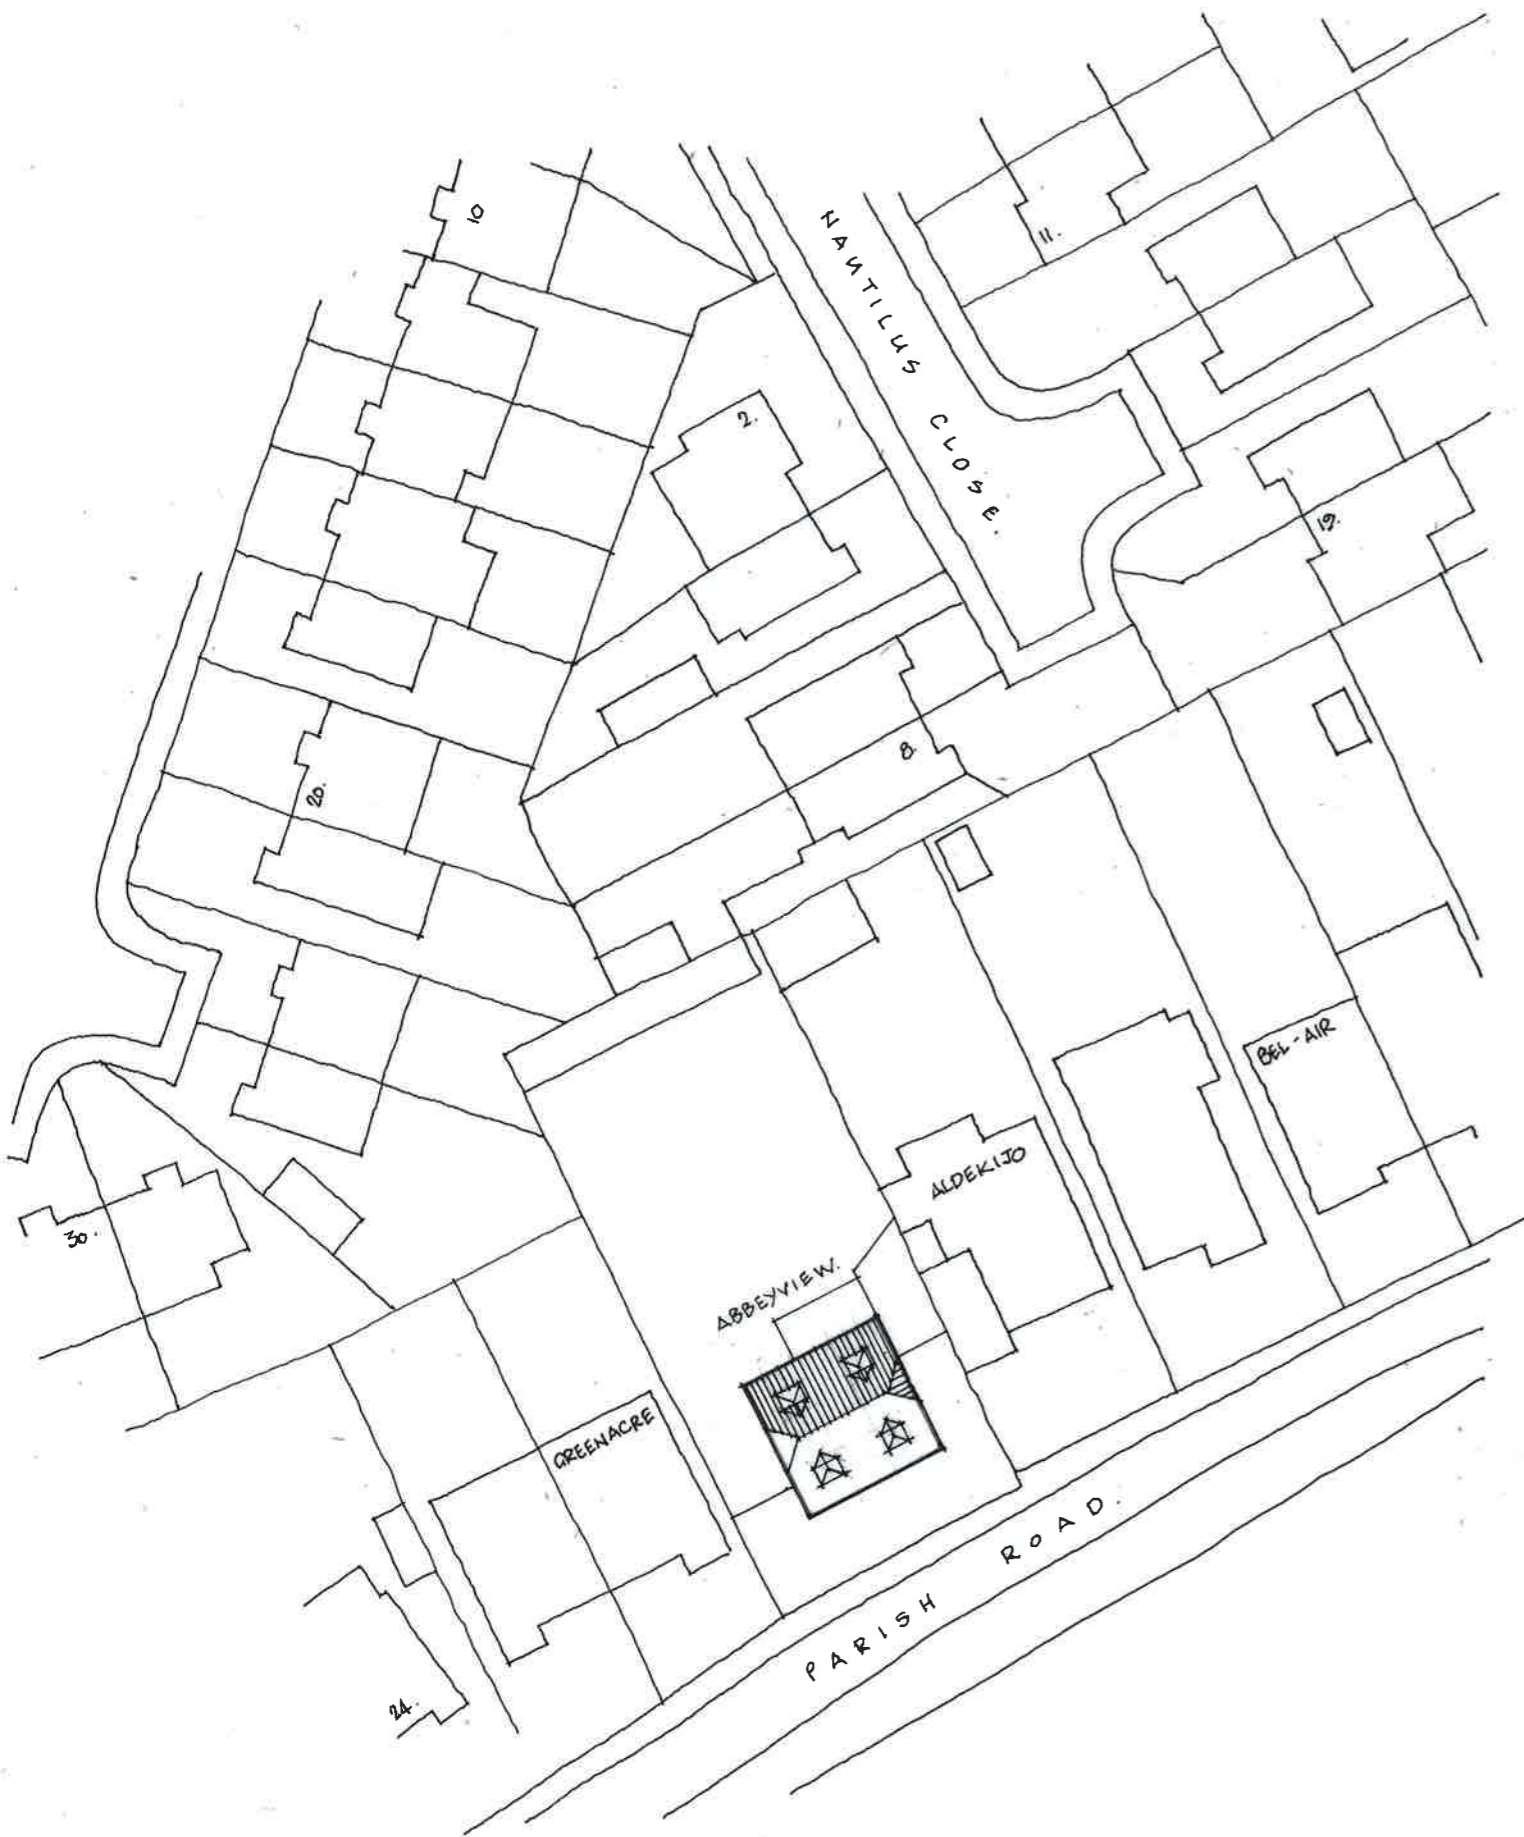


0 5 10 15 20 25 30

BLOCK PLAN.

SCALE 1-500

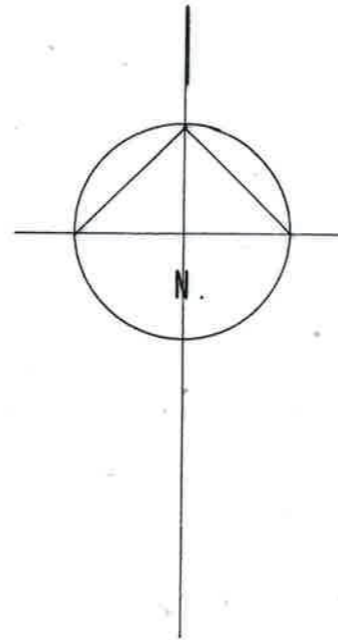

0 10 20 30 40 50 60 70 80 90 100

SITE LOCATION PLAN.

SCALE 1-1250

CLIENT: MR AND MRS POWELL
PROJECT: ALTERATIONS AND ROOF EXTENSION TO "ABBEY VIEW"
PARISH ROAD, MINSTER, SHEERNESS, KENT, ME12 3NQ
DRAWING TITLE: SITE LOCATION PLAN/BLOCK PLAN (AS PROPOSED)
SCALE: 1/1250 AND 1/500
DRAWING NO: 21.10.SK01



KENT DESIGN PARTNERSHIP - ARCHITECT
GROVE DAIRY FARM BUSINESS CENTRE
BOBBING HILL, BOBBING
SITTINGBOURNE, KENT. ME9 8NY

TEL: 01795 844162
EMAIL: MAIL@KDP-ARCHITECT.CO.UK