
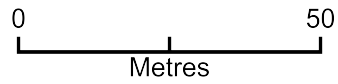


Proposed barn for Woodlands farm

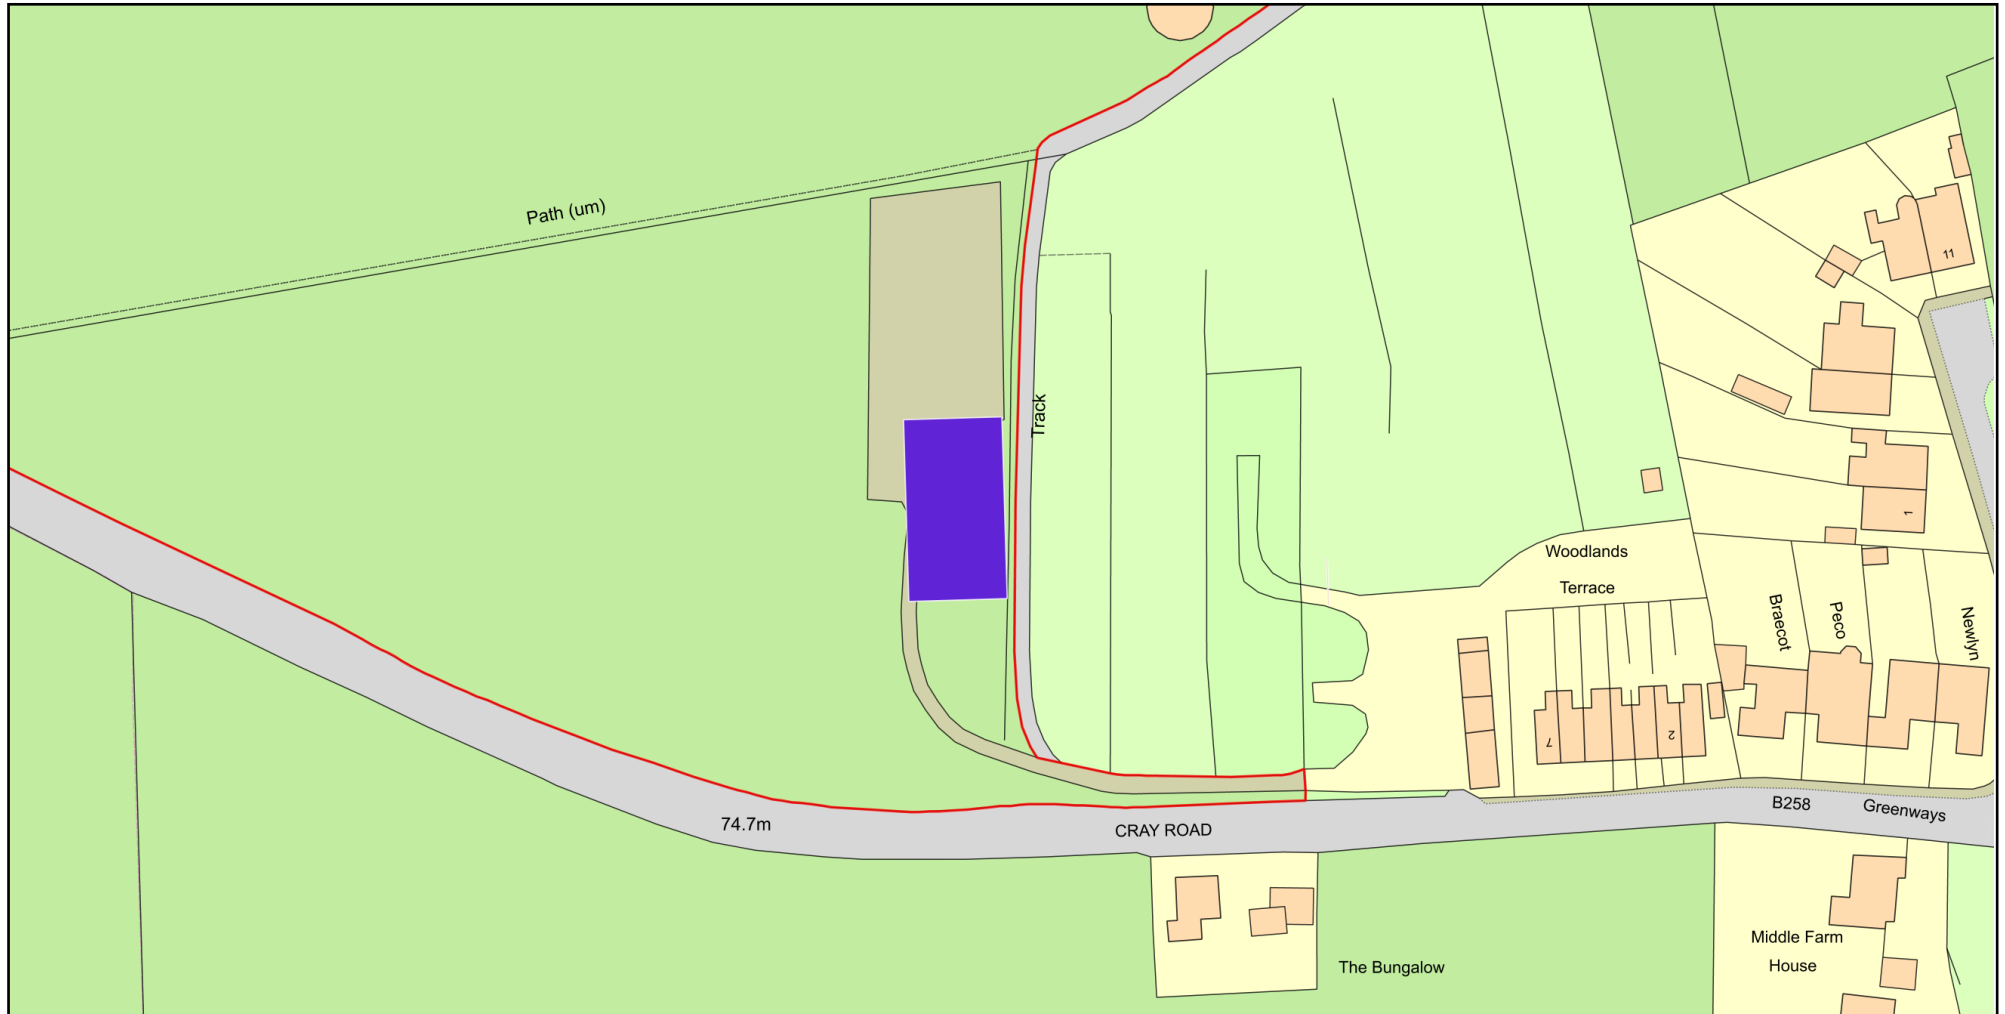

Plan Produced for: Tom Wood

Date Produced: 22 Feb 2021

Plan Reference Number: TQRQM21053202031916

Scale: 1:1250 @ A4

© Crown copyright and database rights 2019 OS 100042766