

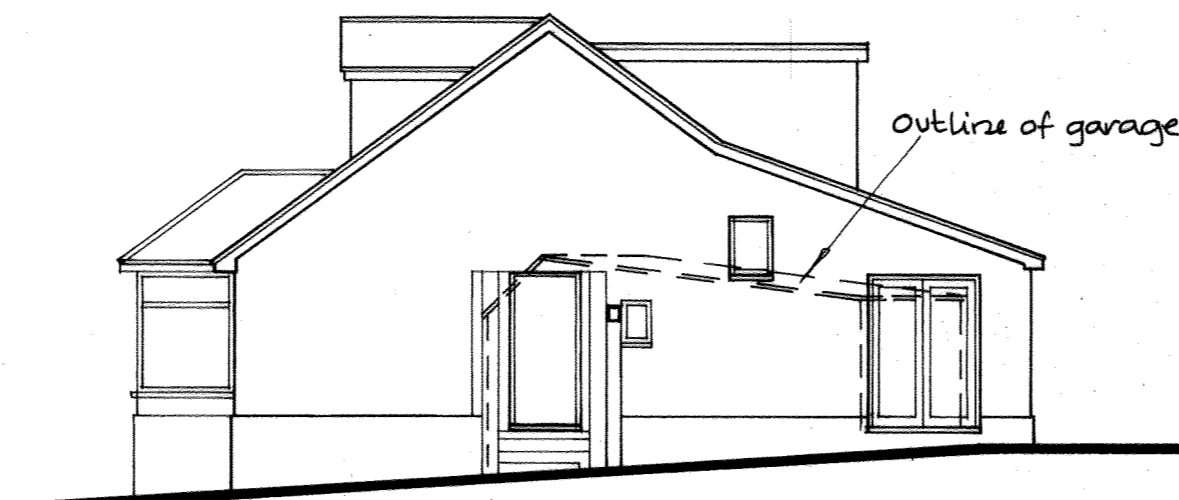




EXISTING FRONT ELEVATION

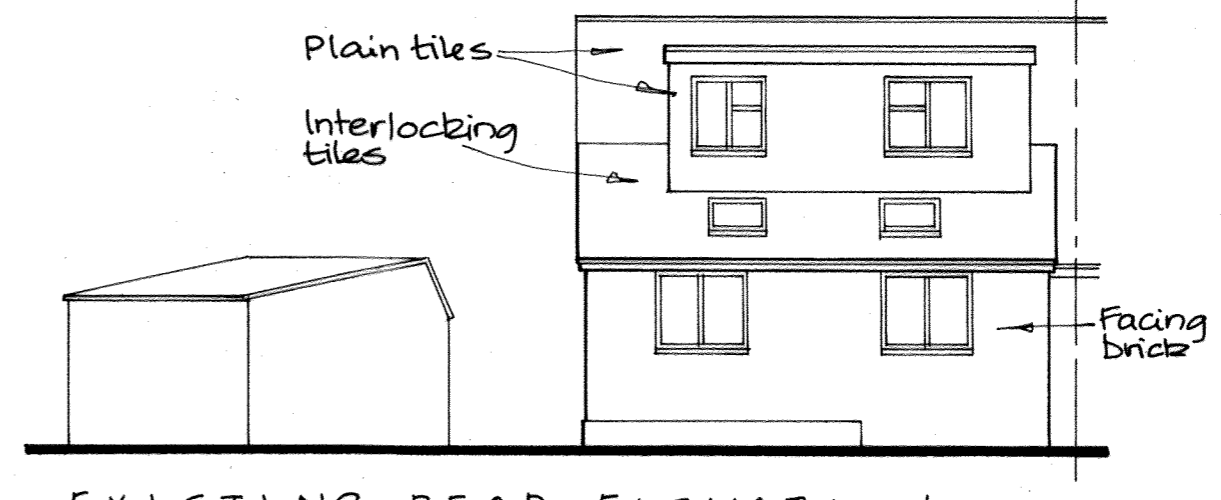


EXISTING SIDE ELEVATION

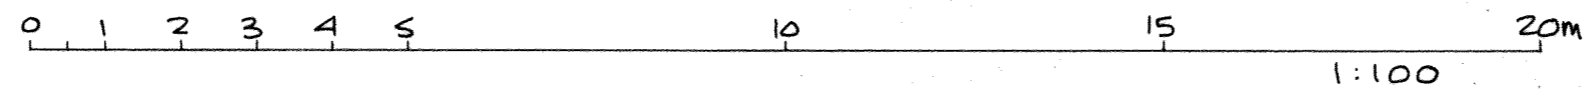



EXISTING REAR ELEVATION

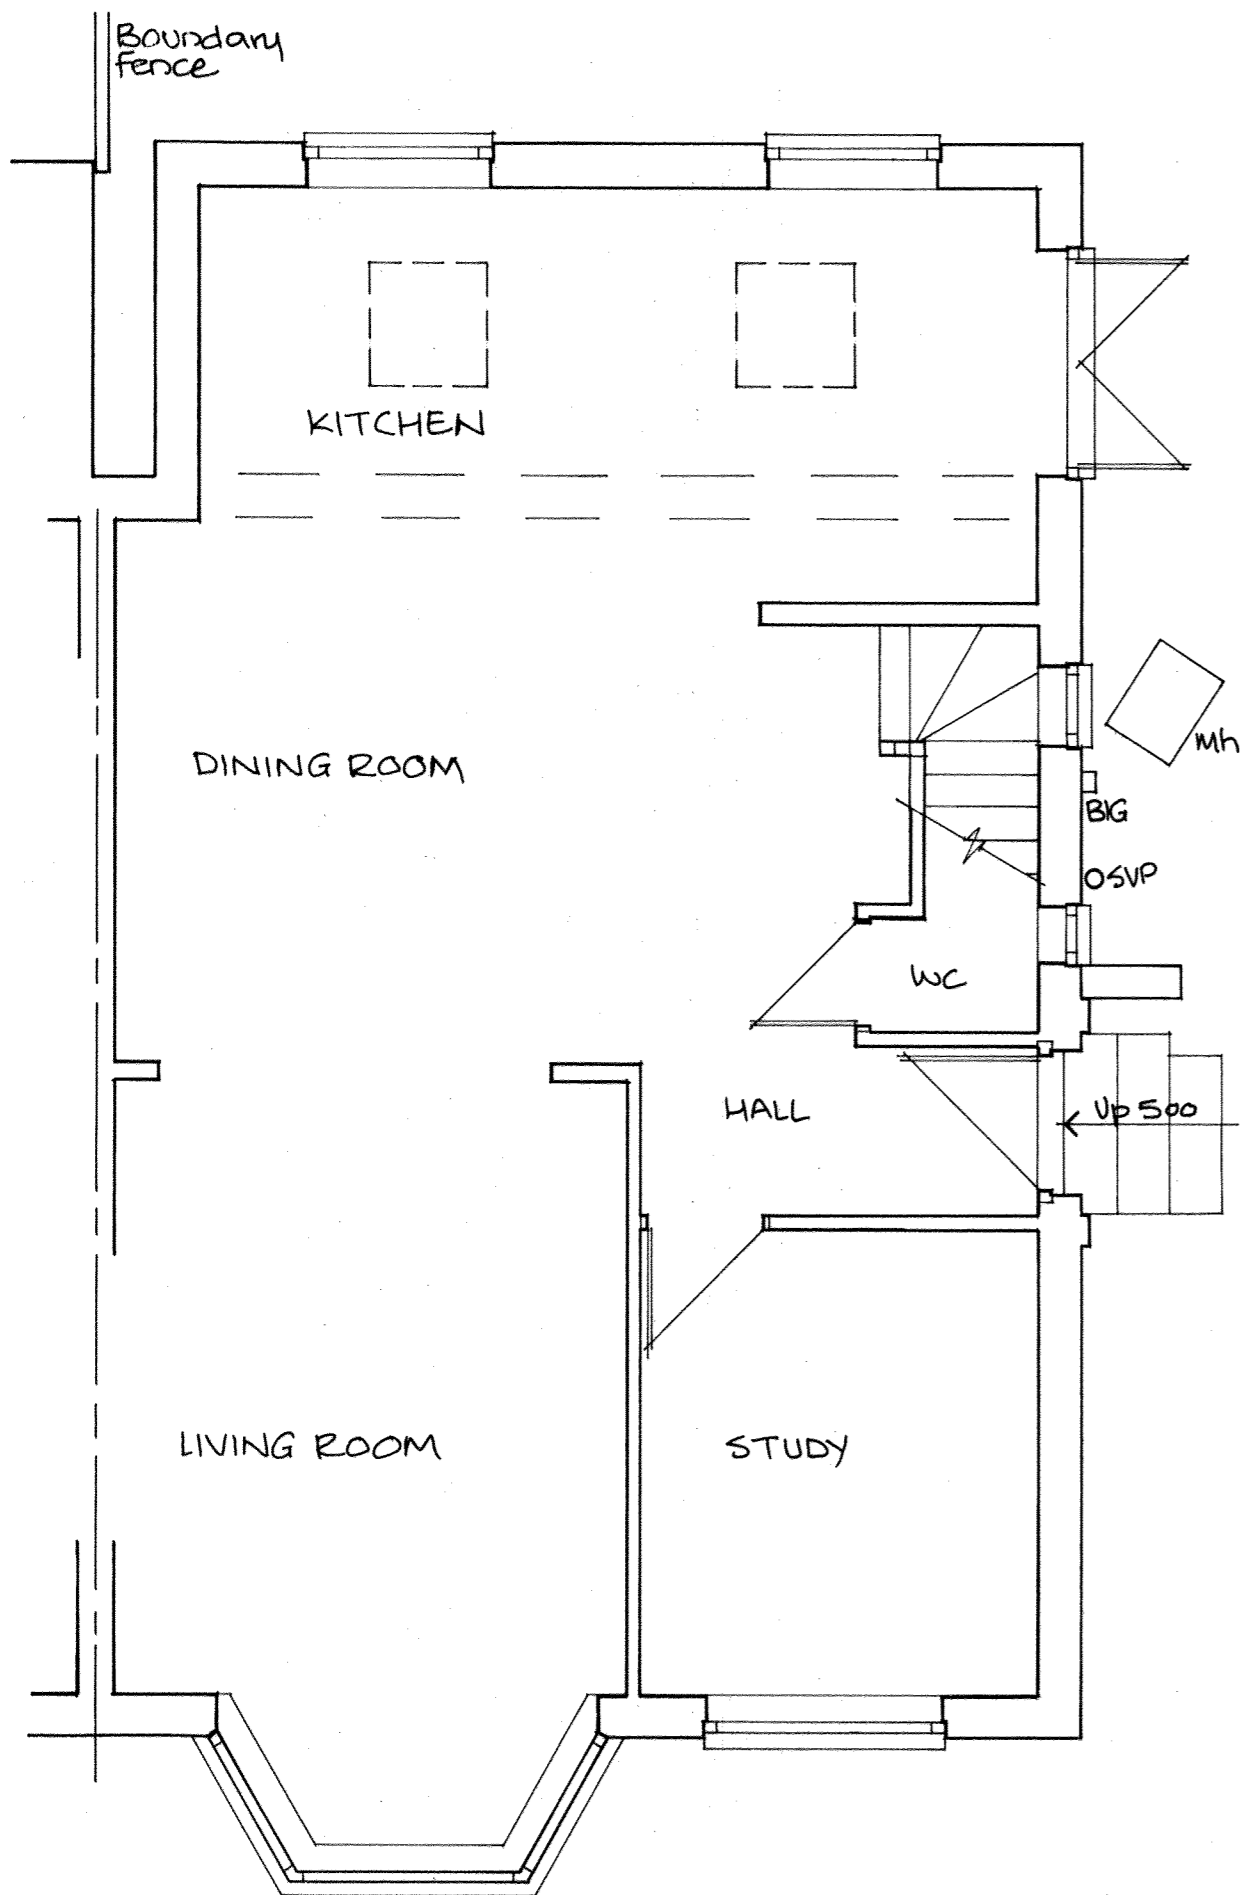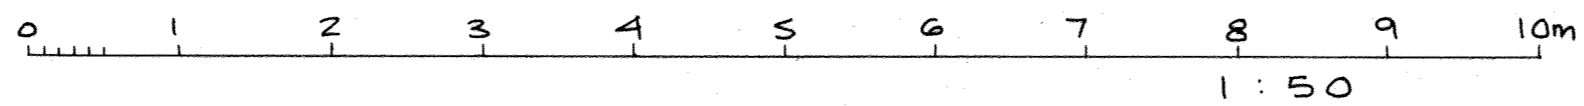

EXISTING GROUND FLOOR PLAN

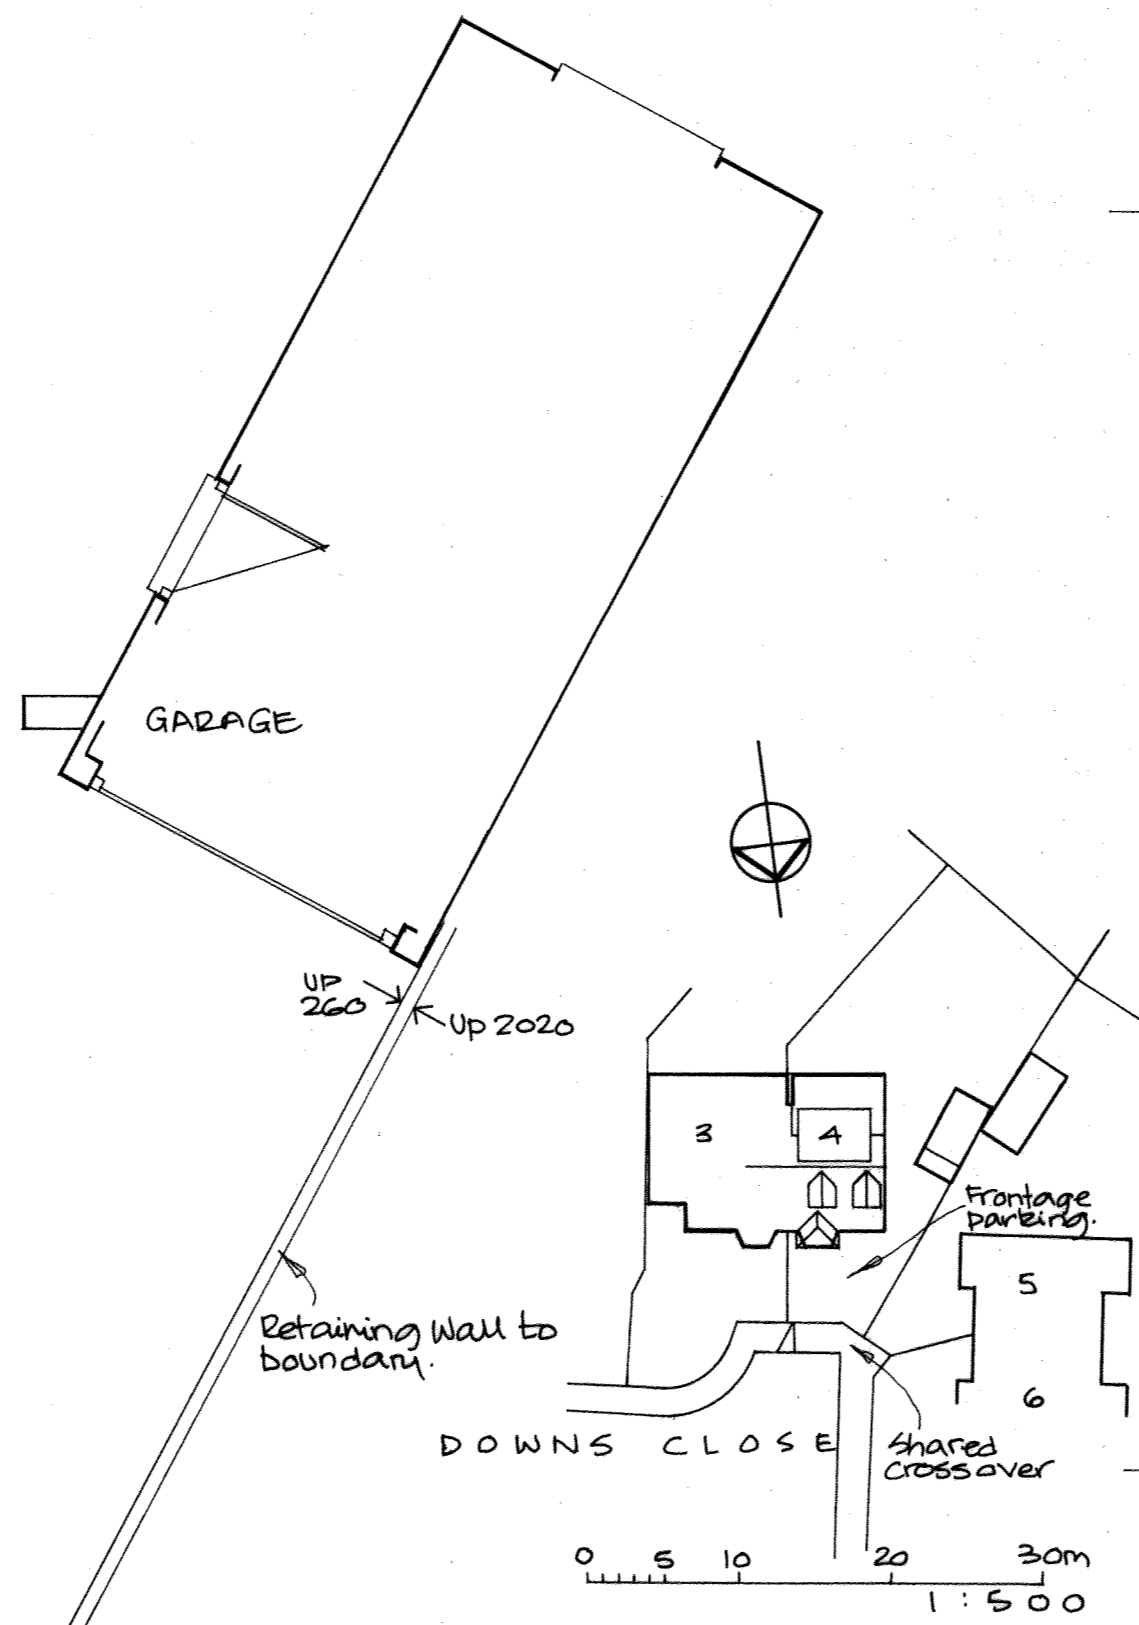

EXISTING SITE PLAN

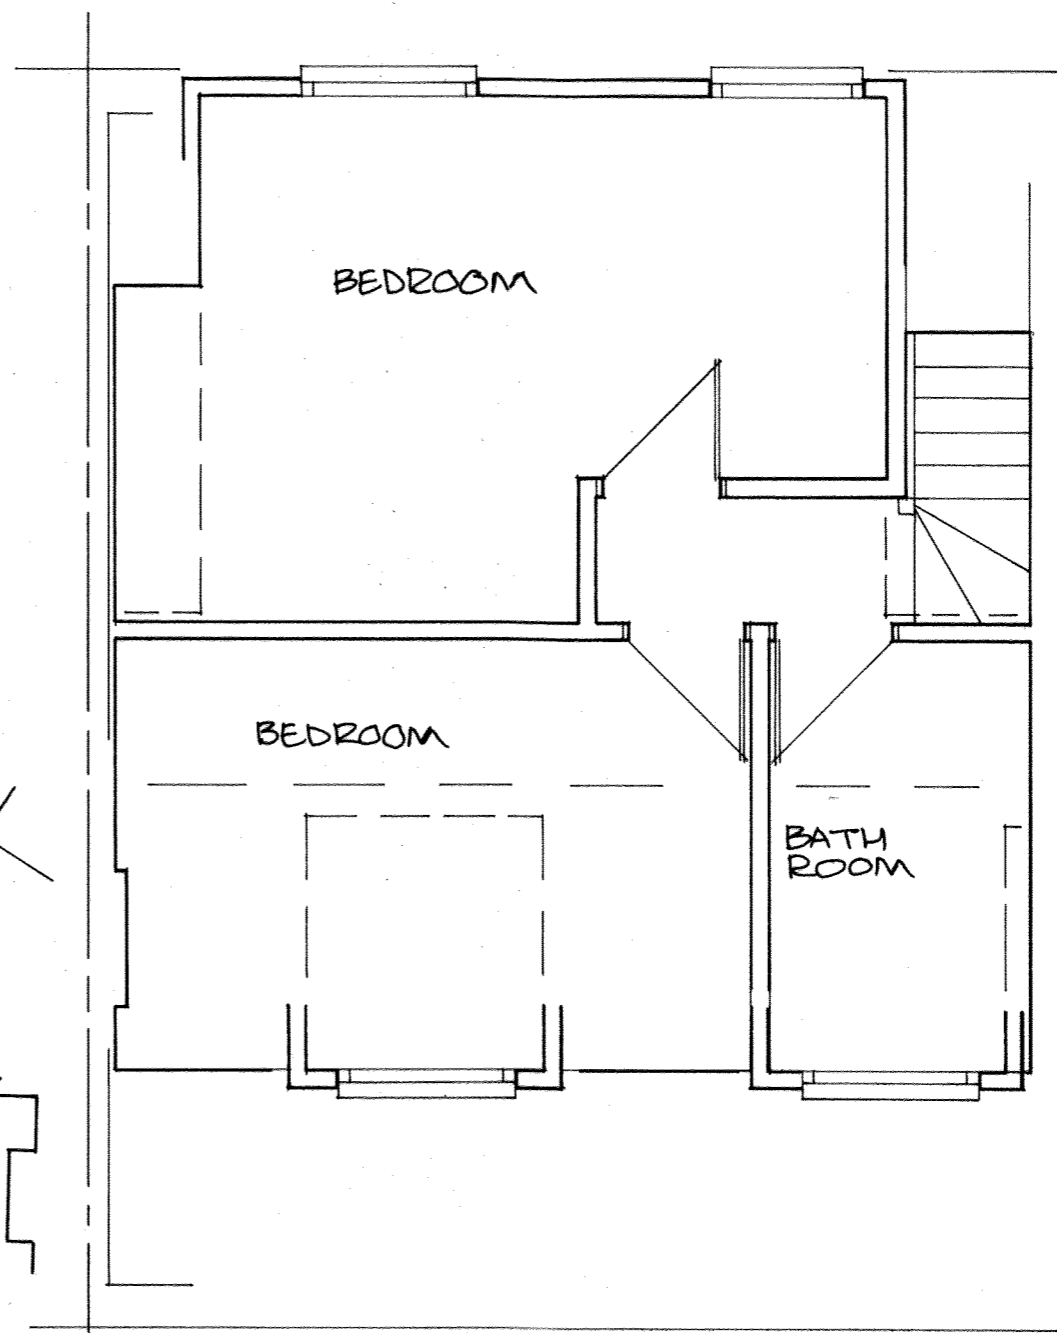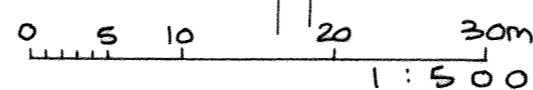

EXISTING FIRST FLOOR PLAN

**4 DOWNS CLOSE,
PENENDEN HEATH,
MAIDSTONE,
KENT. ME14 2JE.**

**EXISTING PLANS
& ELEVATIONS.**

ELEVATIONS 1:100
FLOOR PLANS 1:50

FEBRUARY 2021
DEG. NO. 21/BG0/01