



WEST ELEVATION

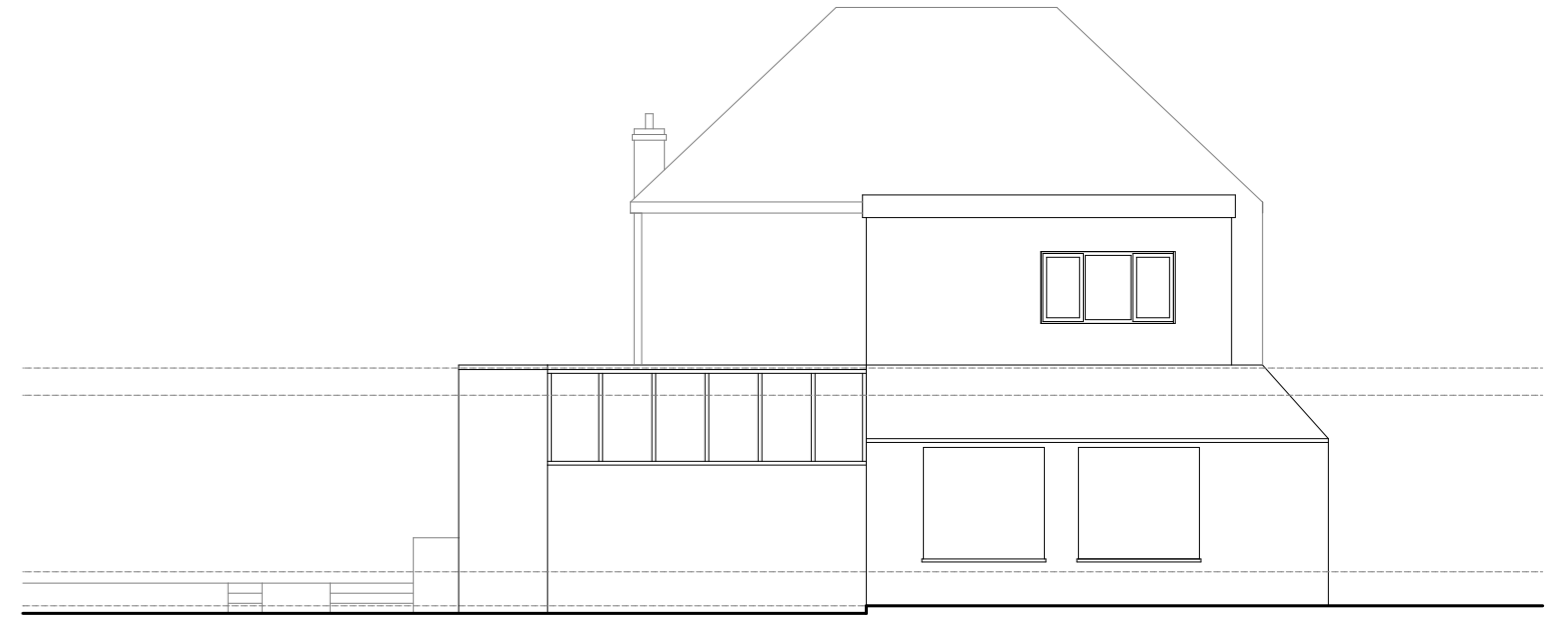

SOUTH ELEVATION




EAST ELEVATION

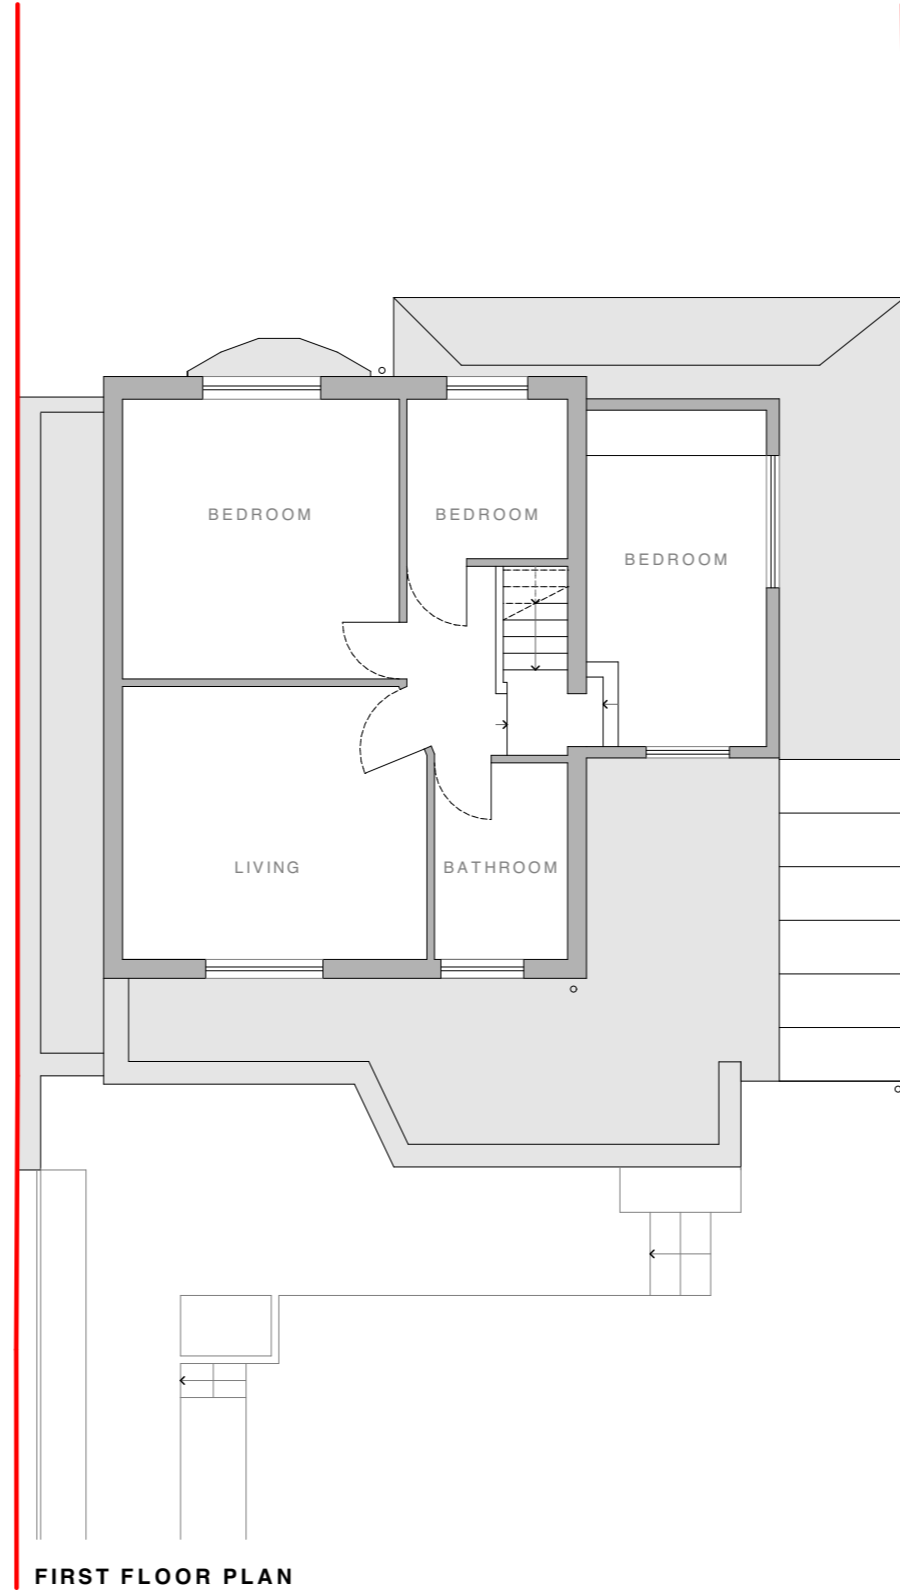

FIRST FLOOR PLAN



COFTON LAKE ROAD

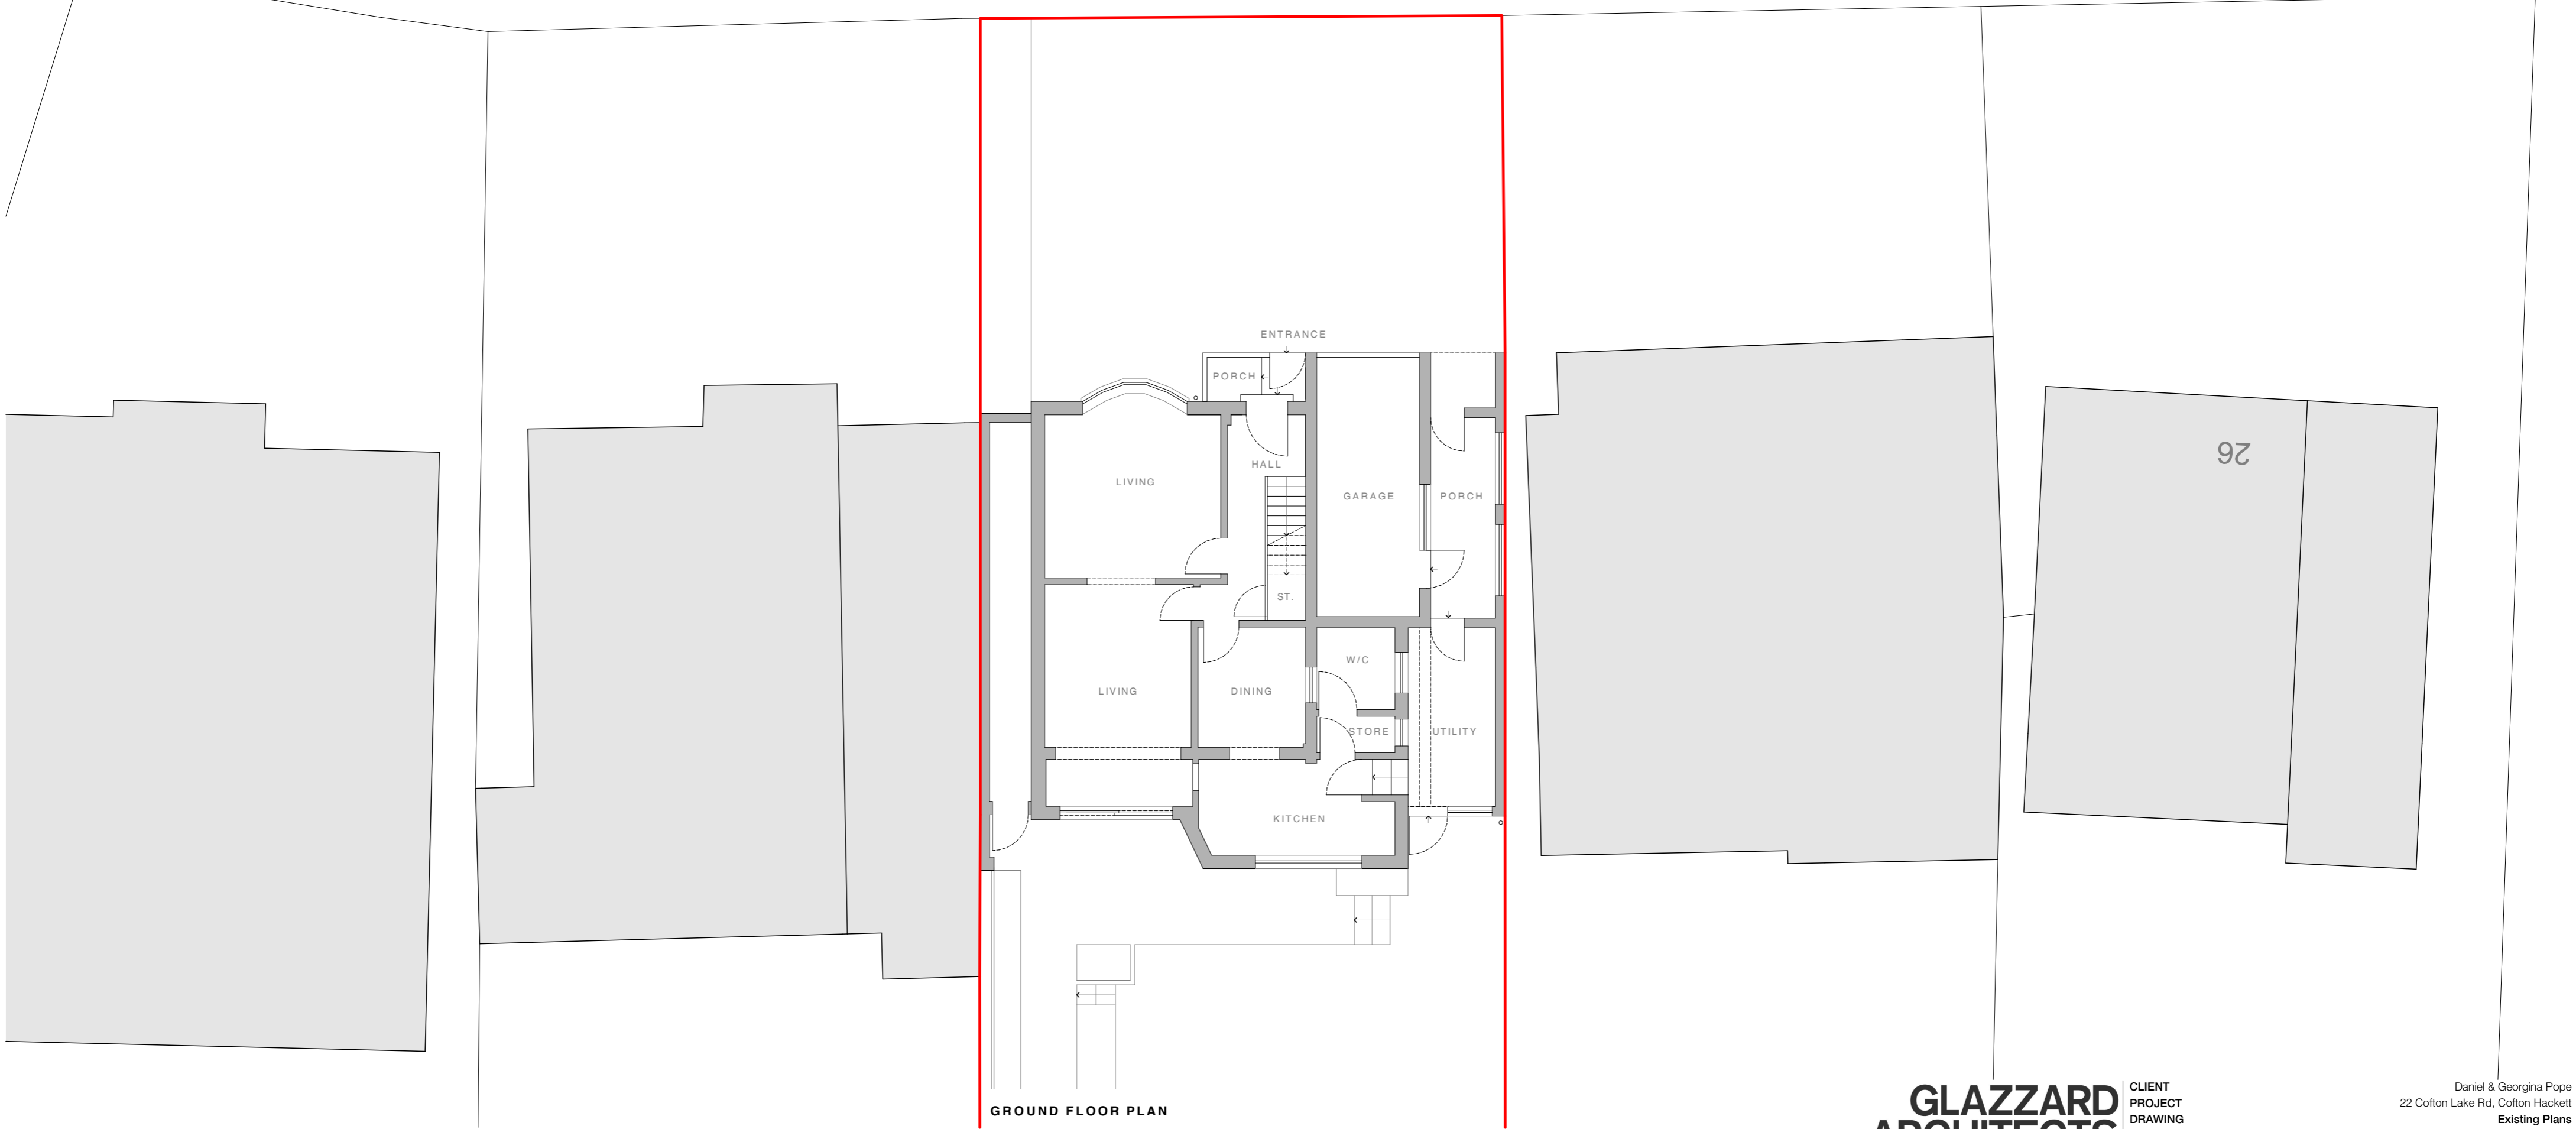

GROUND FLOOR PLAN

26