


Revision	Date	By	Chk.

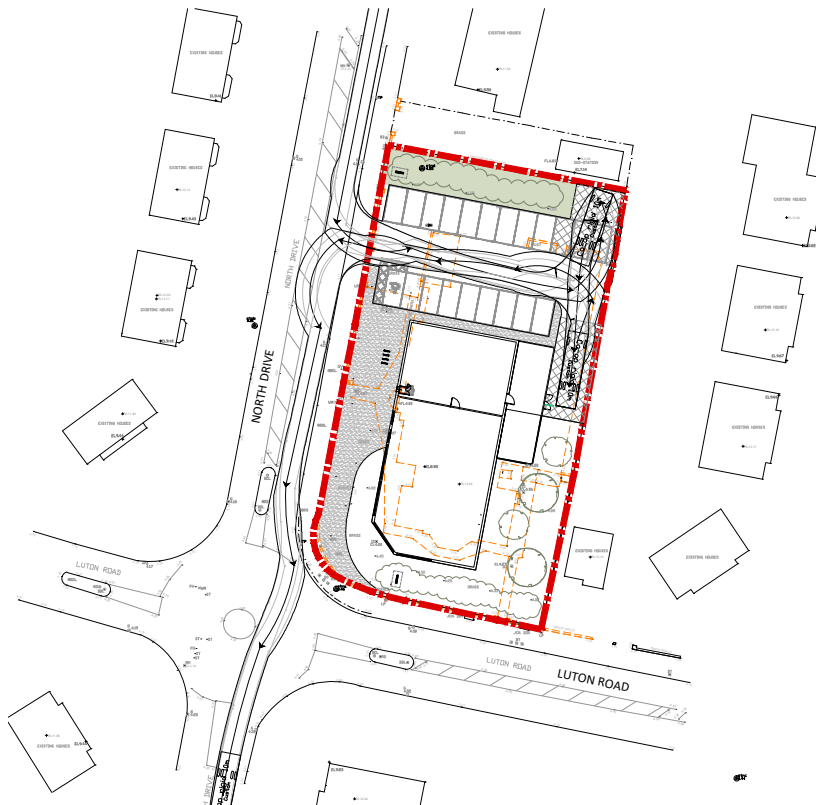

SITE LOCATION PLAN



Do Not Scale. Dimensions from Drawings.
All dimensions to be verified on site, and any discrepancy to be notified to the Architect.

AMCA ARCHITECTS
 Castlecroft Business Centre Tom Johnston Road
 Dundee DD4 8XD
 T: 01382 774111 F: 01382 739382
 mail@amcaarchitect.co.uk

Drawn by KP	Date AUGUST 2020
Checked by AJM	Scale 1:1000 @ A3



Job
 North Drive/Luton Road
 Cleveleys
 FY5 3PG

Drawing
 PLANNING APPLICATION
 LOCATION PLAN

Co-operative Proj No. 0000	AMCA Job No. 3729	Drawing No. PL_001	Rev.
-------------------------------	----------------------	-----------------------	------

CAD Ref: 3729 North Drive Cleveleys.dwg