
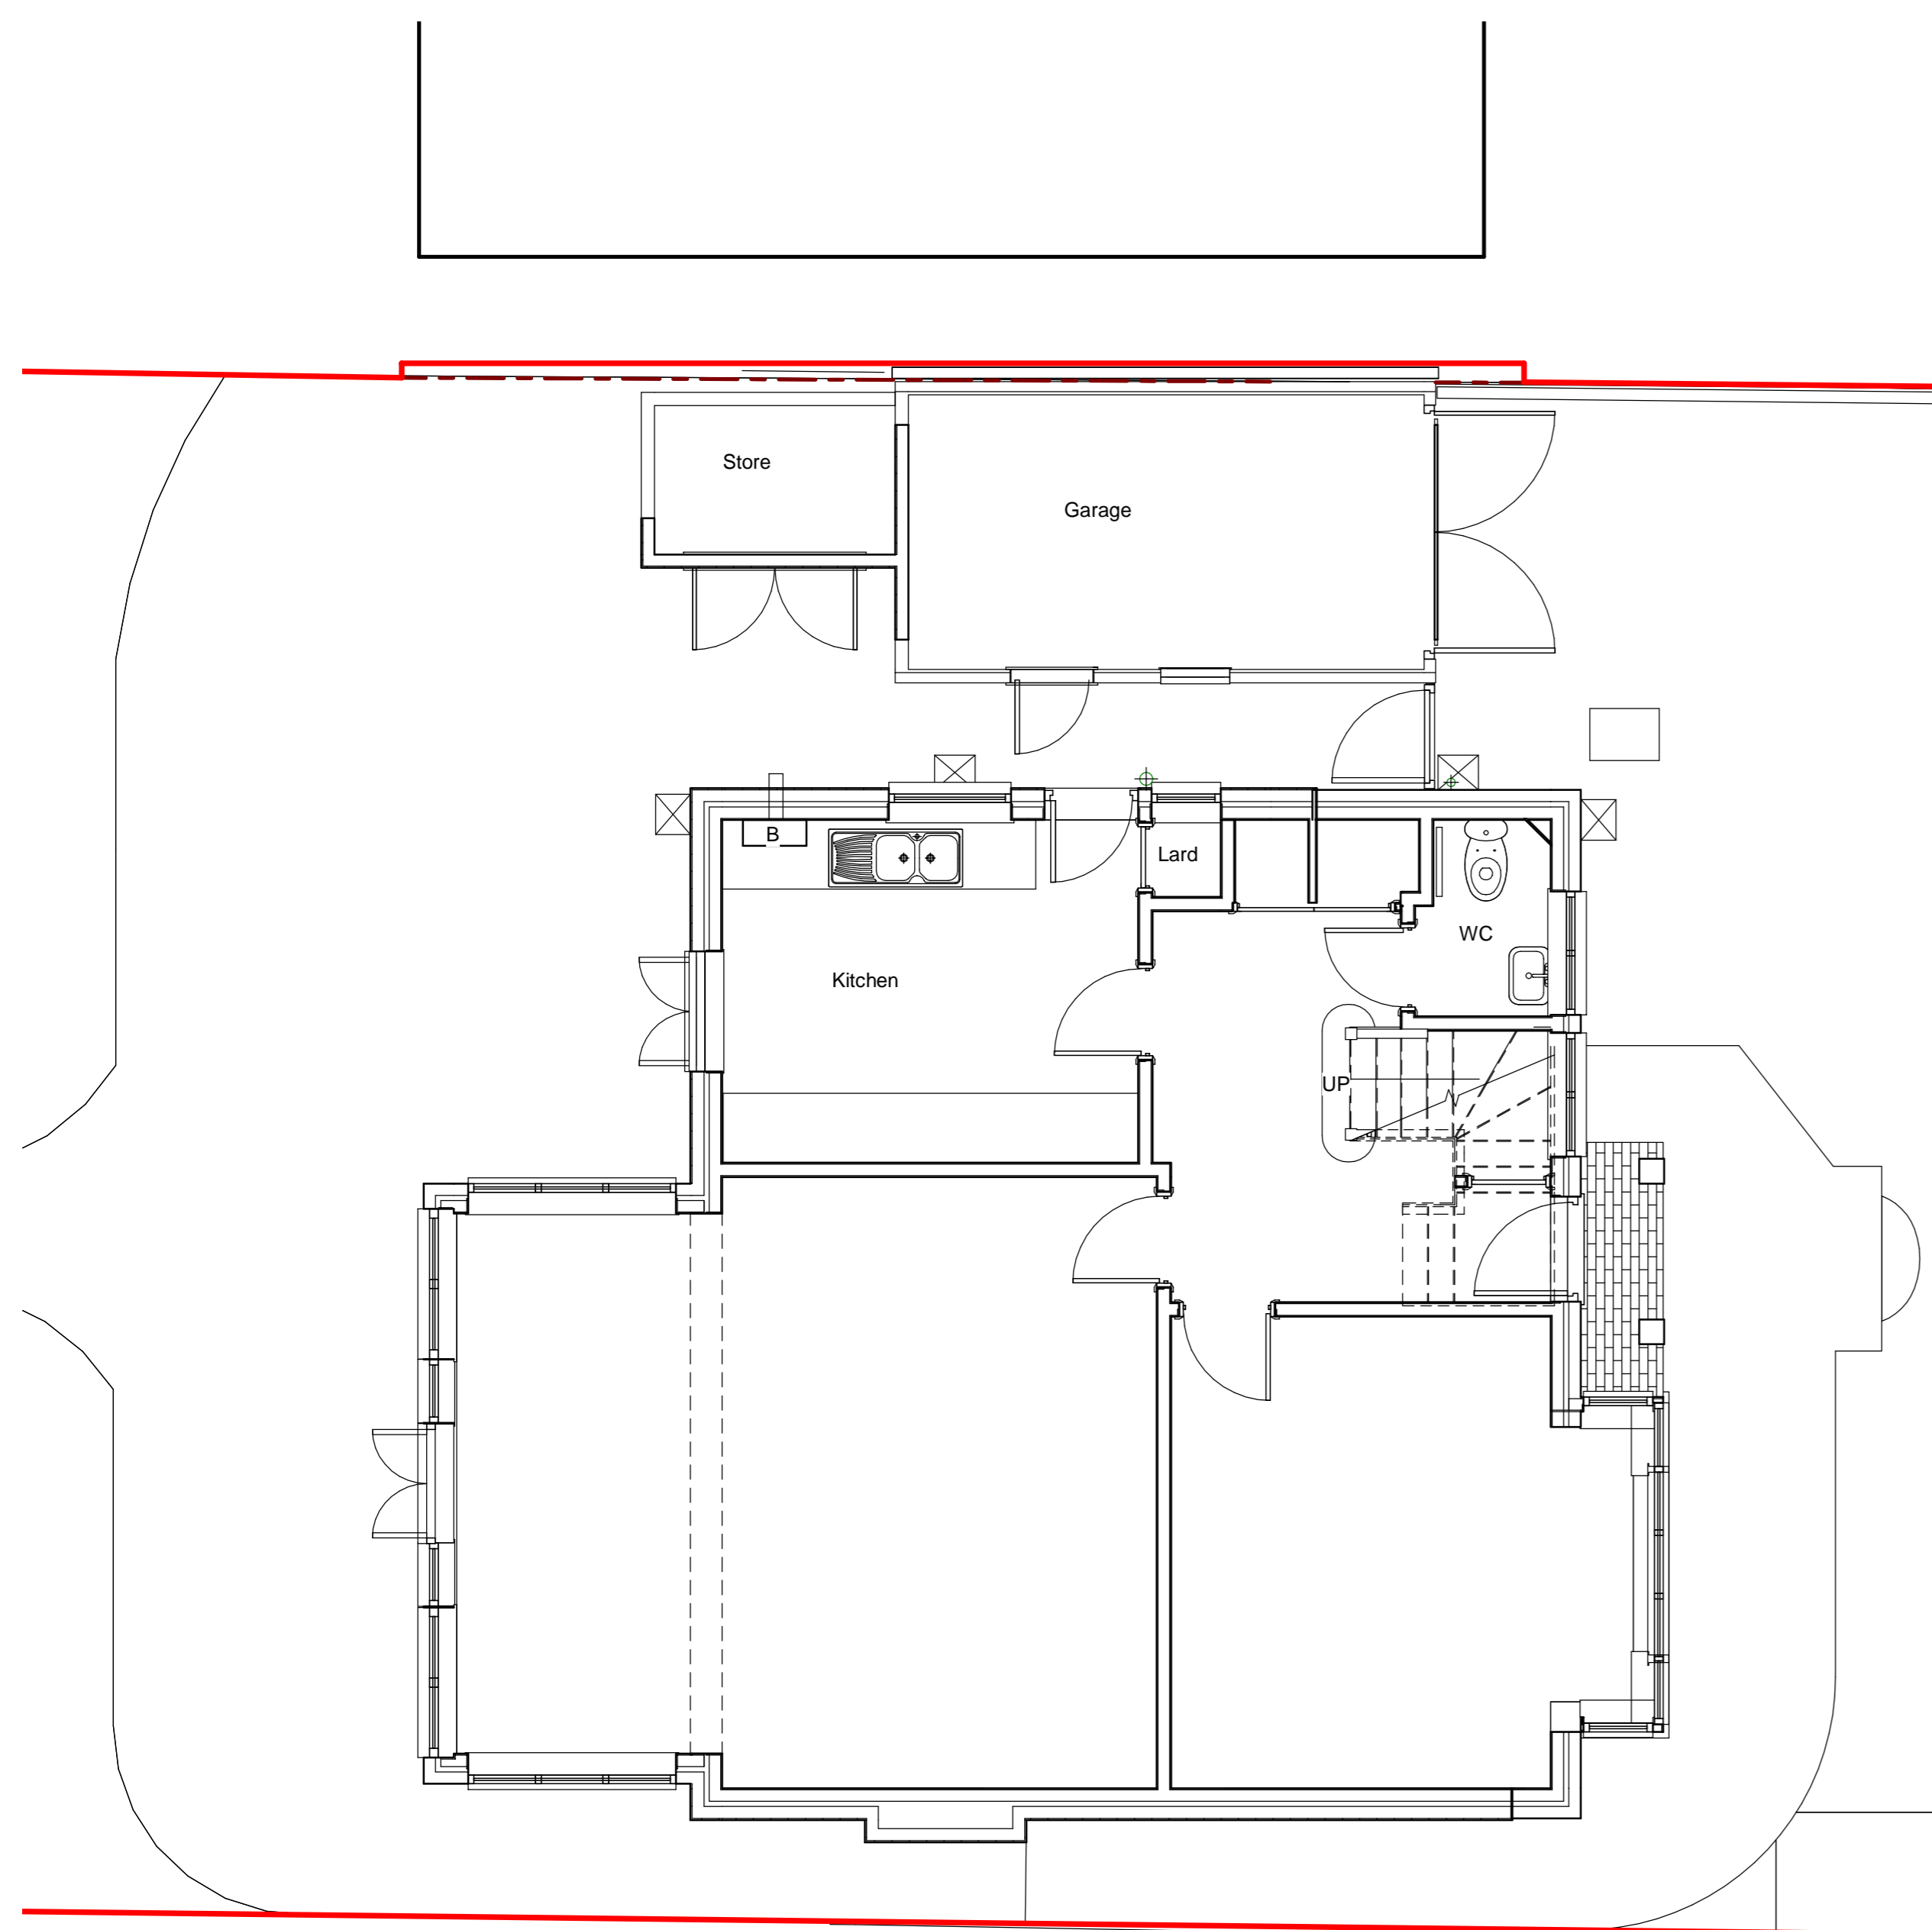



DO NOT SCALE FROM THIS DRAWING FOR CONSTRUCTION PURPOSES

0 1 2 3 4 5 6 7 8cm

SHEET RULER

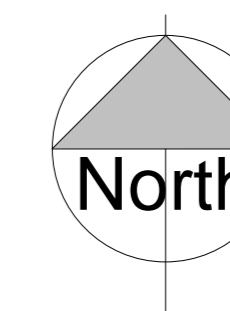

EXISTING GROUND FLOOR
1 : 50

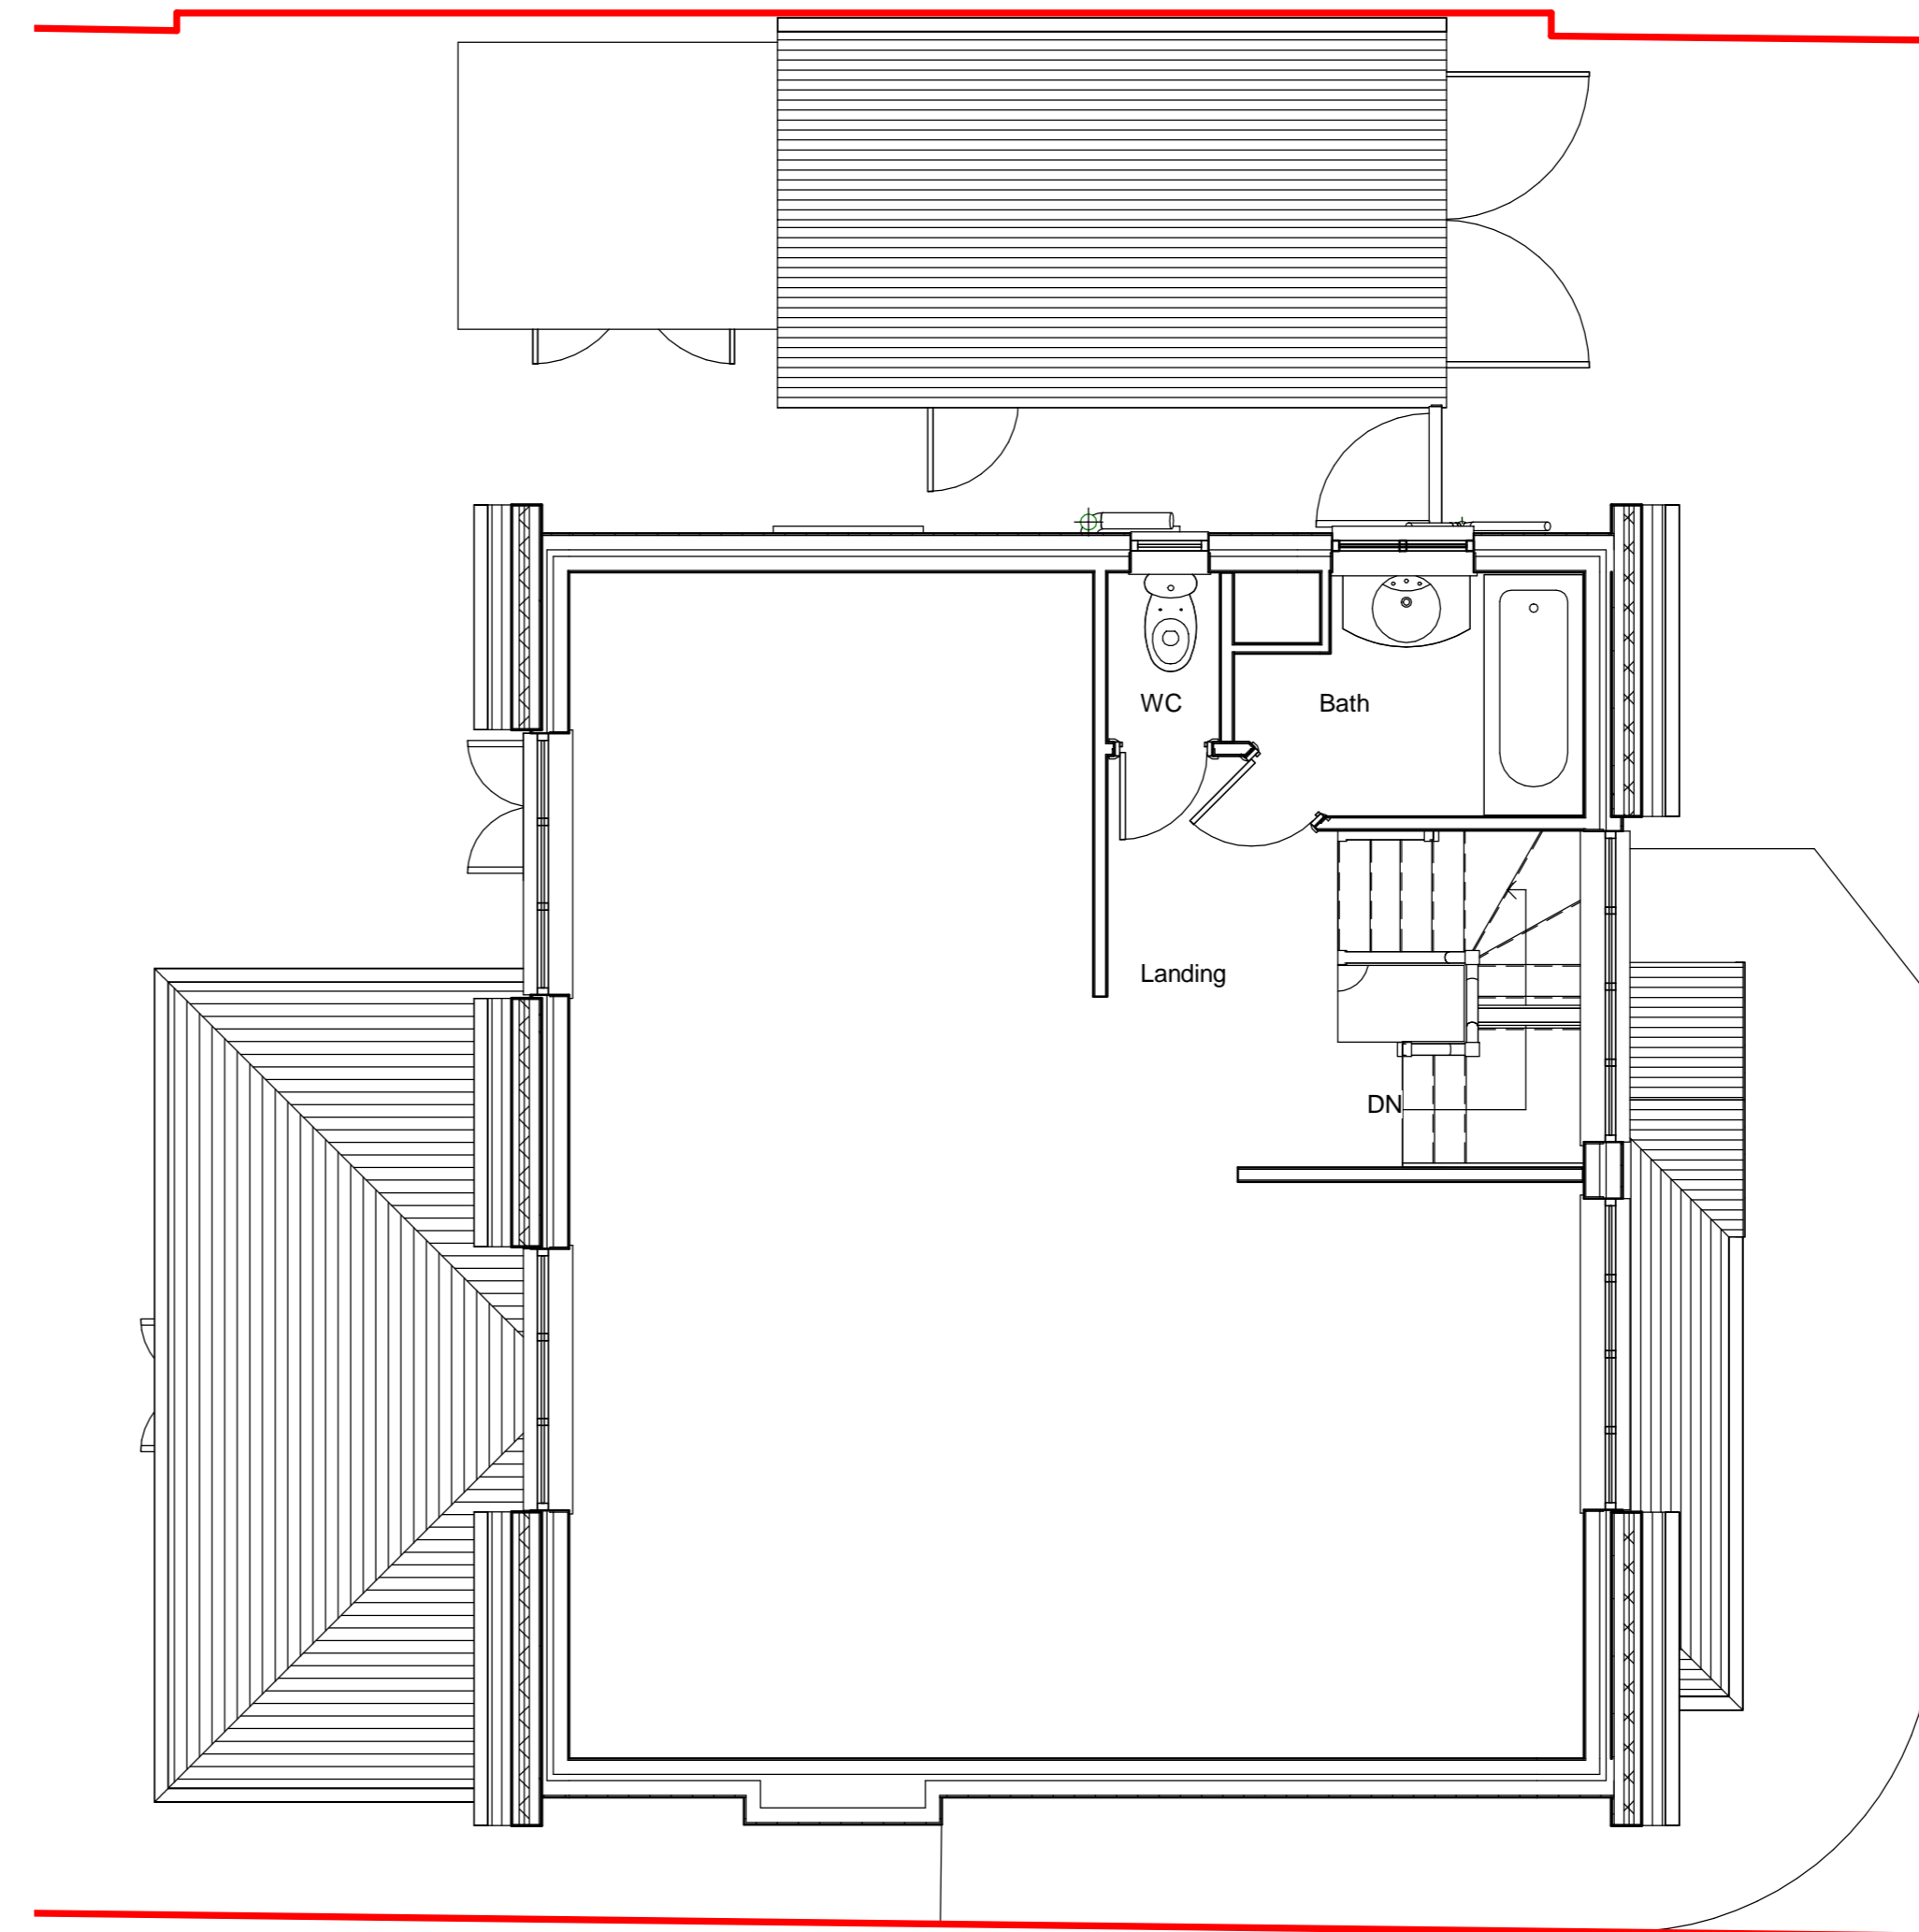

EXISTING FIRST FLOOR
1 : 50



Rev	Date	Description

PROPOSED SIDE EXTENSION

54 WOODCOTE HURST
EPSOM
SURREY

EXISTING PLANS

DONOVAN HEWITT
chartered architects
The Theatre, 7 Church Street, Leatherhead
Surrey, KT22 8DN
tel: 01372 376236 fax: 01372 363058
email: donovan.hewitt@btconnect.com

BIM 360/1099 54 Woodcote Hurst/CM-1099-03-10.rvt

Date	Author	Status	Checker

Scale @ A1			1 : 50
Project No	Drg No	Rev	
1099-01-04			