

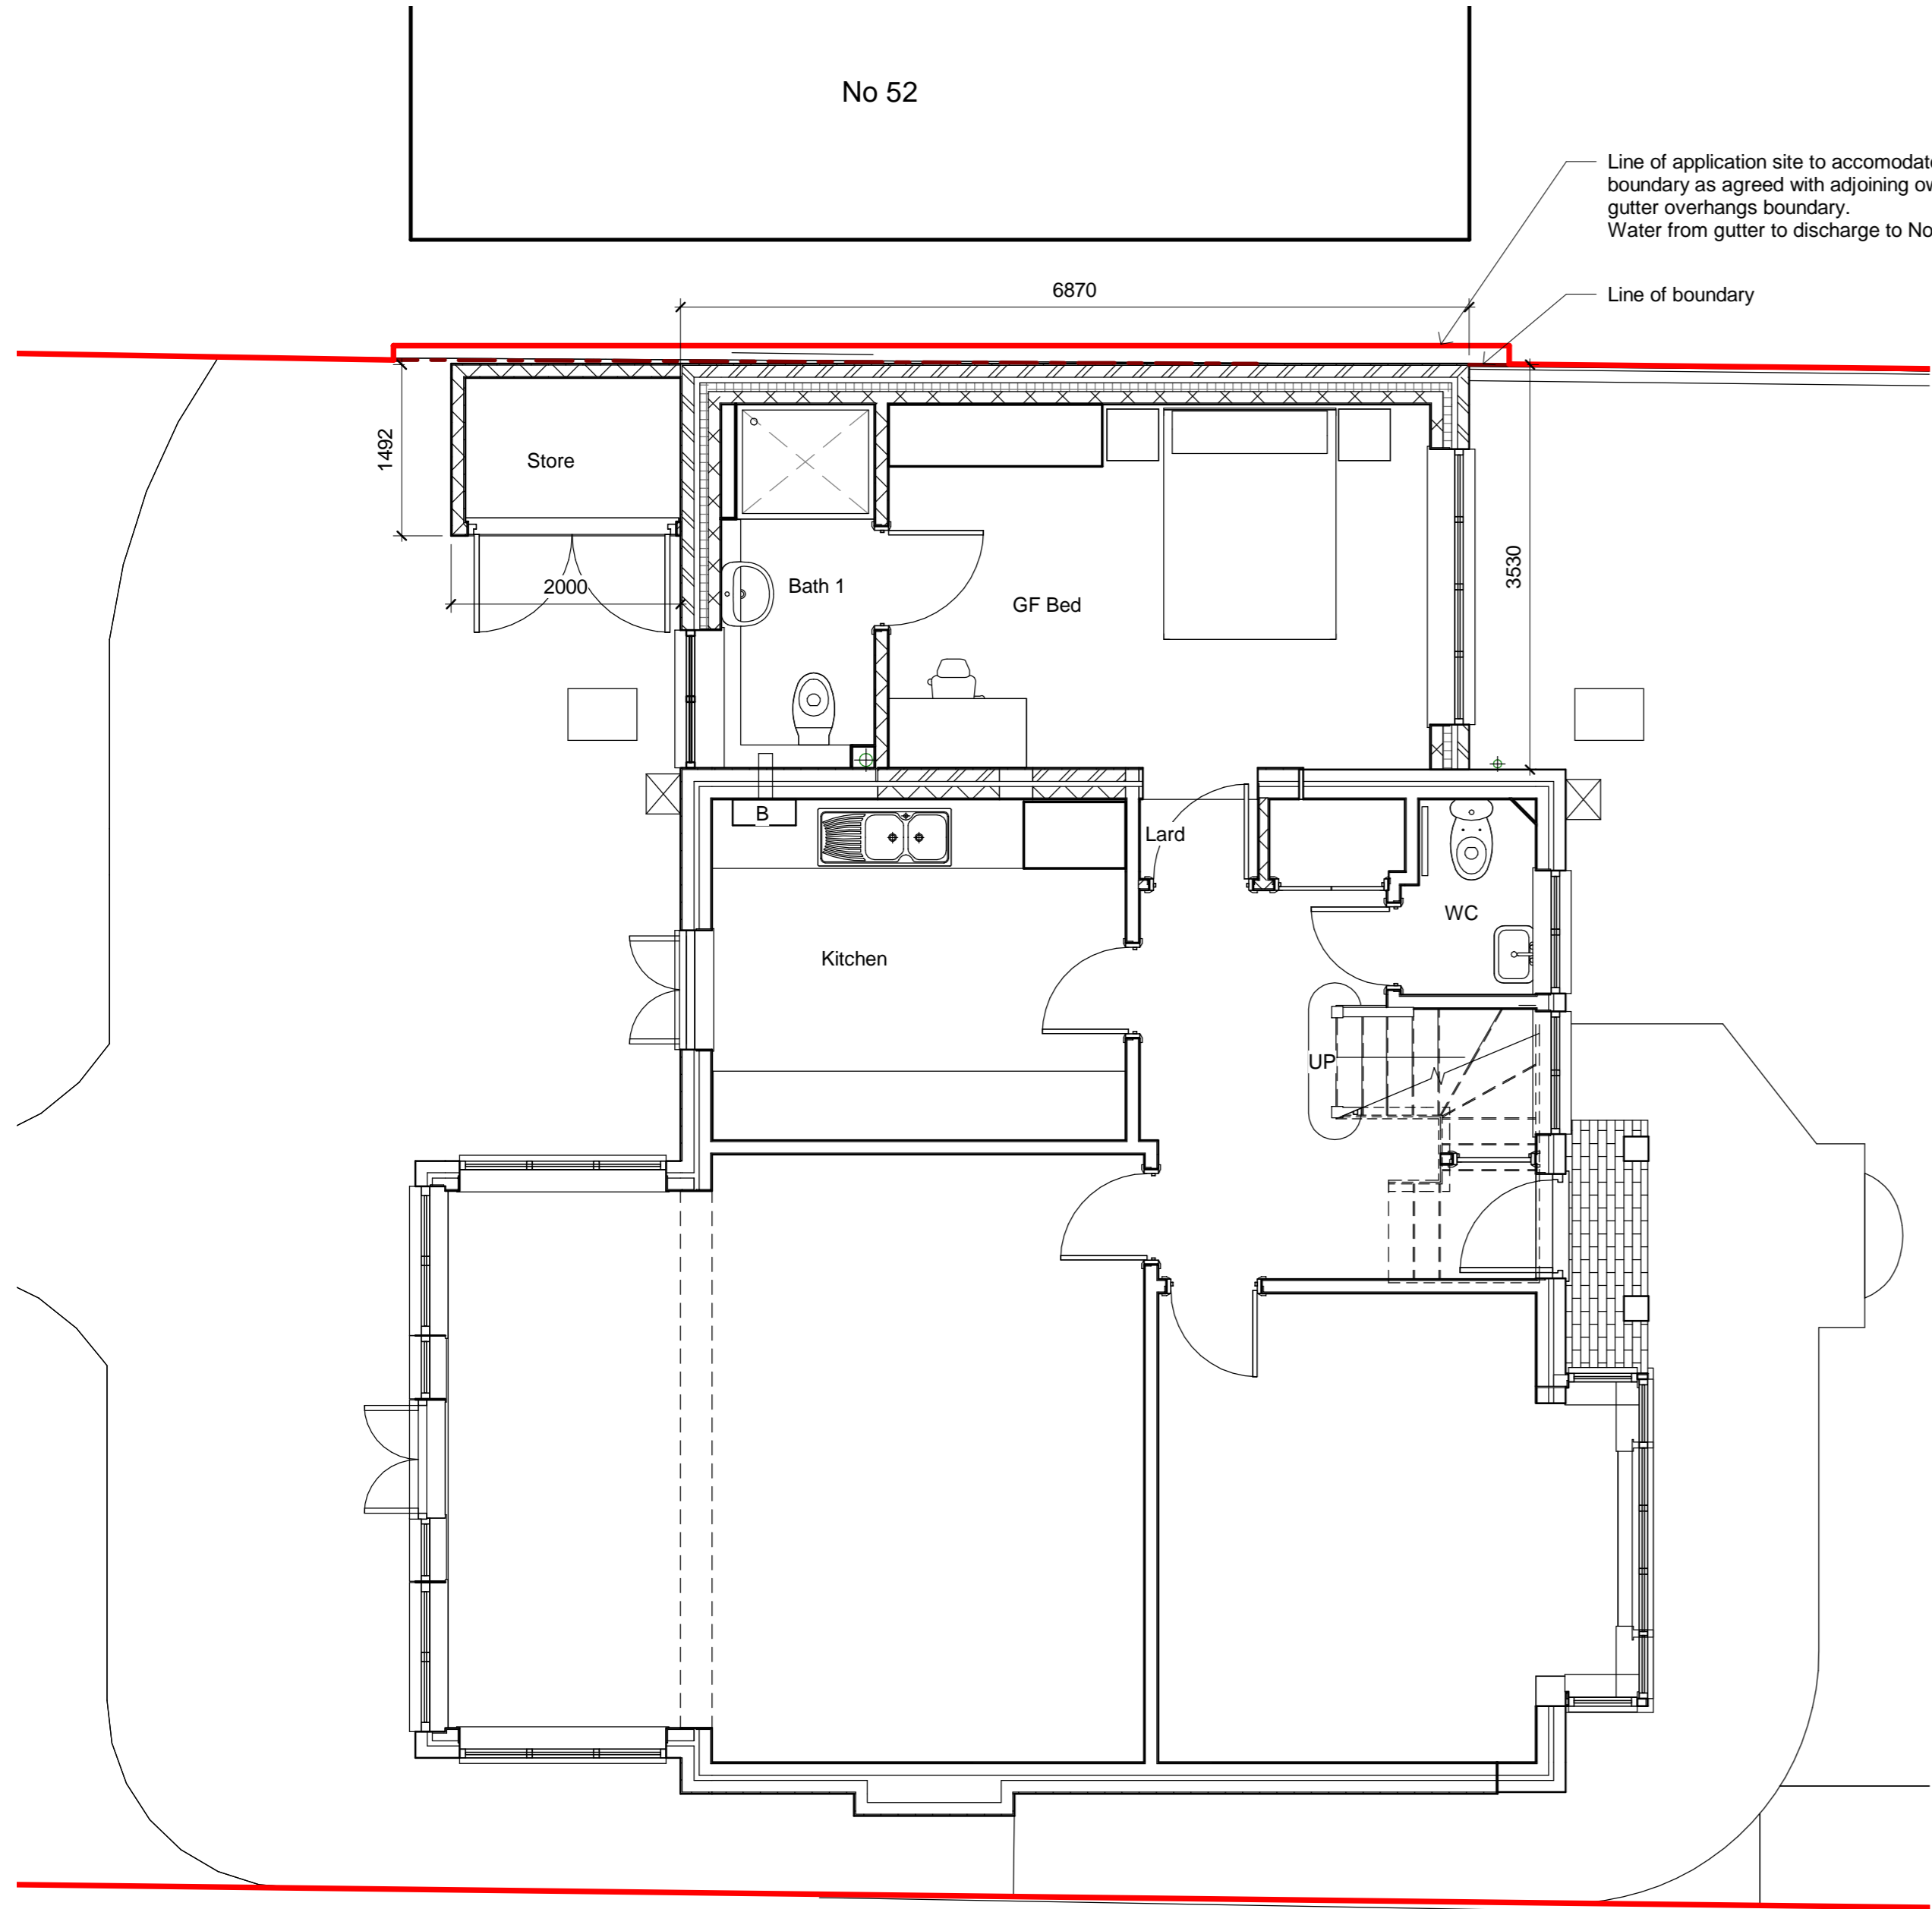


DO NOT SCALE FROM THIS DRAWING FOR CONSTRUCTION PURPOSES

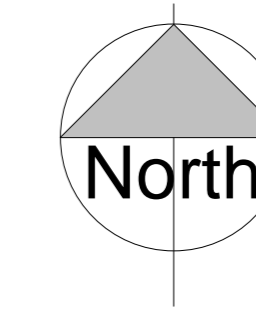

PROPOSED GROUND FLOOR
1 : 50

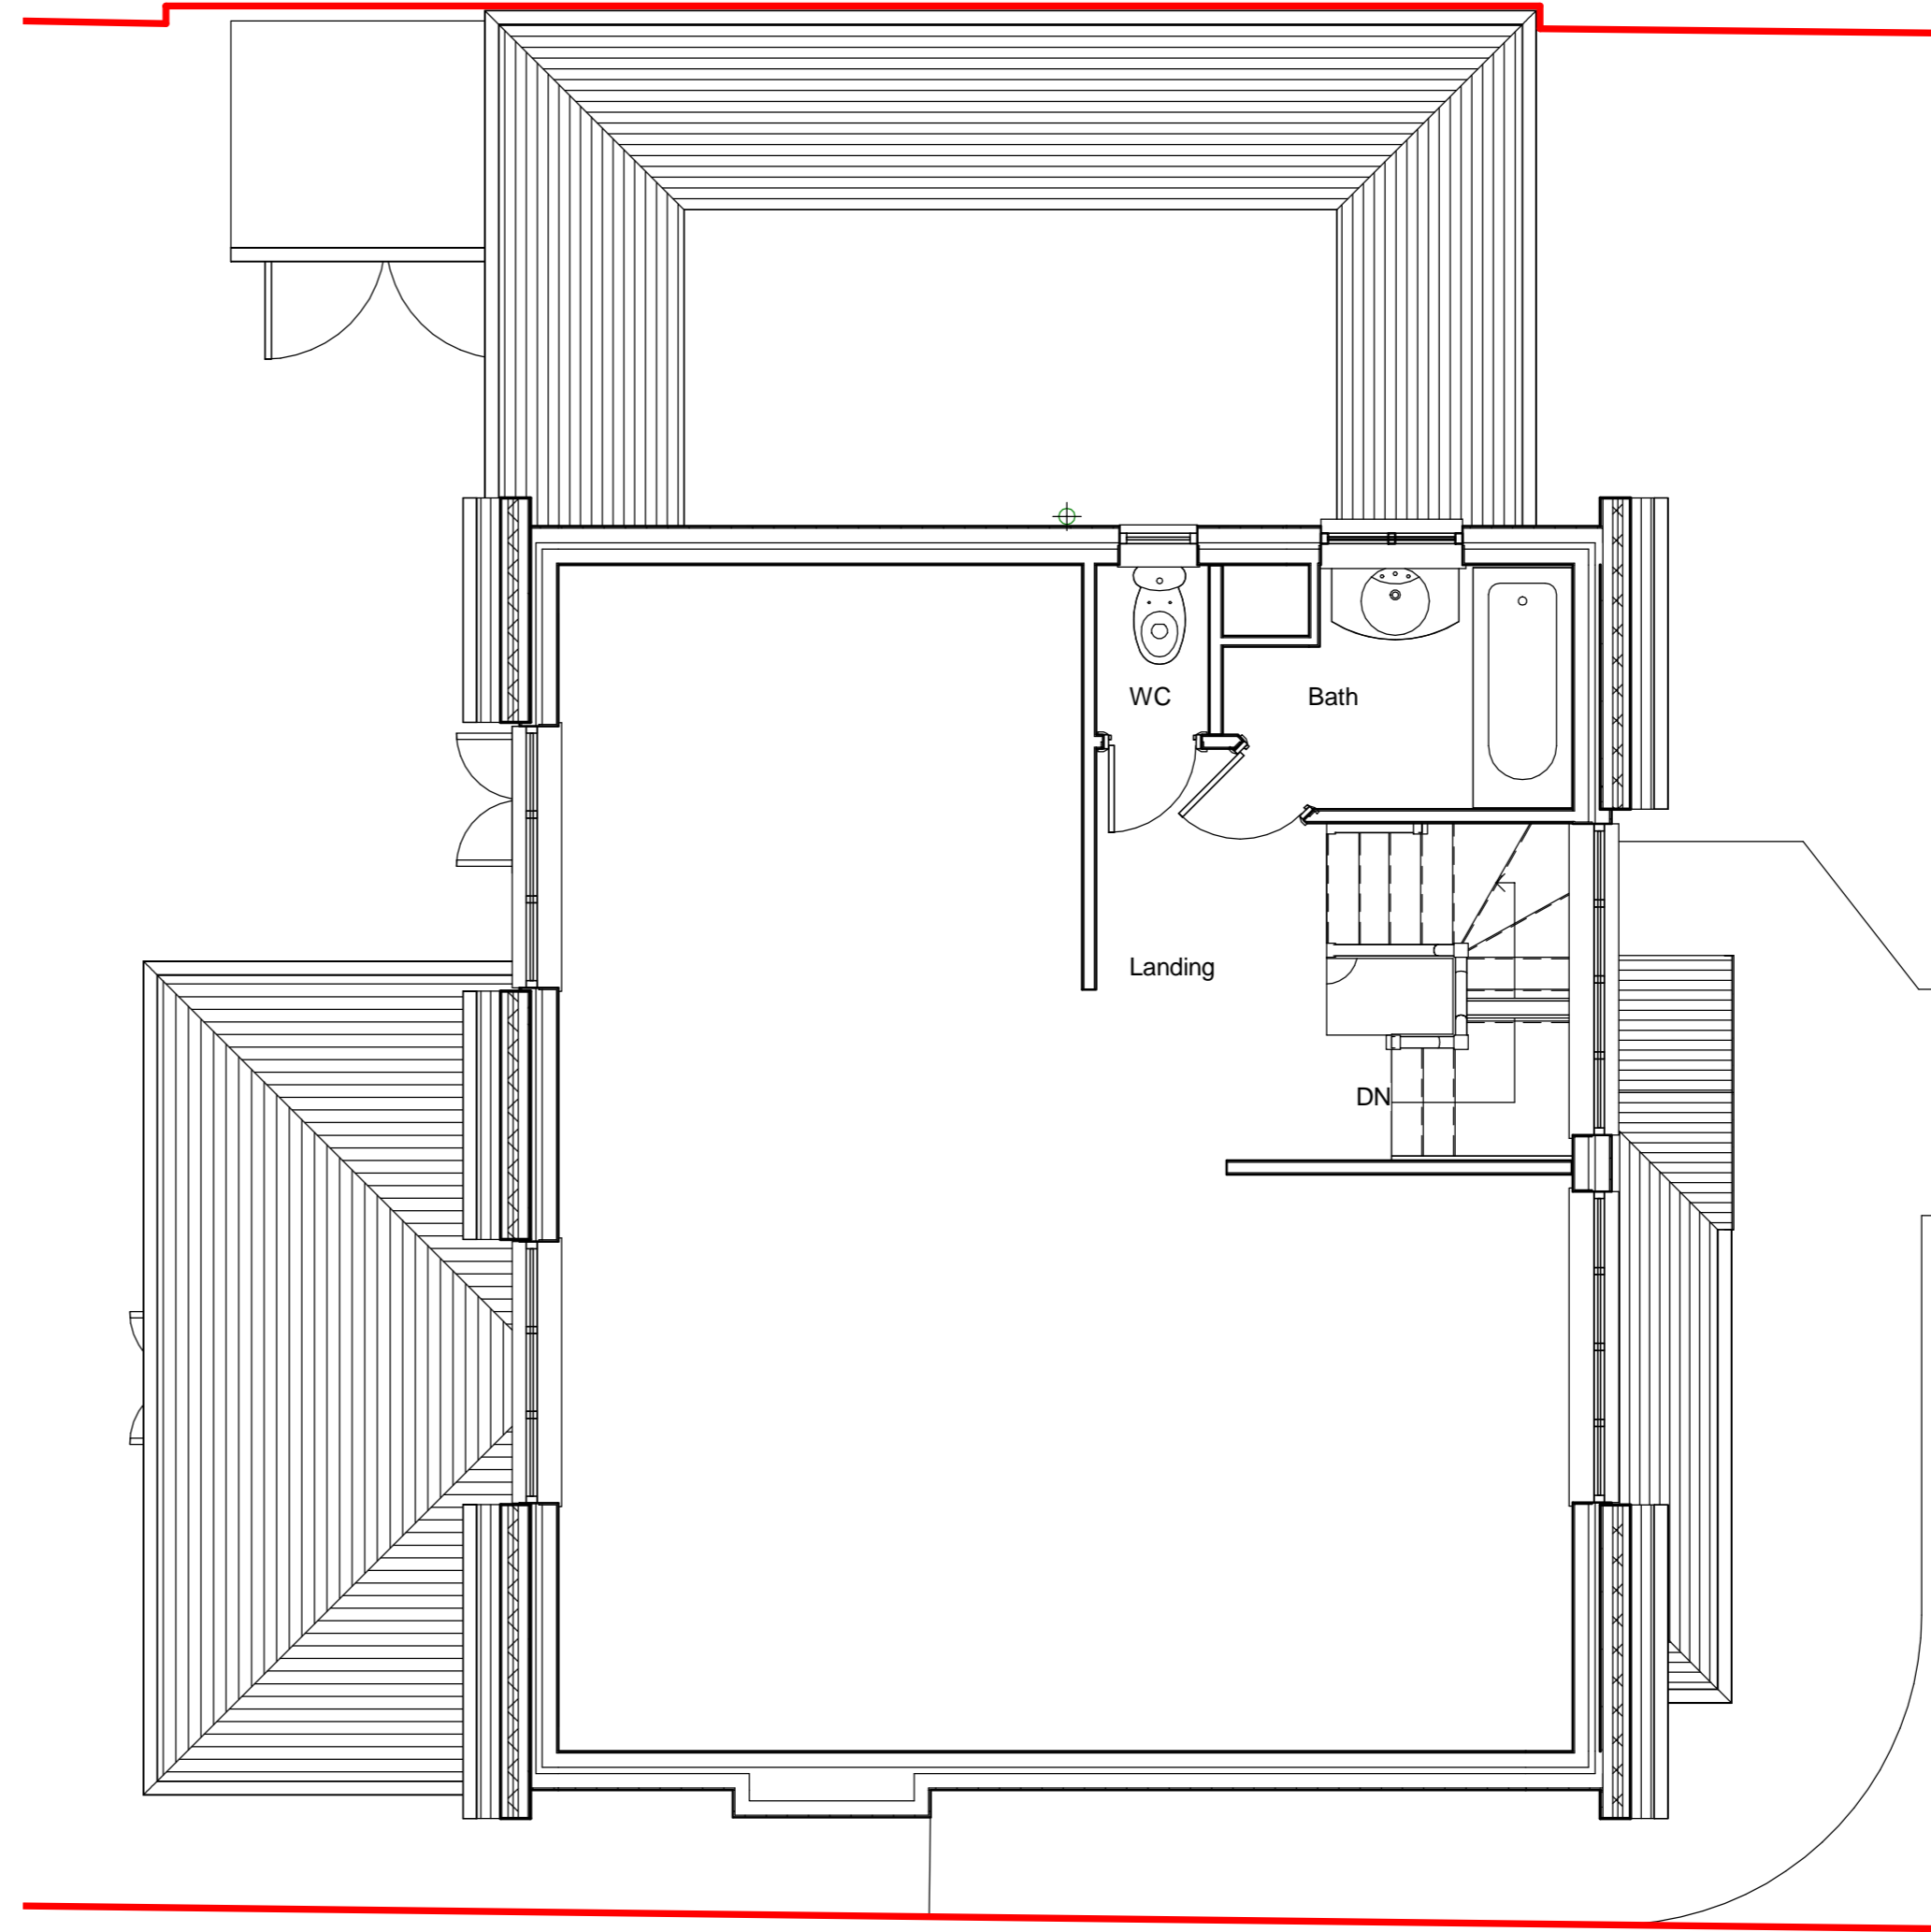

PROPOSED FIRST FLOOR
1 : 50

Line of application site to accommodate gutter overhanging boundary as agreed with adjoining owner. Existing garage gutter overhangs boundary. Water from gutter to discharge to No 54 drainage system.

Line of boundary

Rev	Date	Description
A	21-03-21	Store size adjusted
B	23-03-21	Notes Added

PROPOSED SIDE EXTENSION

54 WOODCOTE HURST
EPSOM
SURREY

PROPOSED PLANS

DONOVAN HEWITT

chartered architects
The Theatre, 7 Church Street, Leatherhead
Surrey, KT22 8DN
tel: 01372 376236 fax: 01372 363058
email: donovan.hewitt@btconnect.com

BIM 360/1099 54 Woodcote Hurst CM-1099-03-10.rvt

Date	Status
Drawn by	Author
Checked by	Checker

Scale @ A1 1 : 50

Project No 1099-03-04 Drg No Rev B

