

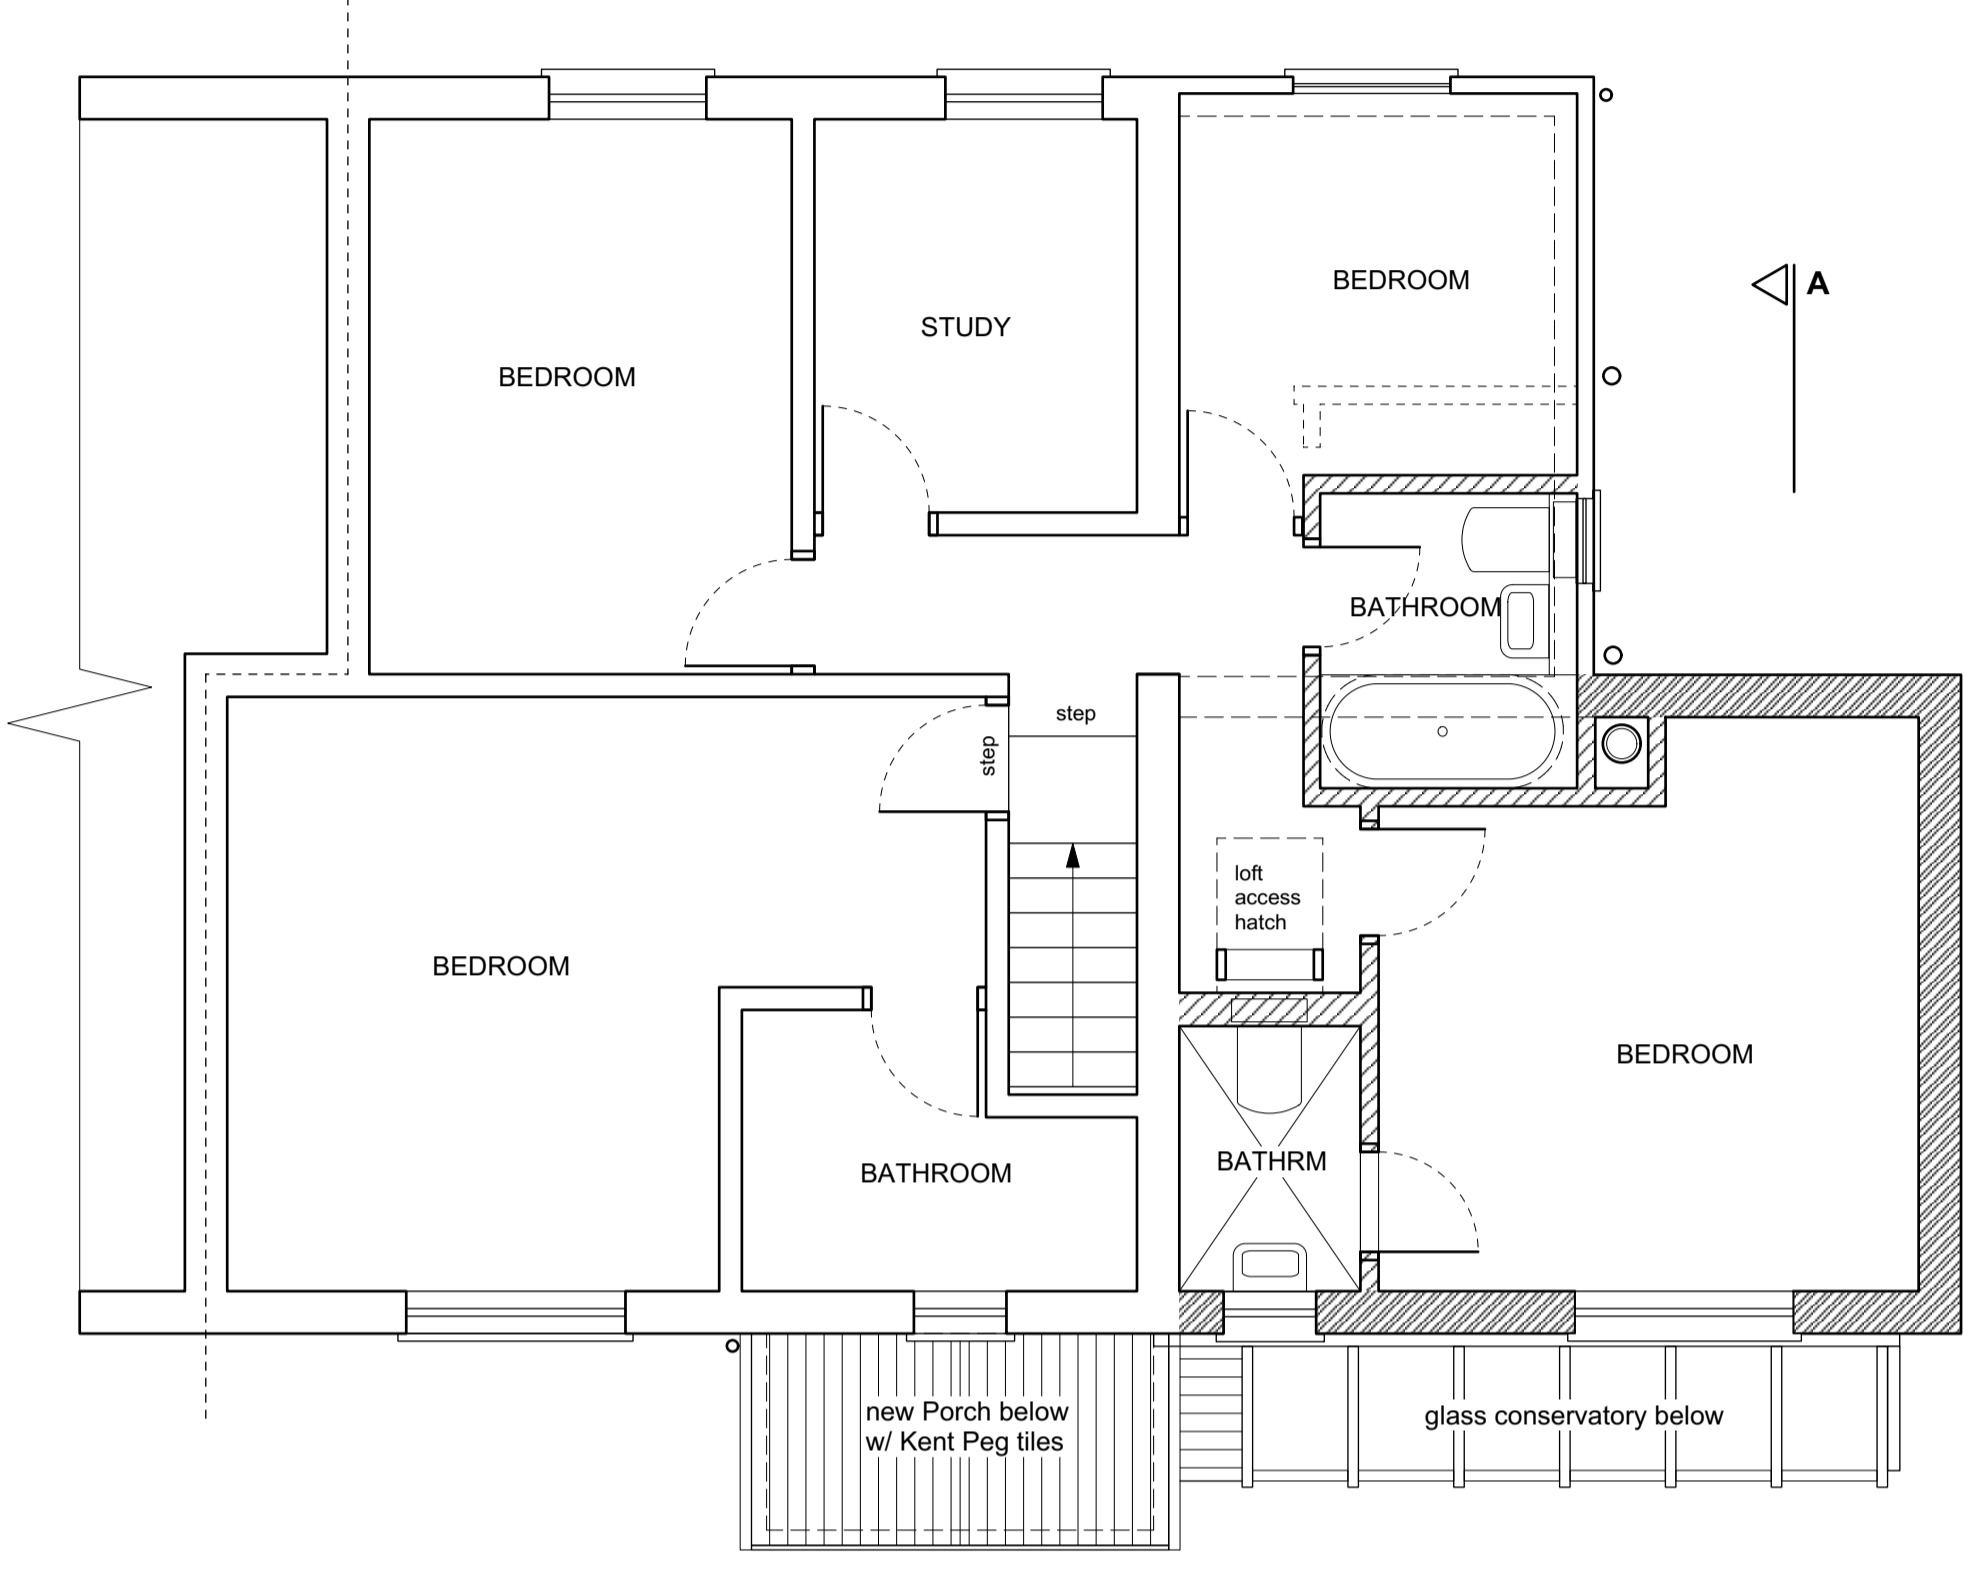


1 PROPOSED PLAN - GROUND FLOOR
Scale: 1:50

PROPOSED PLANS - 1-50

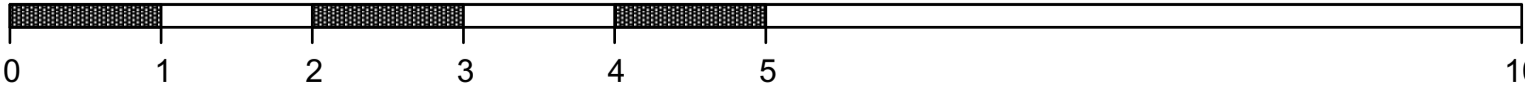

2 PROPOSED PLAN - FIRST FLOOR
Scale: 1:50

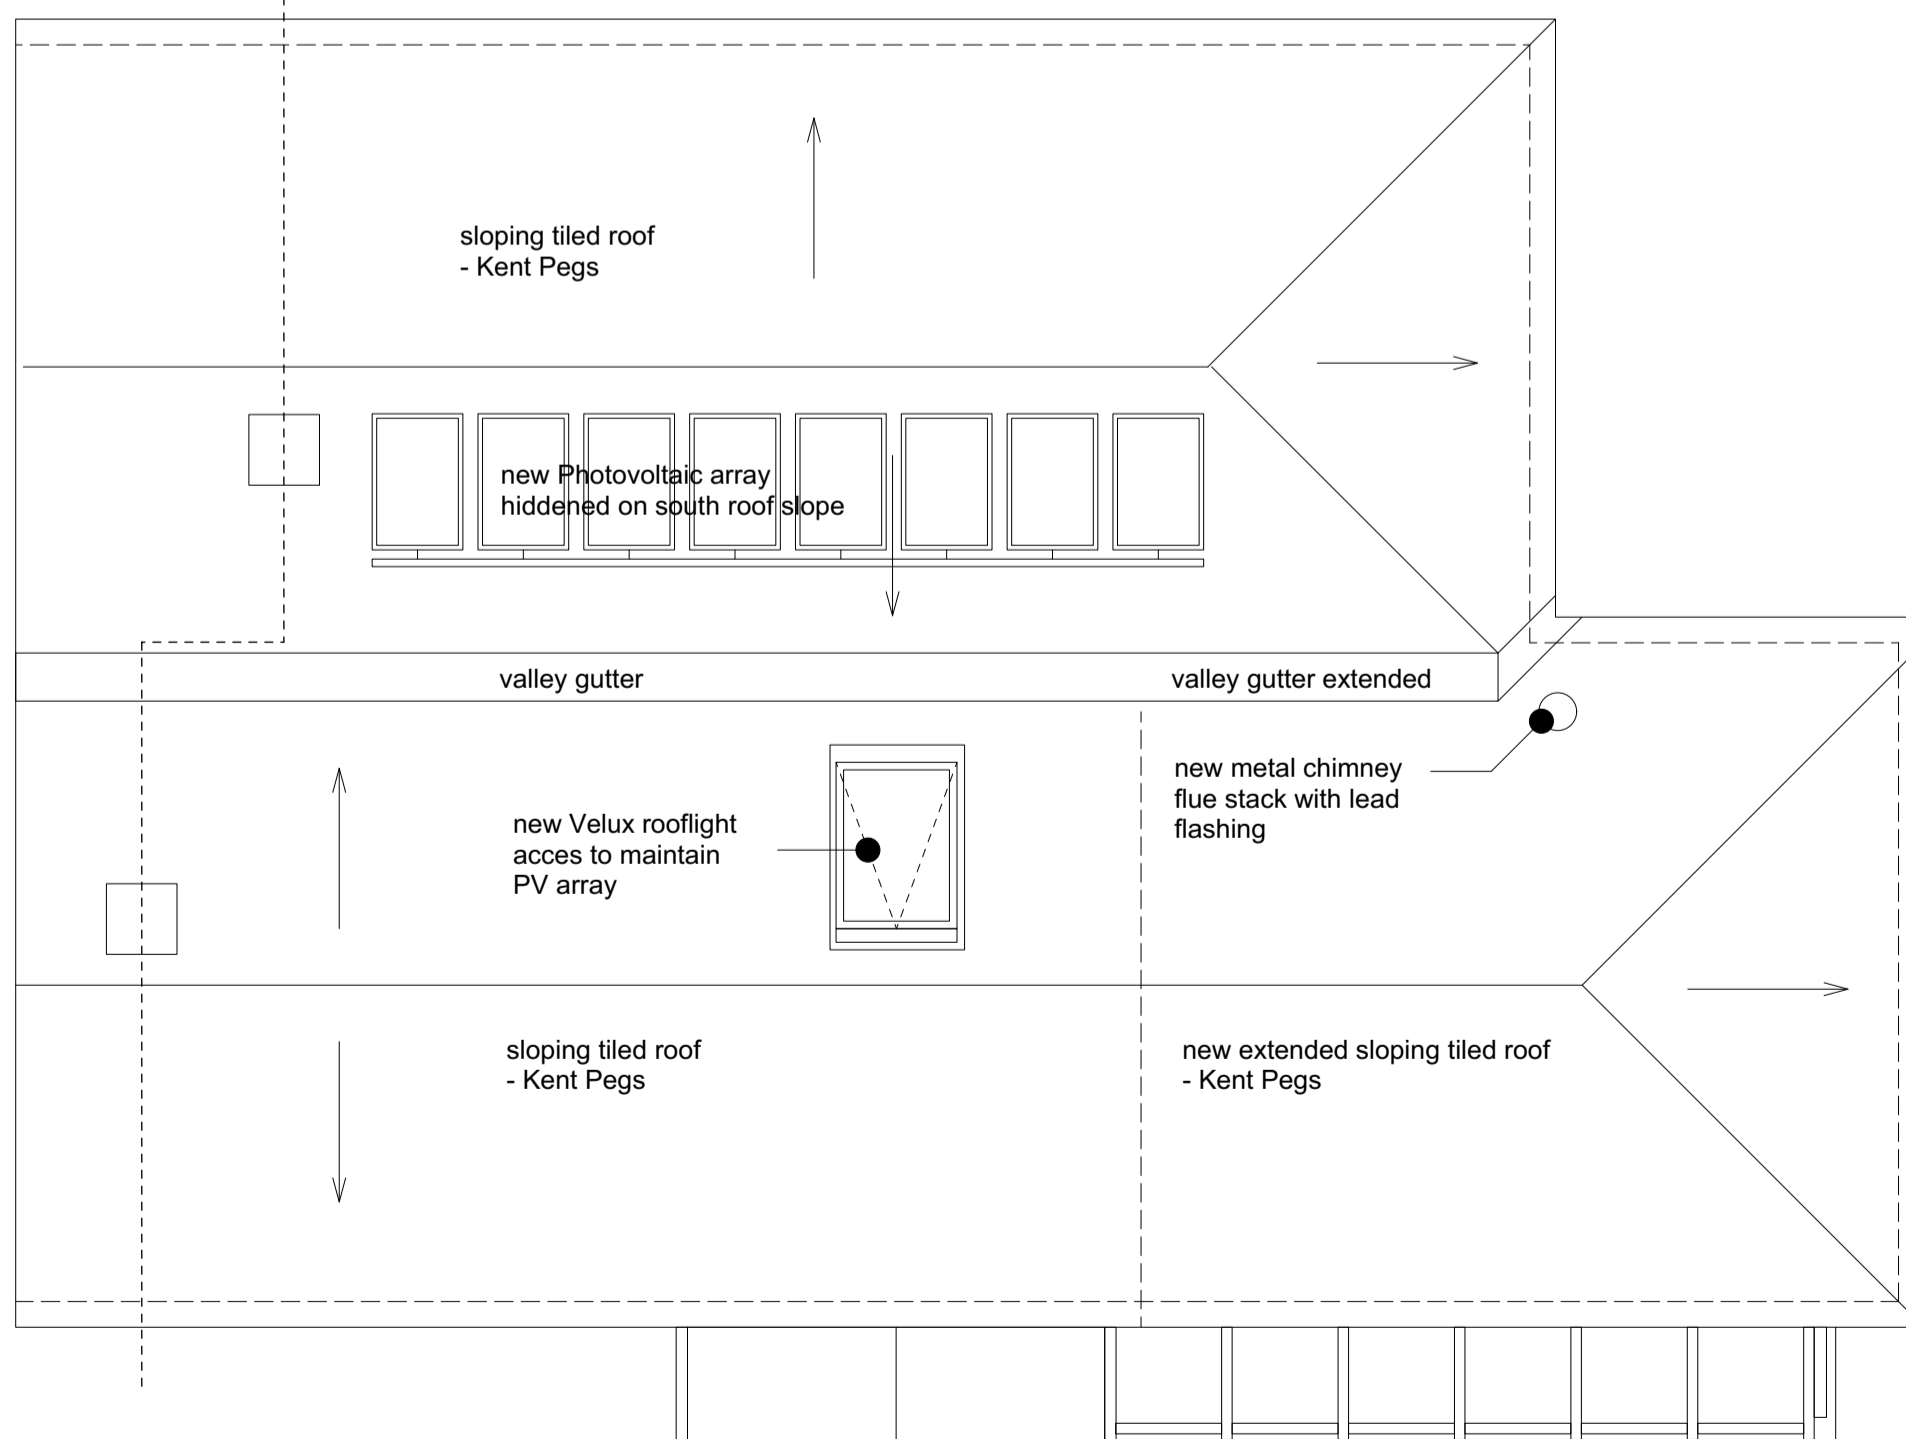

3 PROPOSED PLAN - ROOF
Scale: 1:50

- dotted line of walls removed
- new internal walls / partitions
- new external load bearing walls

Project :	2 FOLEY HILL COTTAGES, LOWER STREET, LEEDS KENT ME17 1TL	Project No: 000
Drawing title :	PROPOSED PLANS	
Date	Drg No	Revision
Feb 2021	PL - 003	-
Scale	1:100 @ A3 (1:50 @ A1)	