


Survey Control Co-Ordinates


Name	Type	Easting(X)	Northing(Y)	Level(Z)
S001	Survey Nail	500.000	400.000	30.000
S002	Survey Nail	490.373	389.348	29.397

Local Arbitrary Grid
Arbitrary Datum based on level of S001 - value: 30.000m

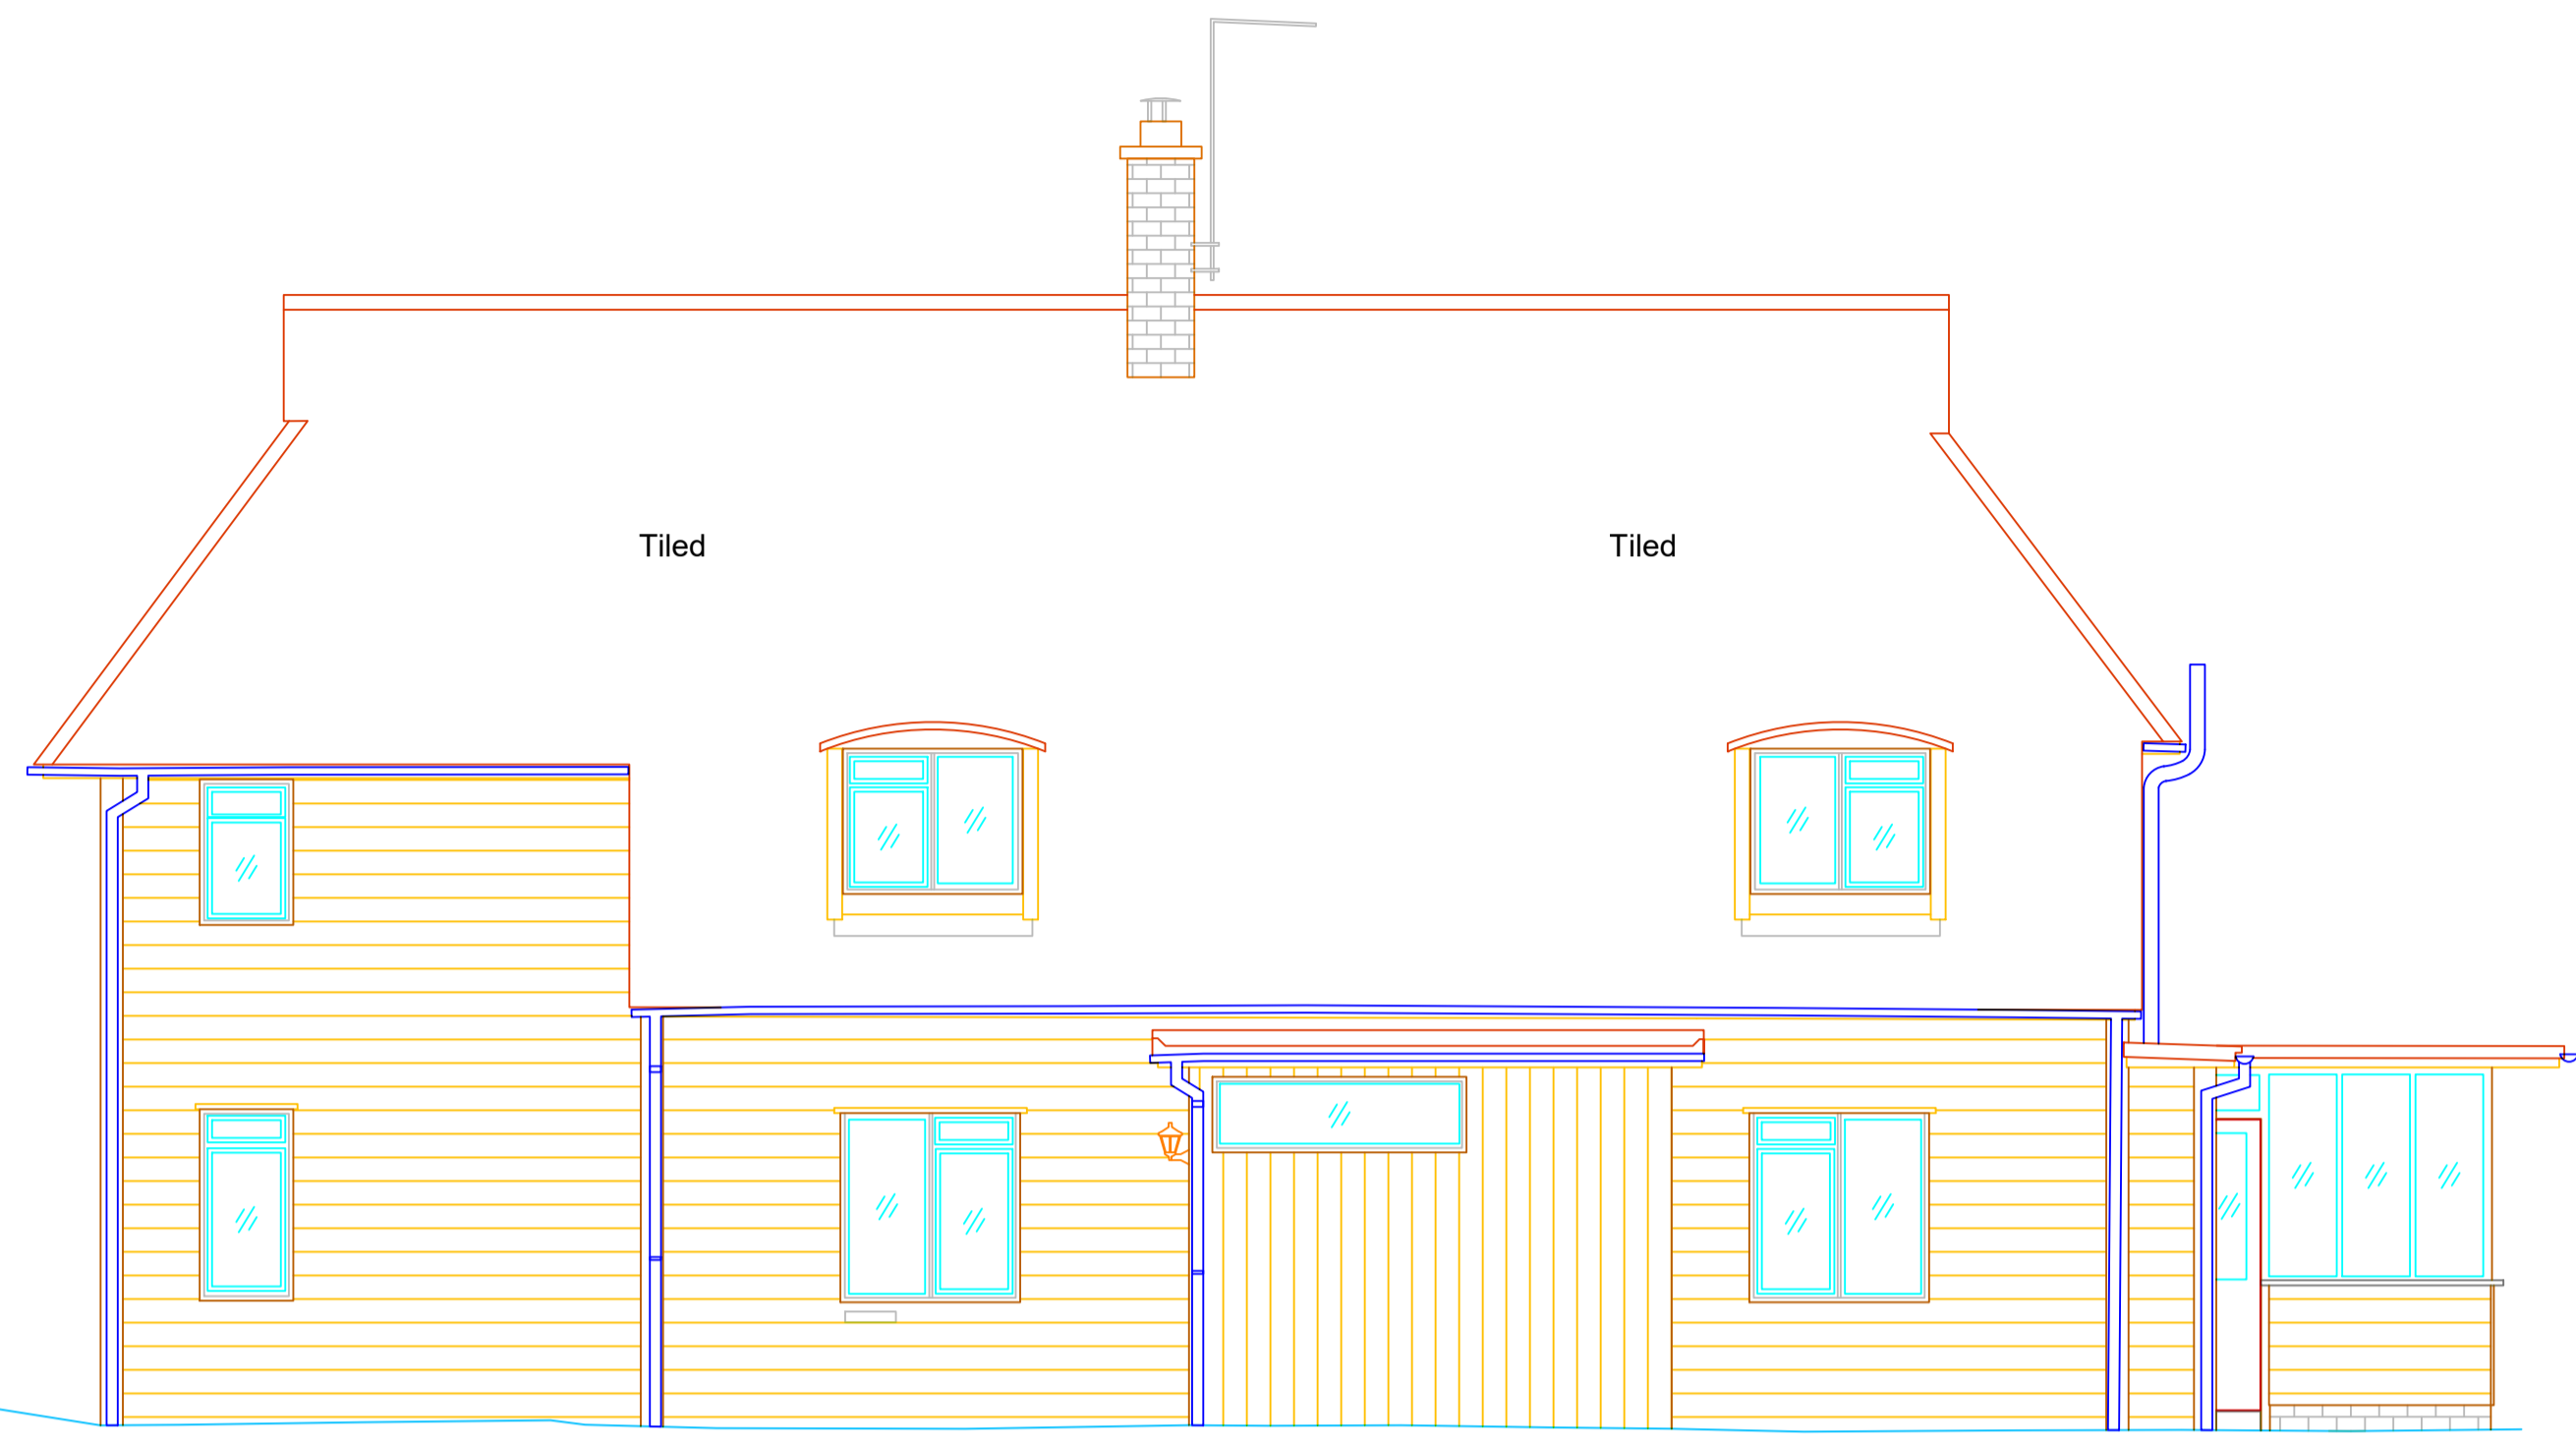


Datum 28.000m

Elevation 1

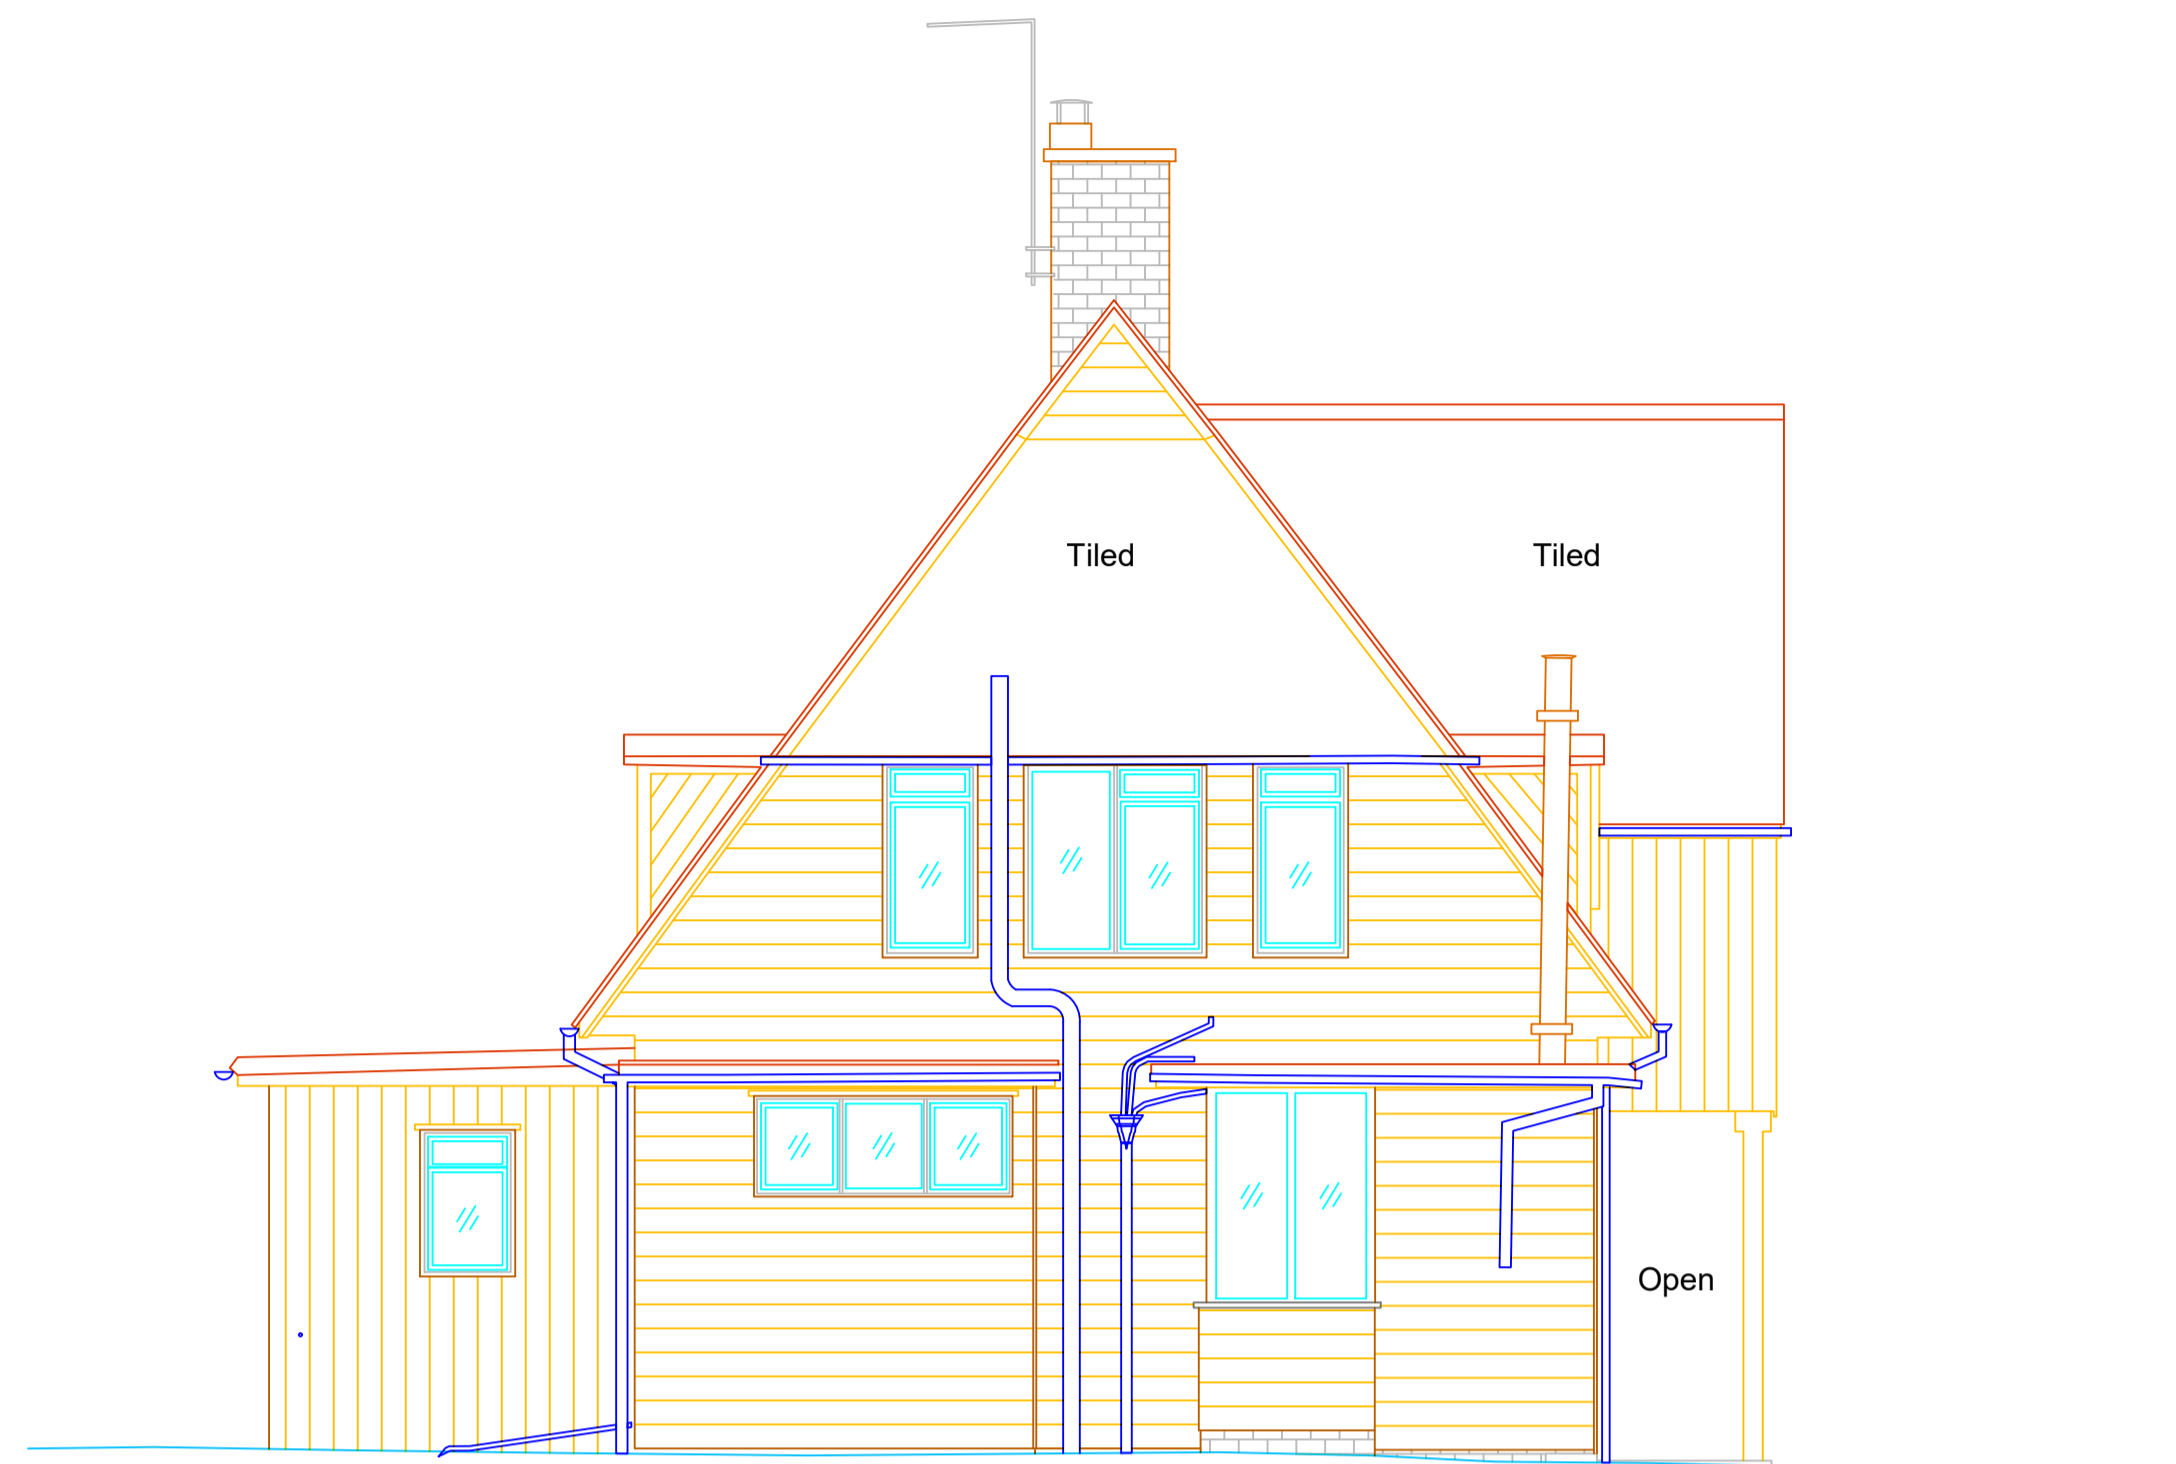


Elevation 2

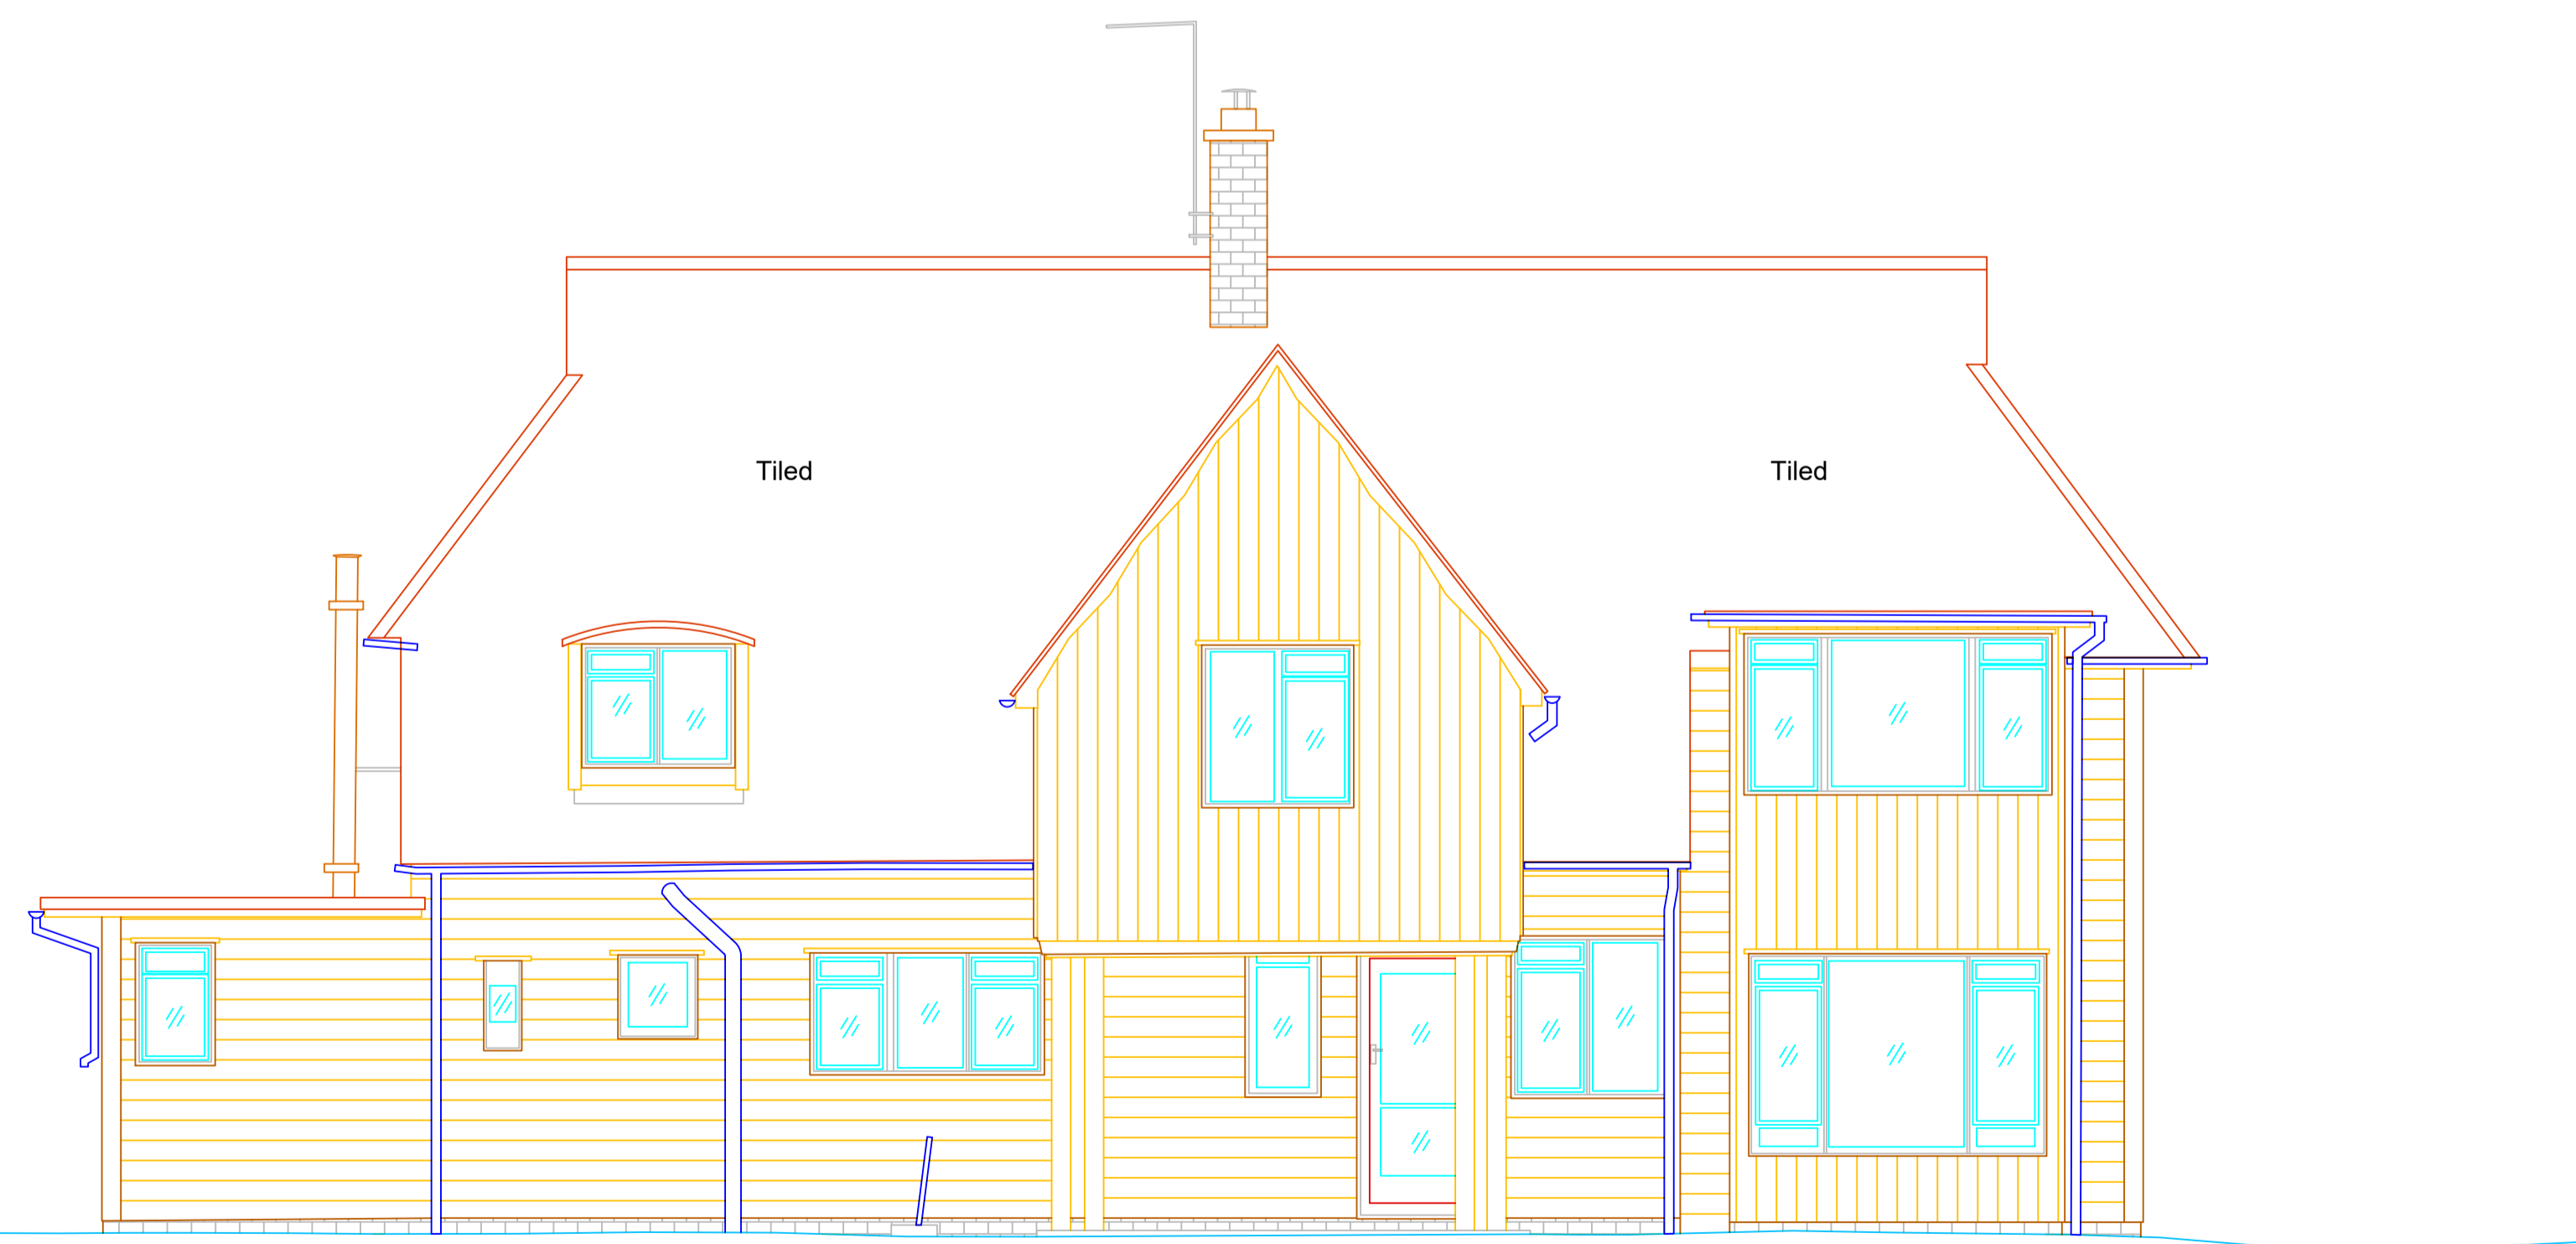


Datum 28.000m

Elevation 3

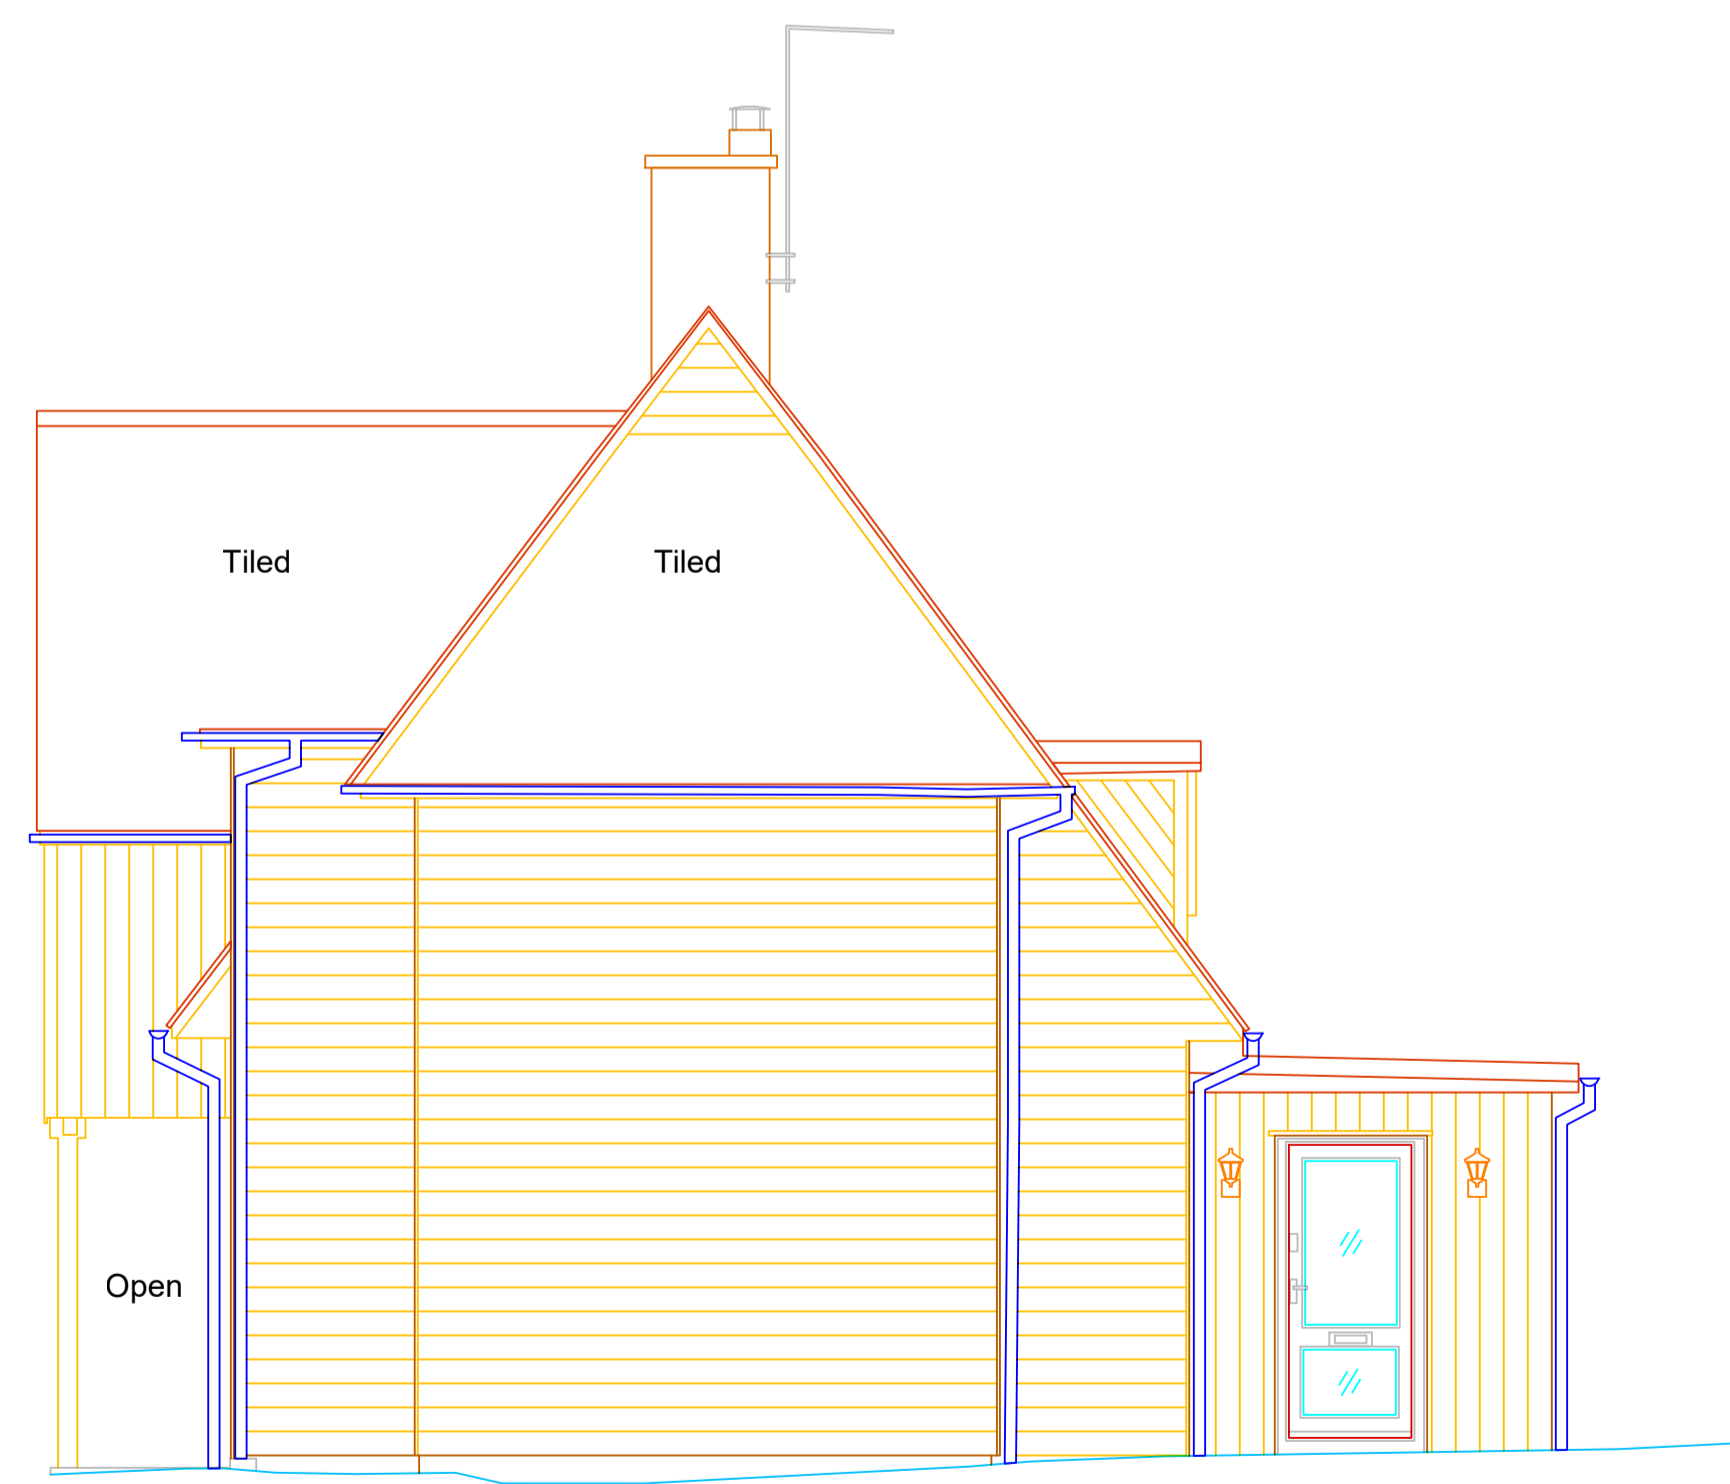

Elevation 4

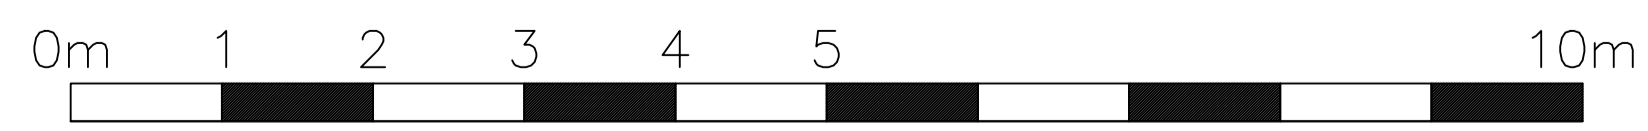

SCALE BAR

Precise Land Surveys
Land & Measured Building Surveyors
395 Pickersleigh Road
Malvern
Worcestershire
WR14 2QL
Tel: 01684 577046
E-Mail: info@preciselandsurveys.co.uk
Web: www.preciselandsurveys.co.uk



Drawing No.	Date	Sheet	Size	Revision
B_PL524_E1	NOV 19	A1	A1	

EXISTING ELEVATIONS 1:50


Project Title:-
Cedar House, Church Avenue,
Clent, Stourbridge DY9 9QT

SCALE BAR


Survey Control Co-Ordinates

Name	Type	Easting(E)	Northing(N)	Level(Z)
S001	Survey Nail	500.000	400.000	30.000
S002	Survey Nail	490.373	389.348	29.397


Local Arbitrary Grid
Arbitrary Datum based on level of S001 - value: 30.000m

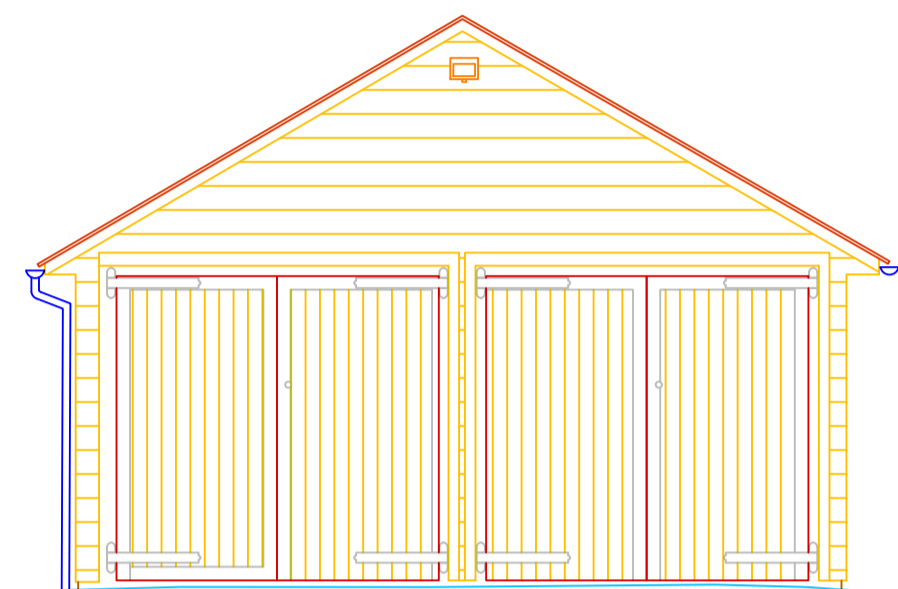


Datum 28.000m Elevation 5

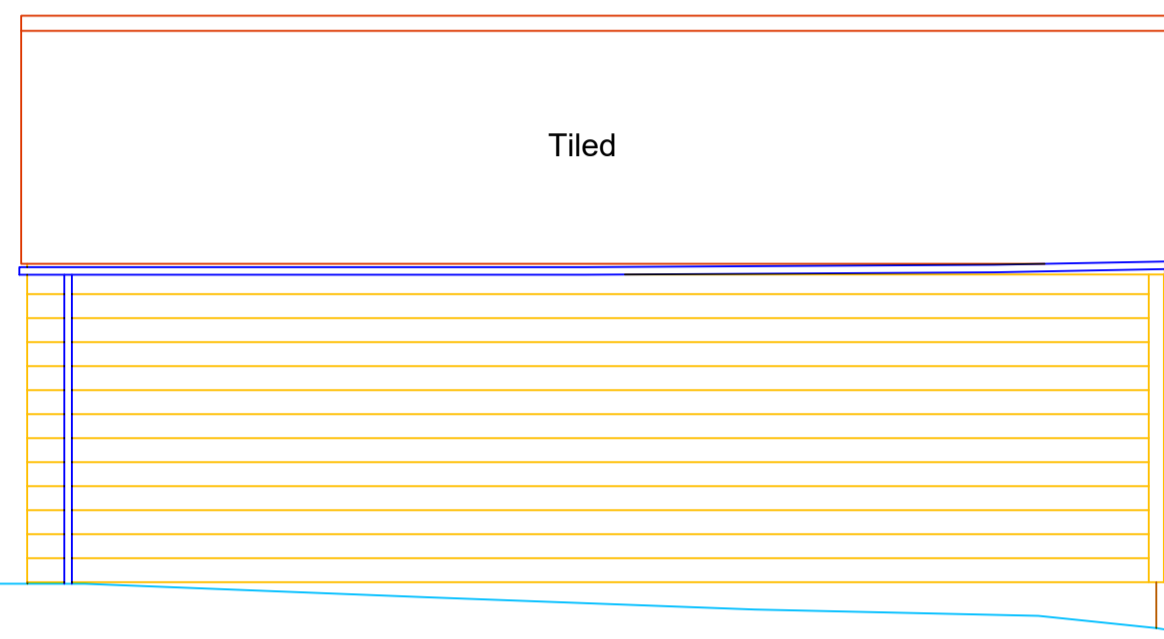


Elevation 6

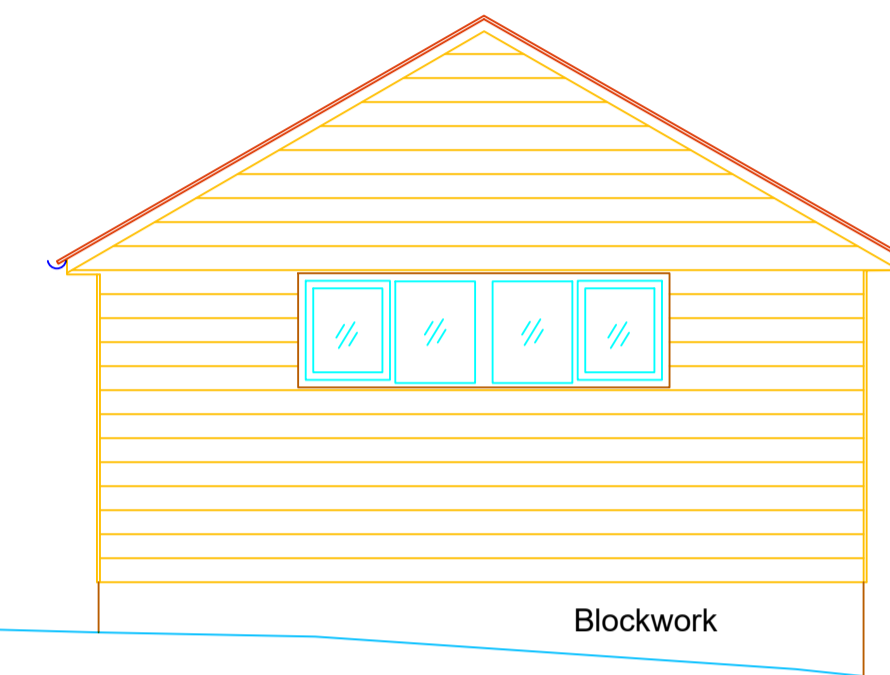


Elevation 7

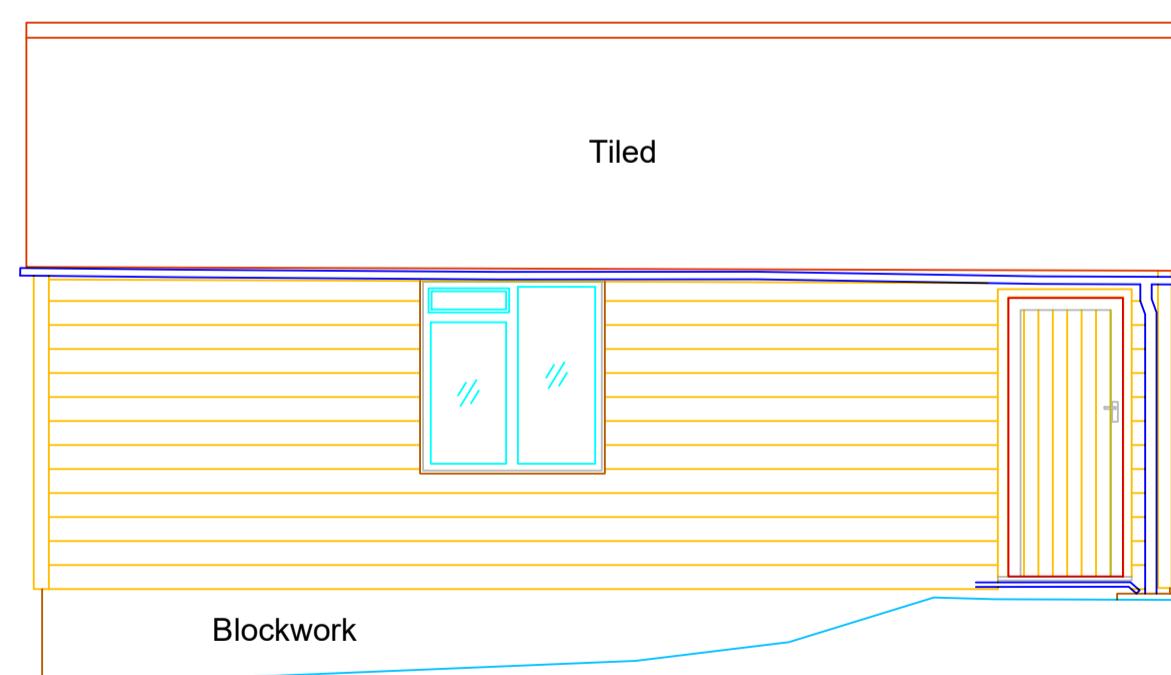


Datum 28.000m Elevation 8

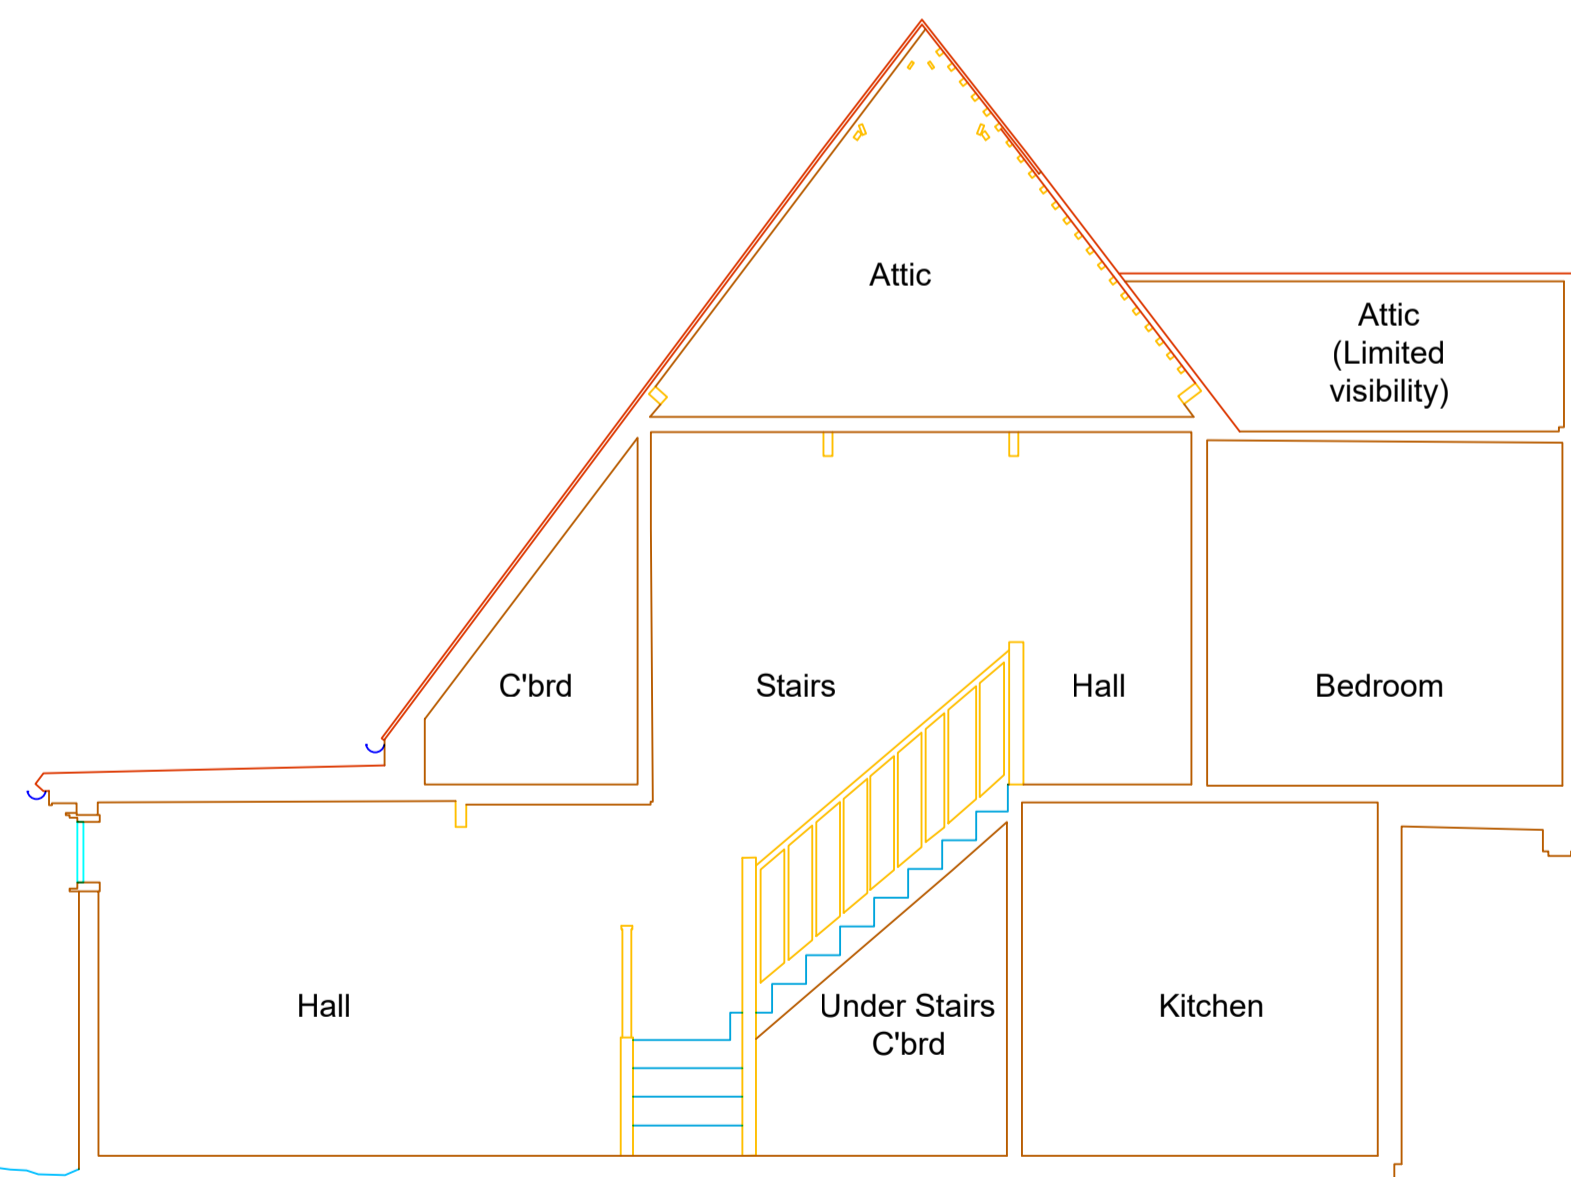

Section A

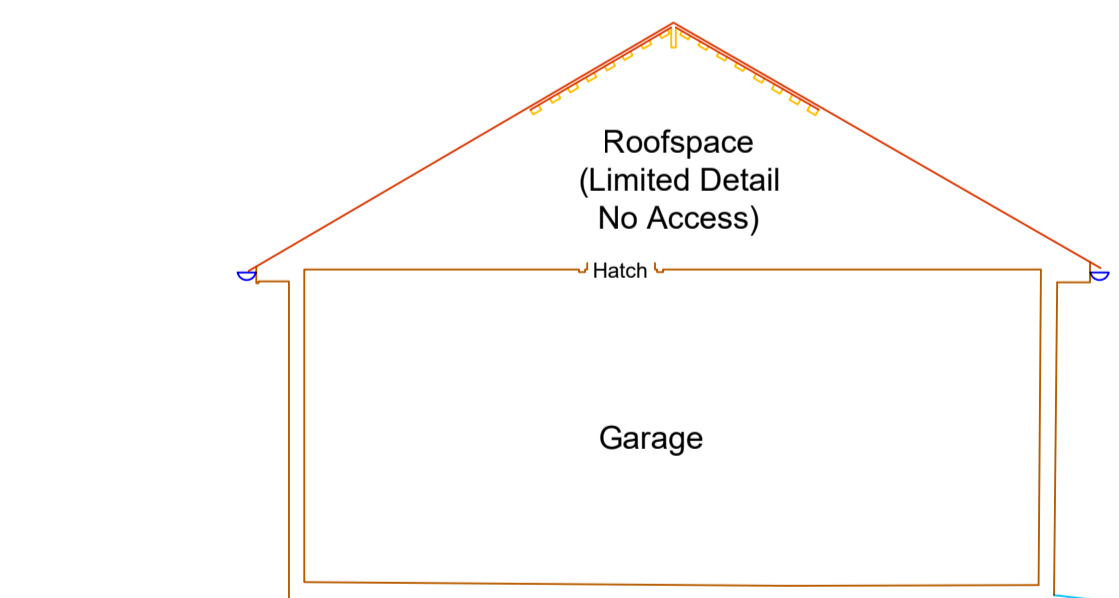

Section B

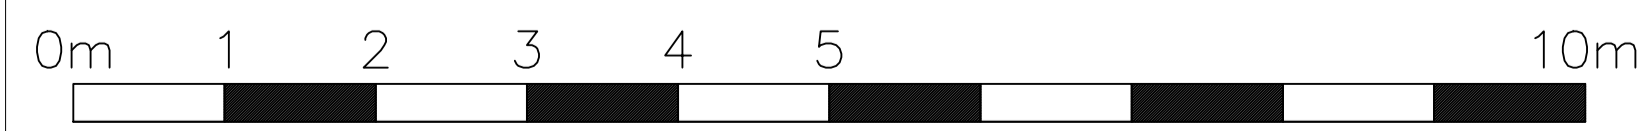

SCALE BAR

Precise Land Surveys
Land & Measured Building Surveyors
395 Pickersleigh Road
Malvern
Worcestershire
WR14 2QL
Tel: 01684 577046
E-Mail: info@preciselandsurveys.co.uk
Web: www.preciselandsurveys.co.uk



Drawing No.	Date	Sheet	Size	Revision
B_PL524_E2	NOV 19	A1		


Drawing:-- EXISTING SECTIONS/ELEVATIONS Scale:-- 1:50

Project Title:-- Cedar House, Church Avenue, Clent, Stourbridge DY9 9QT


Survey Control Co-Ordinates

Name	Type	Easting(E)	Northing(N)	Level(Z)
S001	Survey Nail	500.000	400.000	30.000
S002	Survey Nail	490.373	389.348	29.397


Local Arbitrary Grid
Arbitrary Datum based on level of S001 - value: 30.000m

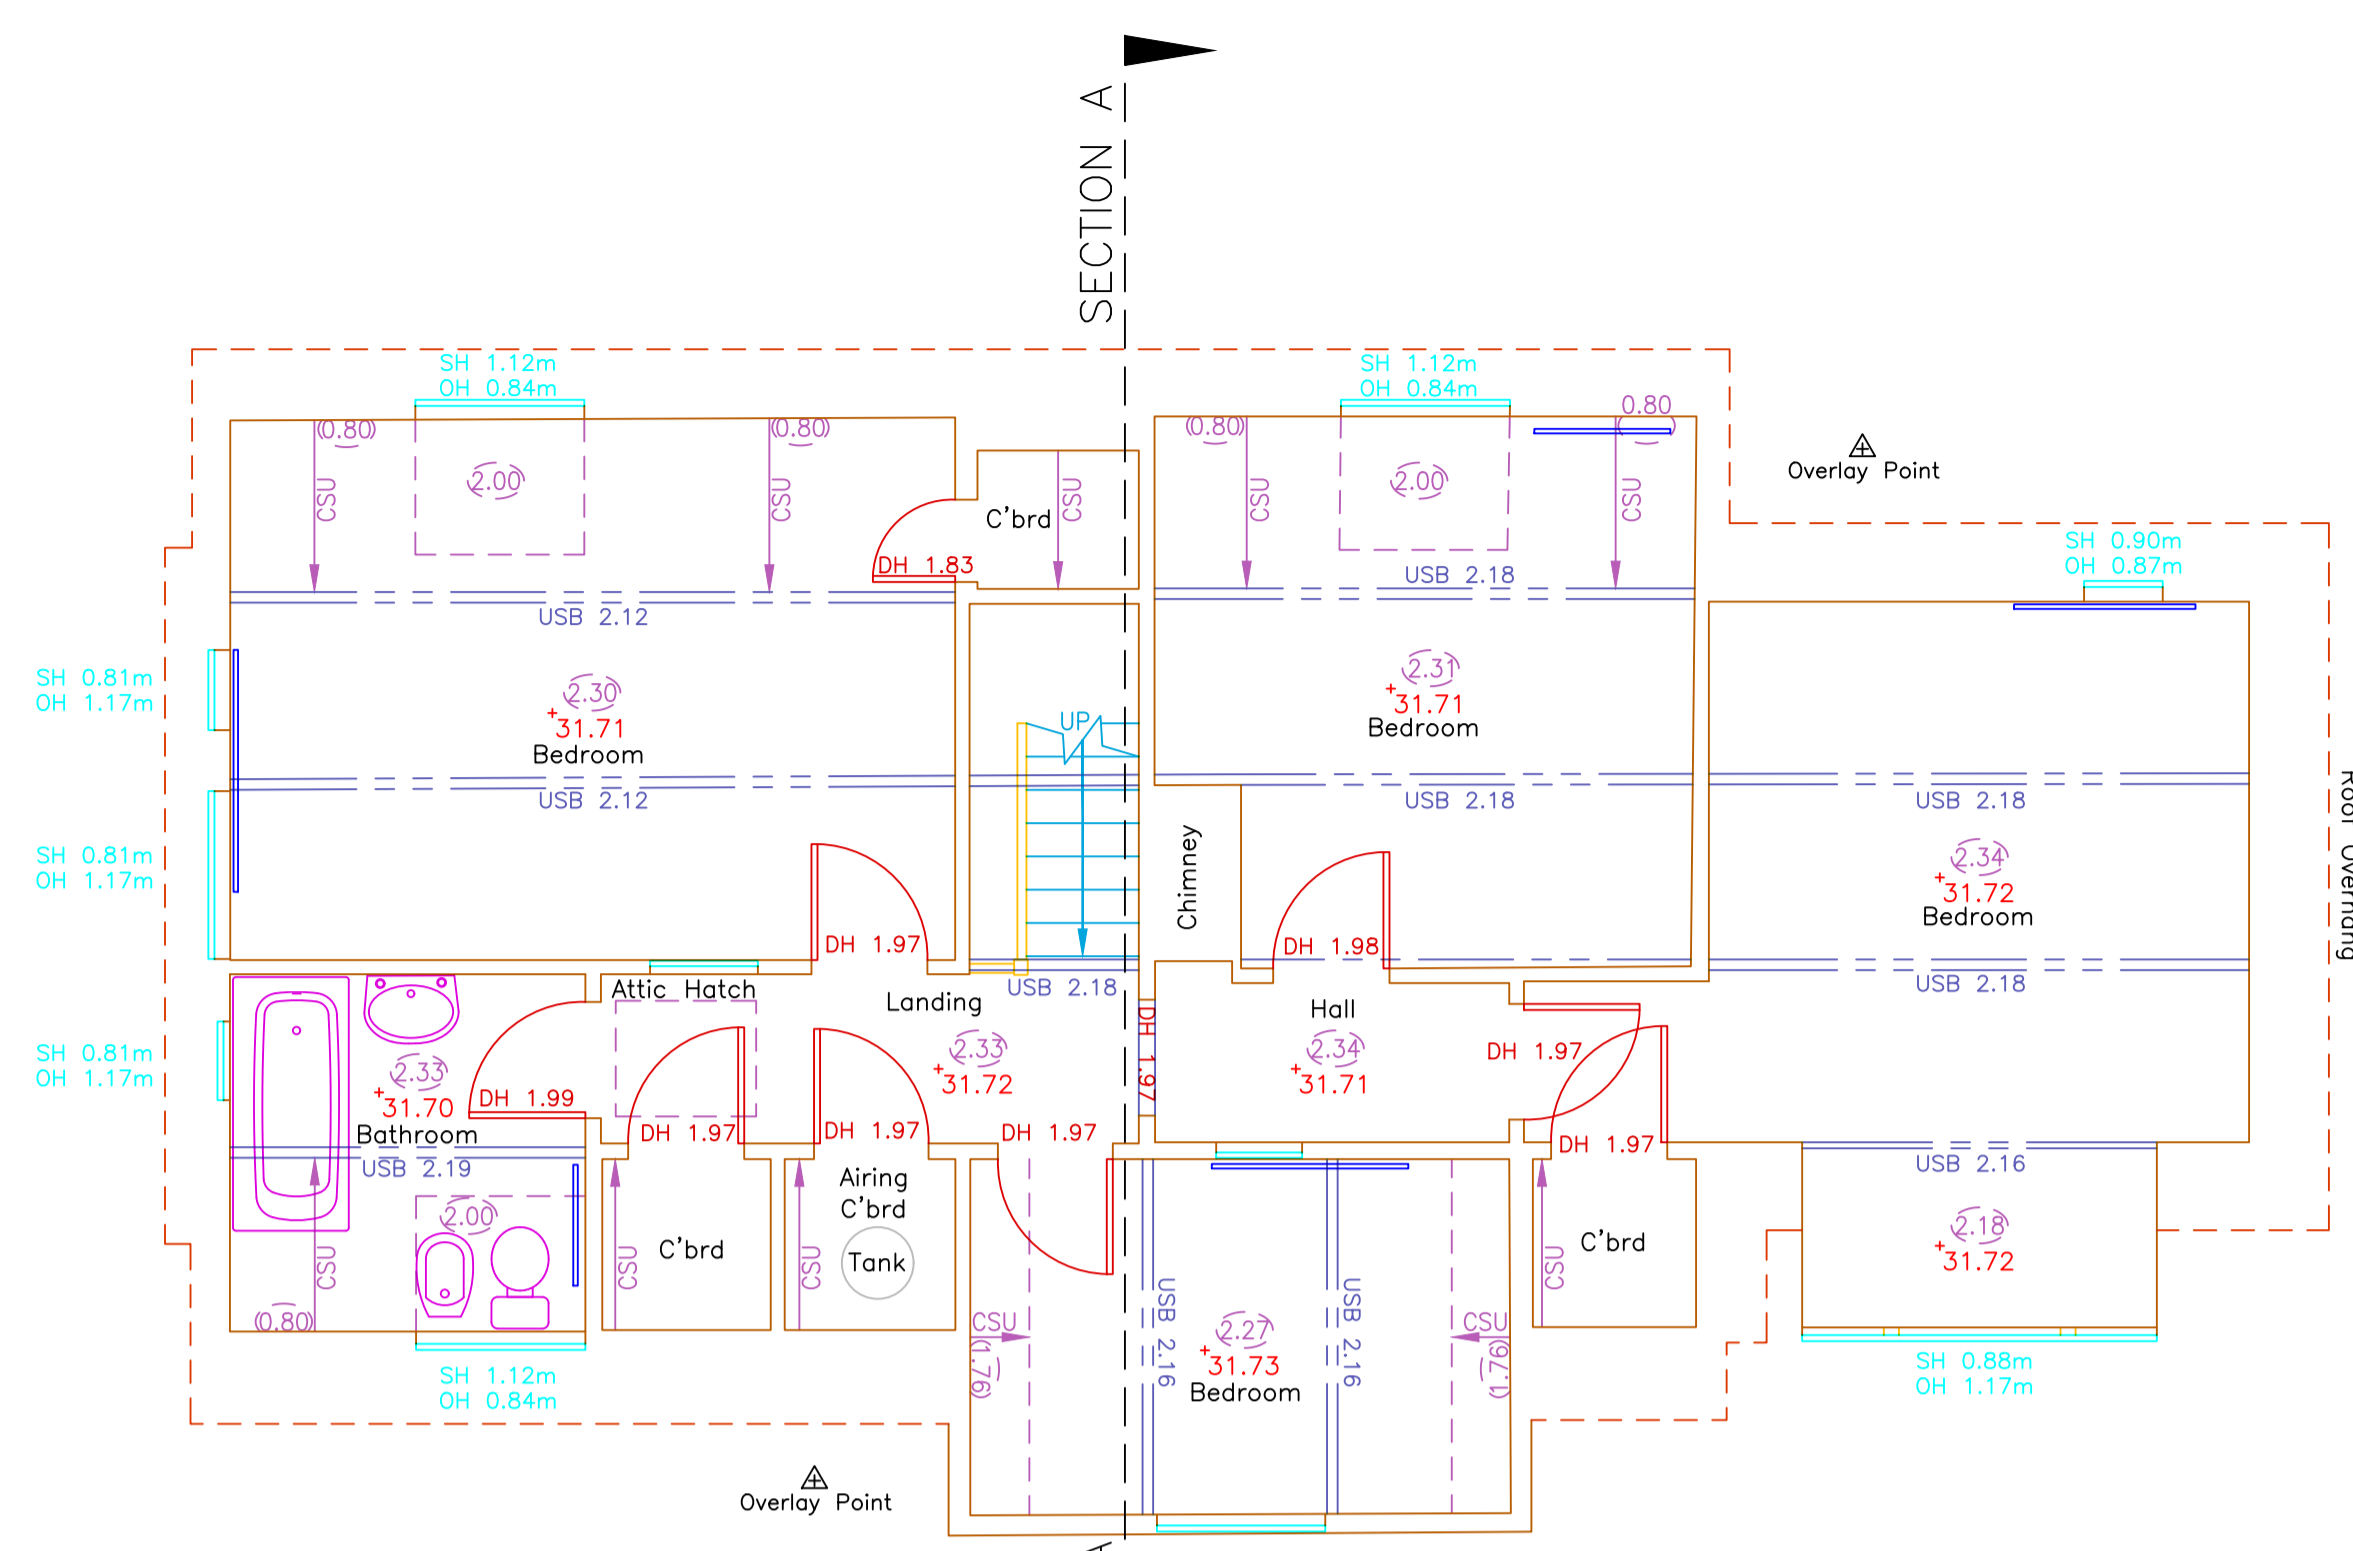


FIRST FLOOR 86m²

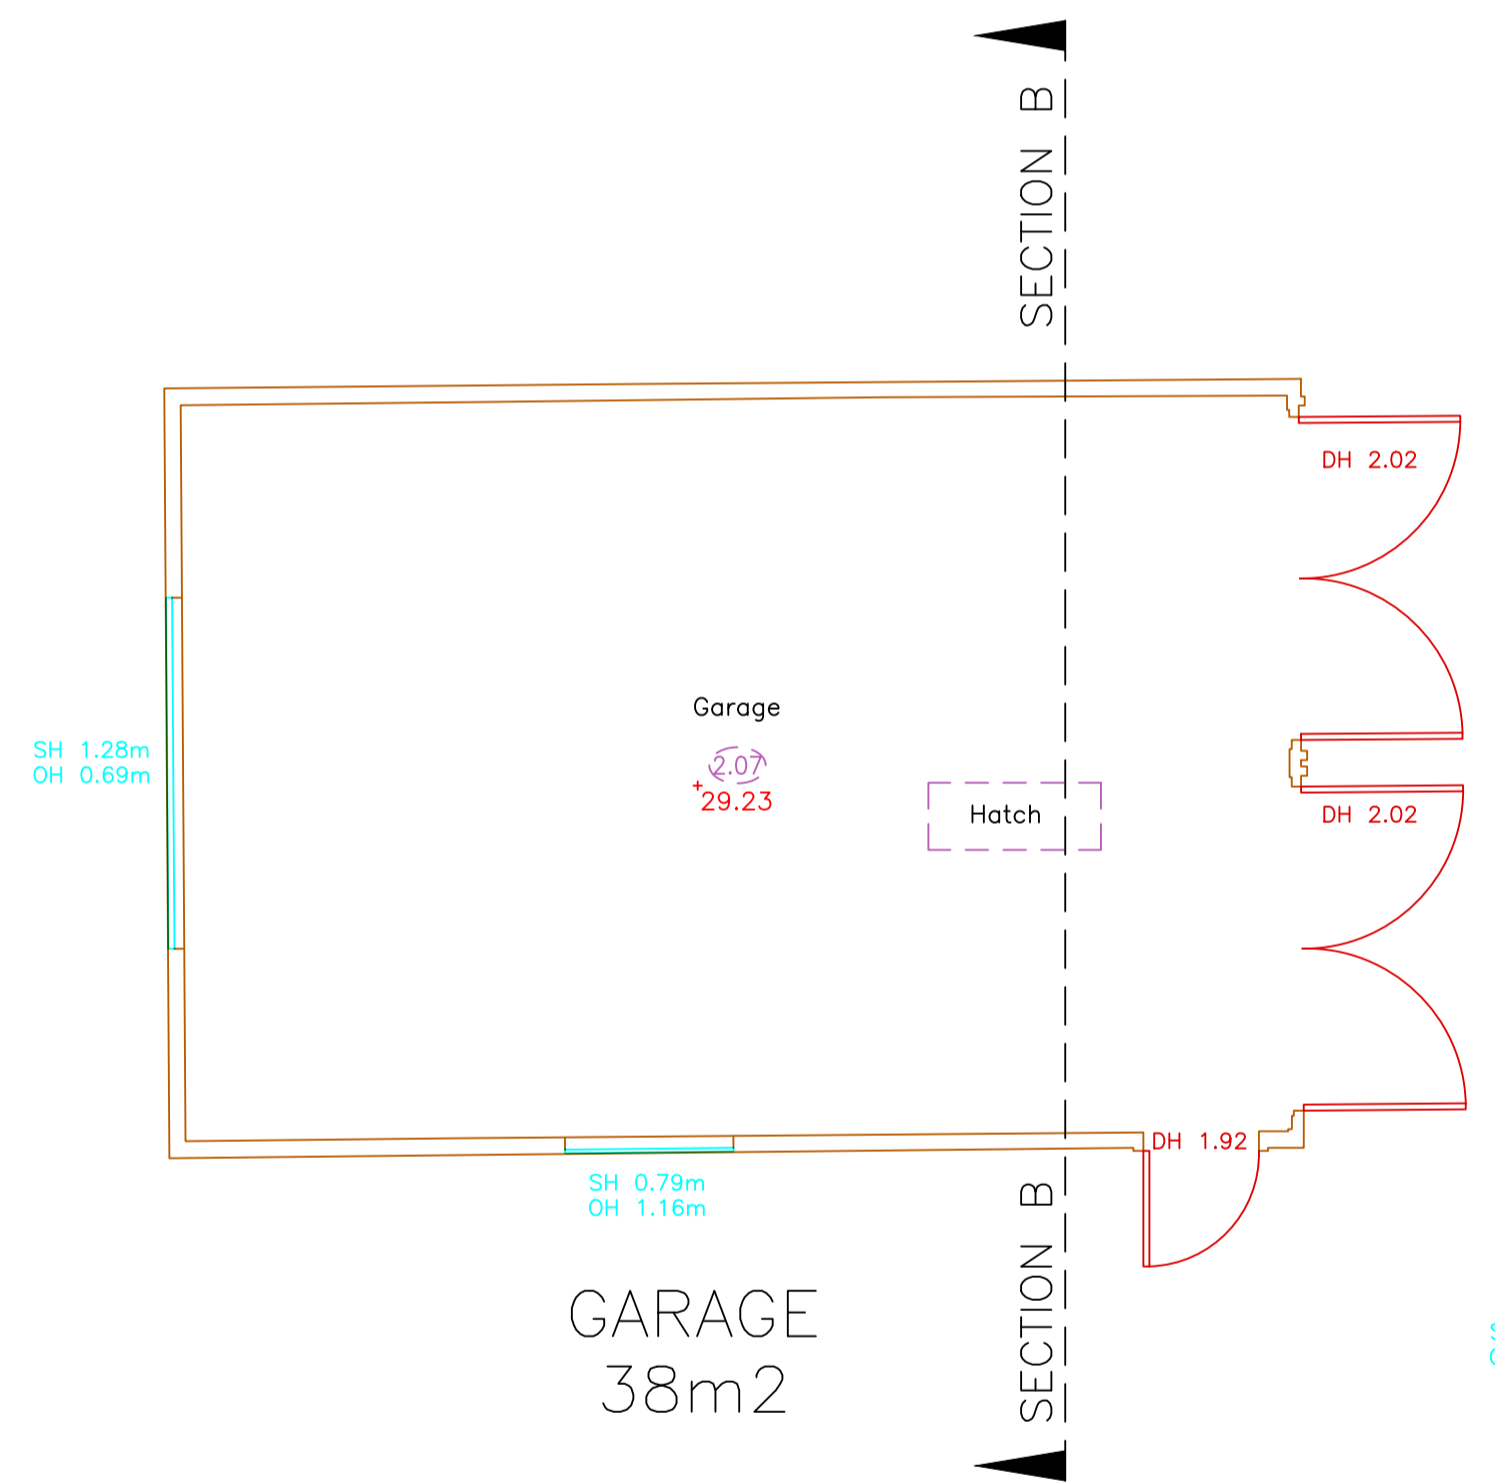

GARAGE 38m²

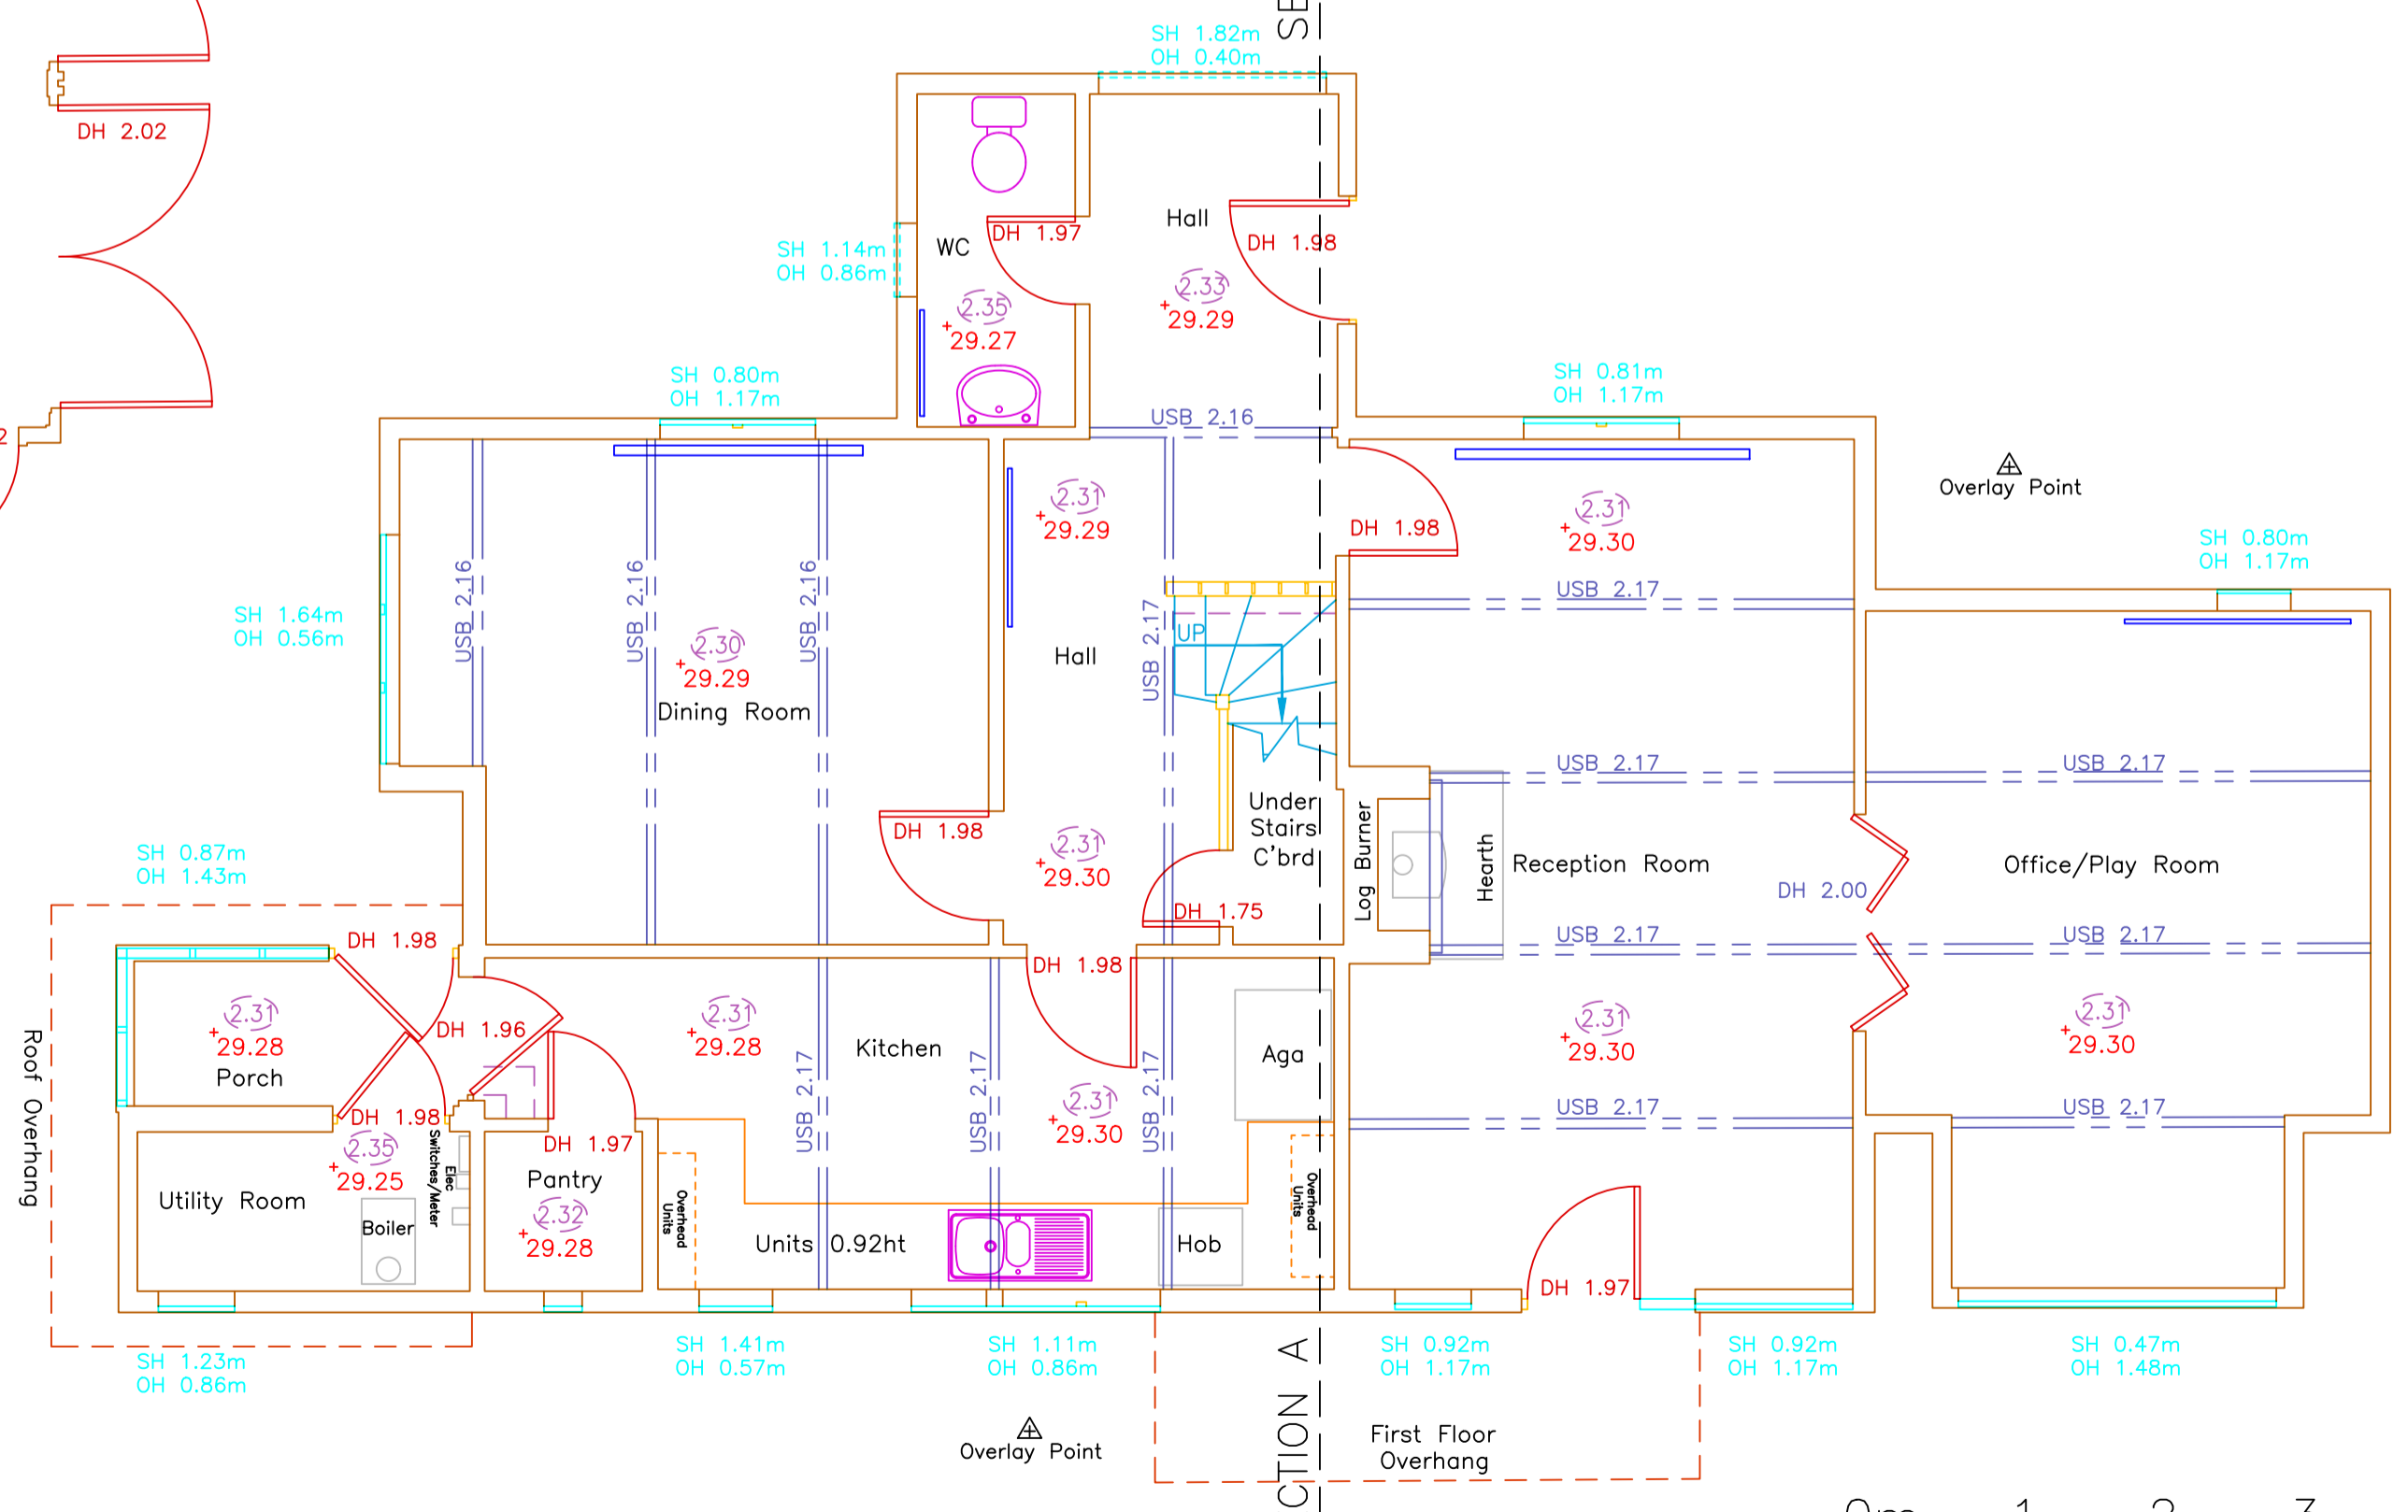

GROUND FLOOR 97m²

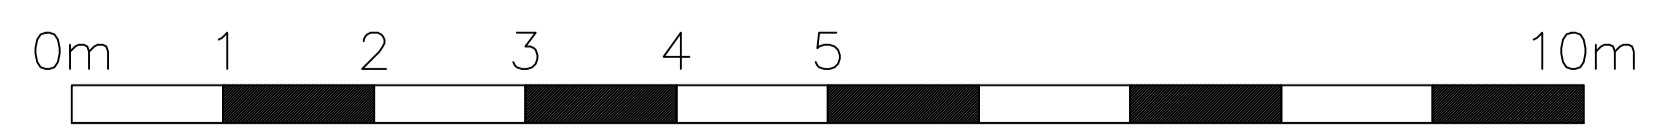

SCALE BAR

Floorplan Legend

- Window Information
- W Width
- SH Sill Height
- OH Opening Height
- ⓧ.XX Ceiling Height
- +xx.xx Floor Level
- Beam

Precise Land Surveys

Land & Measured Building Surveyors
395 Pickersleigh Road
Malvern
Worcestershire
WR14 2QL
Tel: 01684 577046
E-Mail: info@preciselandsurveys.co.uk
Web: www.preciselandsurveys.co.uk



Revision	Sheet Size	Date	Drawing No.
-	A1	NOV 19	B_PL5244_FP1



EXISTING FLOORPLANS 1:50

Project Title:-
Cedar House, Church Avenue,
Clent, Stourbridge DY9 9QT

Survey Control Co-Ordinates

Name	Type	Easting(E)	Northing(N)	Level(L)
S001	Survey Nail	500.000	400.000	30.000
S002	Survey Nail	490.373	389.348	29.397

Local Arbitrary Grid
Arbitrary Datum based on level of S001 - value: 30.000m

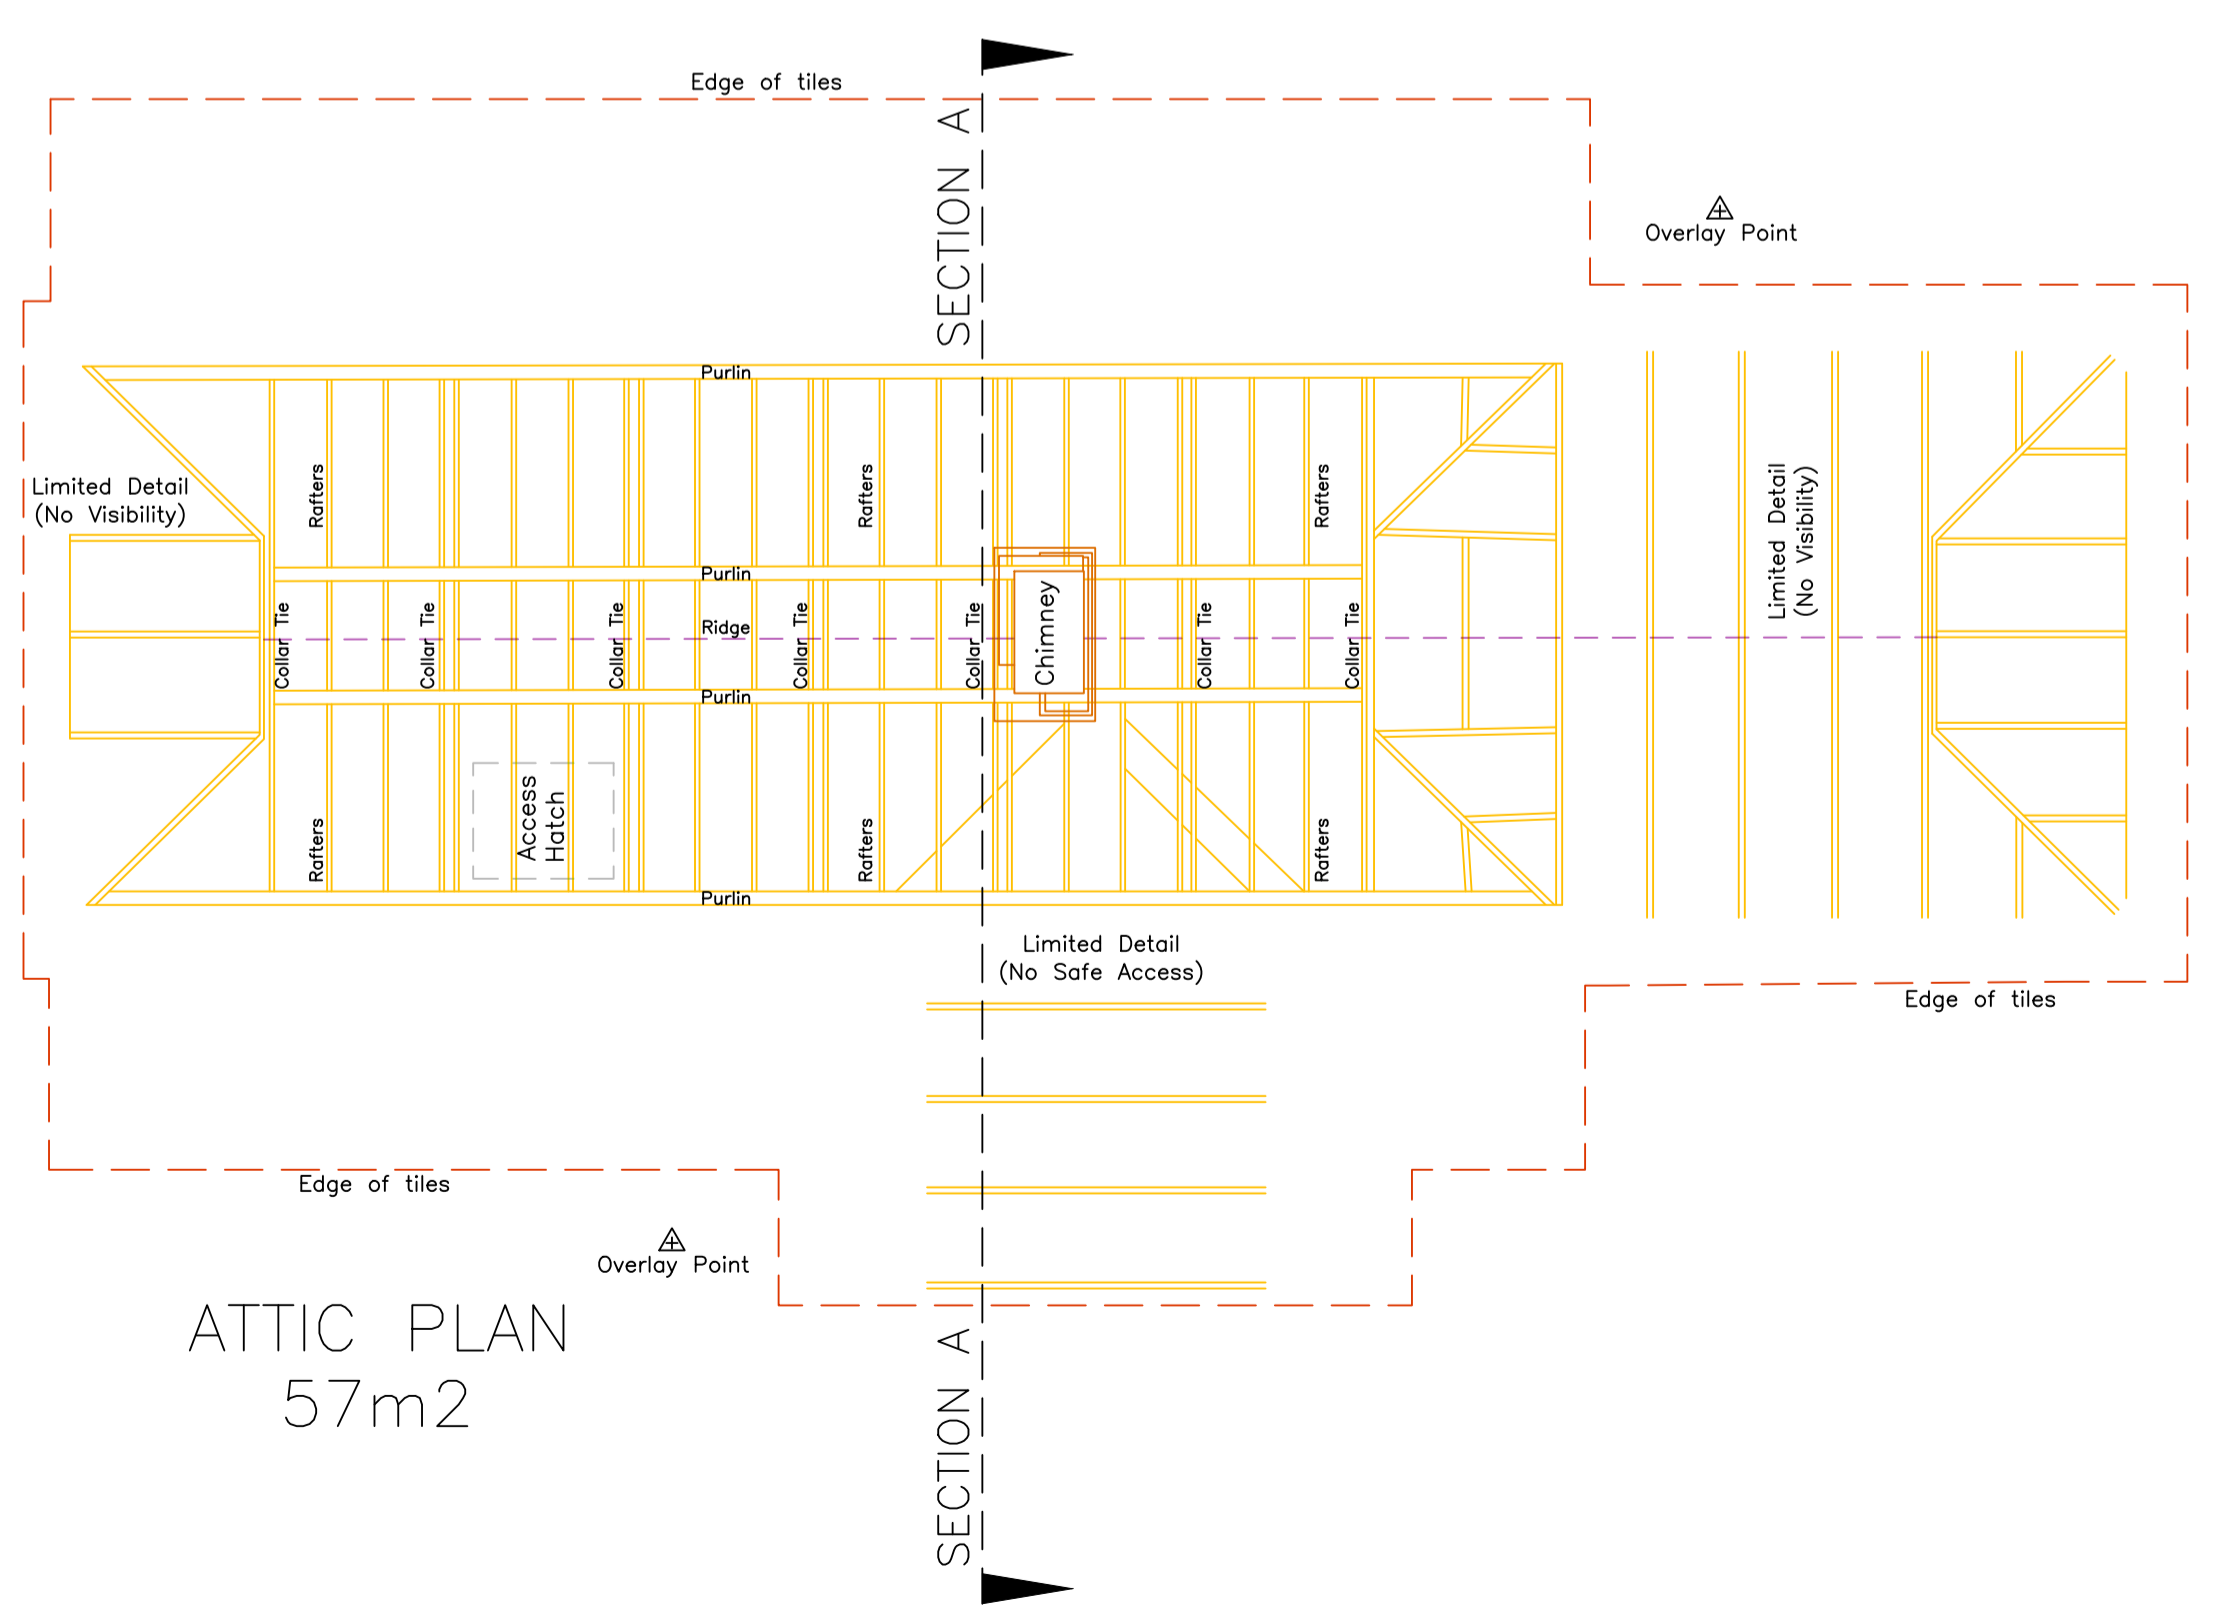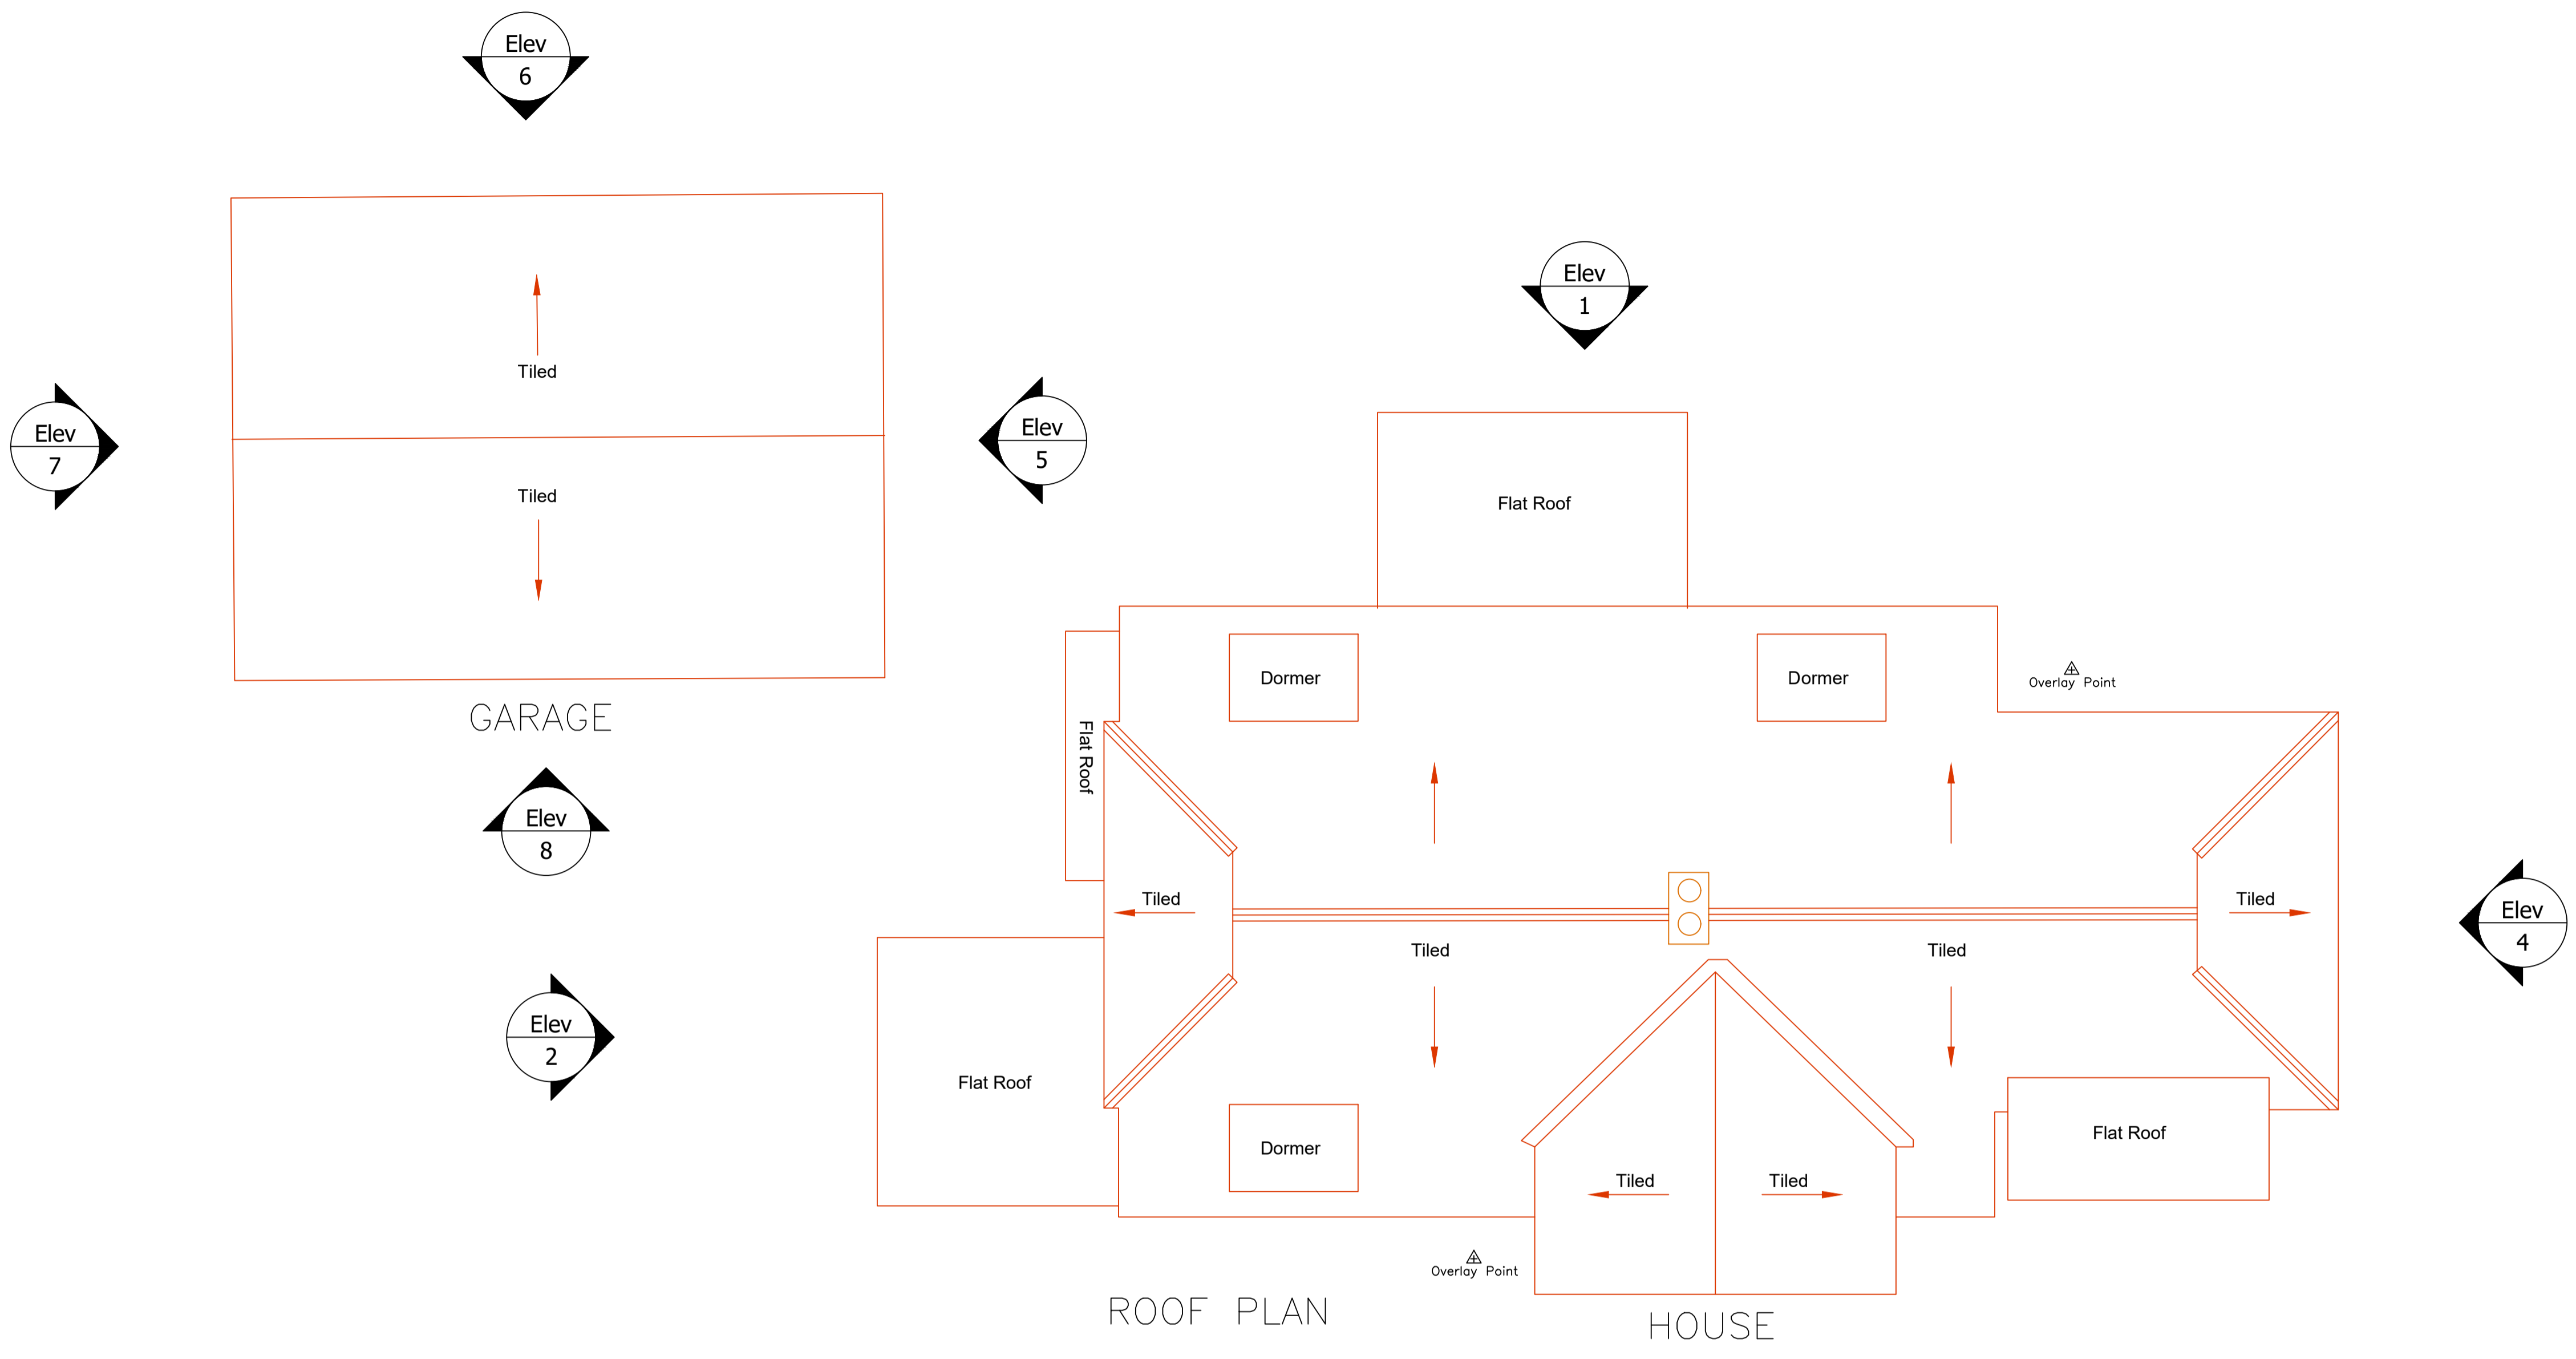

ATTIC PLAN
57m²



Floorplan Legend

- Window Information
- W Width
- SH Sill Height
- OH Opening Height
- ⊗.xx Ceiling Height
- *.xx.xx Floor Level
- Beam

Precise Land Surveys
Land & Measured Building Surveyors
395 Pickersleigh Road
Mabern
Worcestershire
WR14 2QL
Tel: 01684 577046
E-Mail: info@preciselandsurveys.co.uk
Web: www.preciselandsurveys.co.uk



Revision	Sheet	Size
1	A1	A1

Drawing: EXISTING FLOORPLANS
Scale: 1:50

Project Title:-
Cedar House, Church Avenue,
Clent, Stourbridge DY9 9QT