
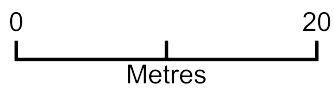


# Akworth Road

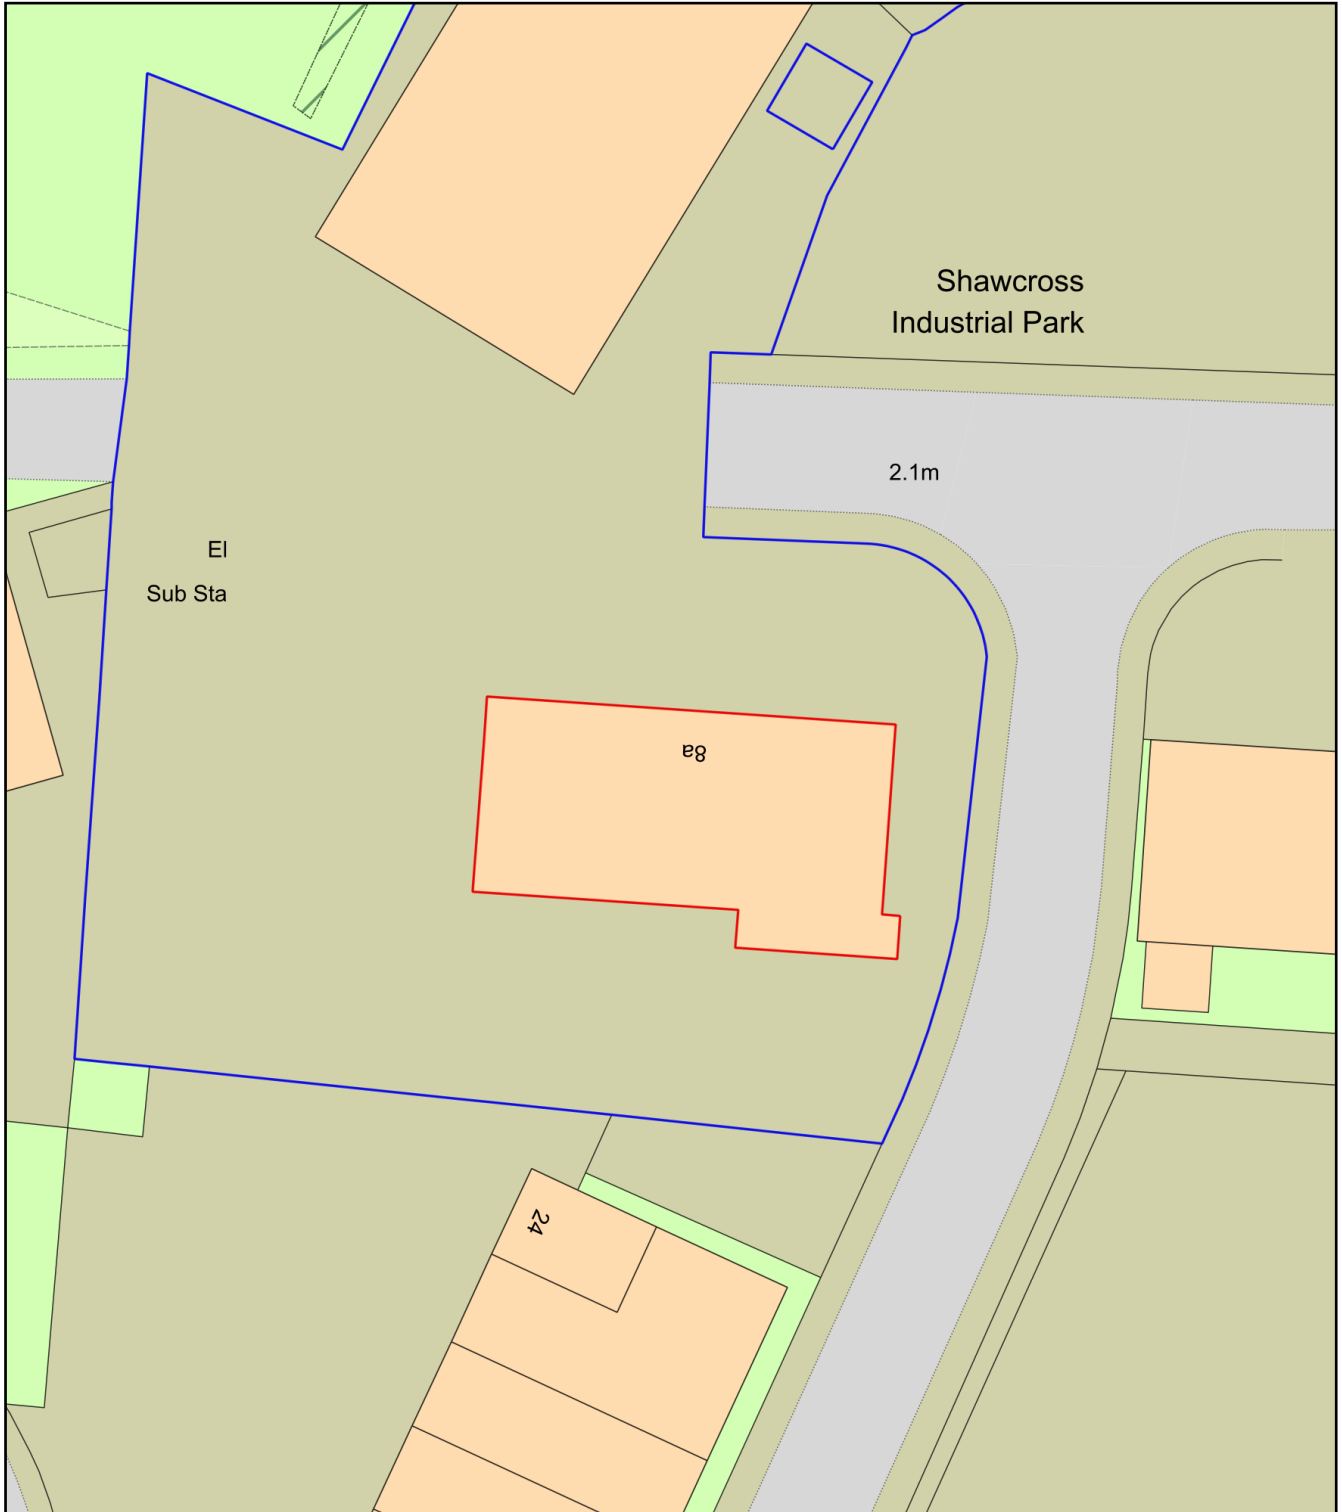

Plan Produced for: Akworth Road

Date Produced: 16 Apr 2021

Plan Reference Number: TQRQM20350121443273

Scale: 1:500 @ A4