


# Akworth Road - Location Plan

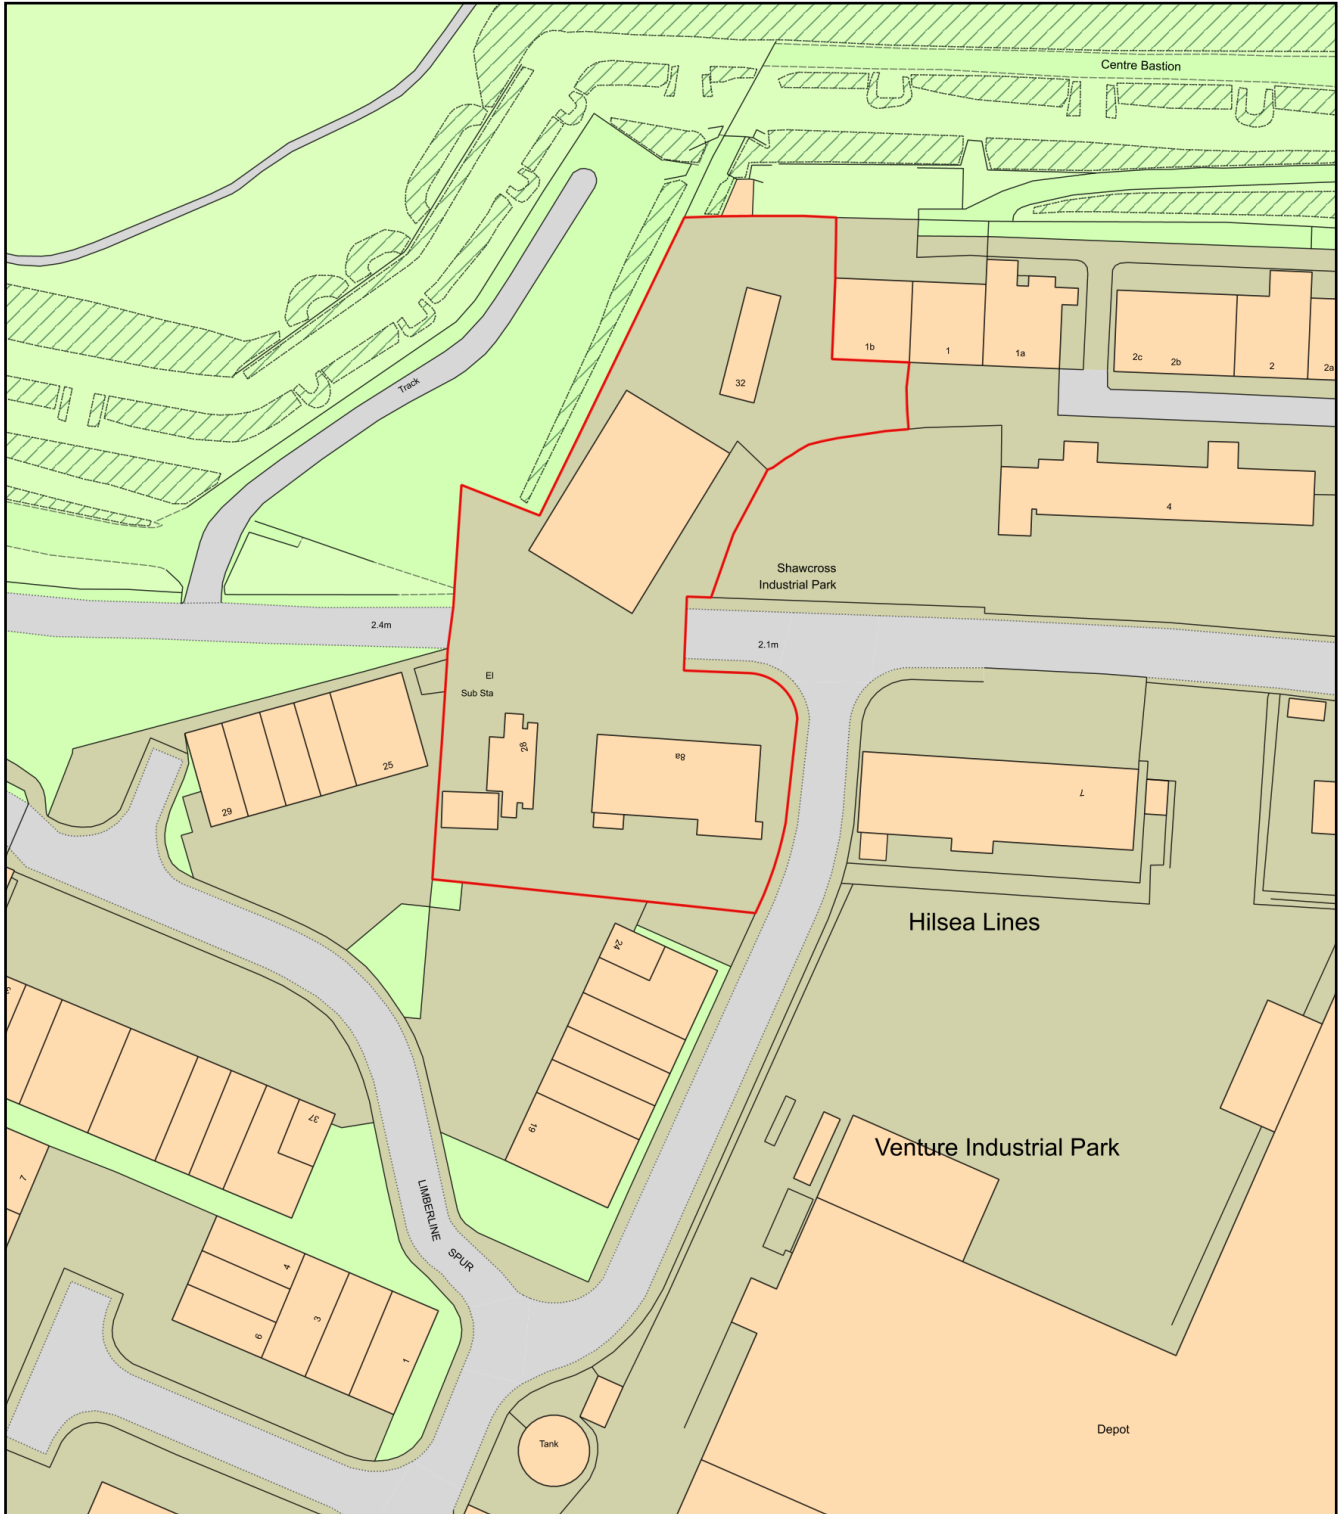

Plan Produced for: Akworth Road

Date Produced: 15 Dec 2020

Plan Reference Number: TQRQM20350122416241

Scale: 1:1250 @ A4