



21/3/2021 BALCONY WORKS
WILL NOT BE UNDERTAKEN.

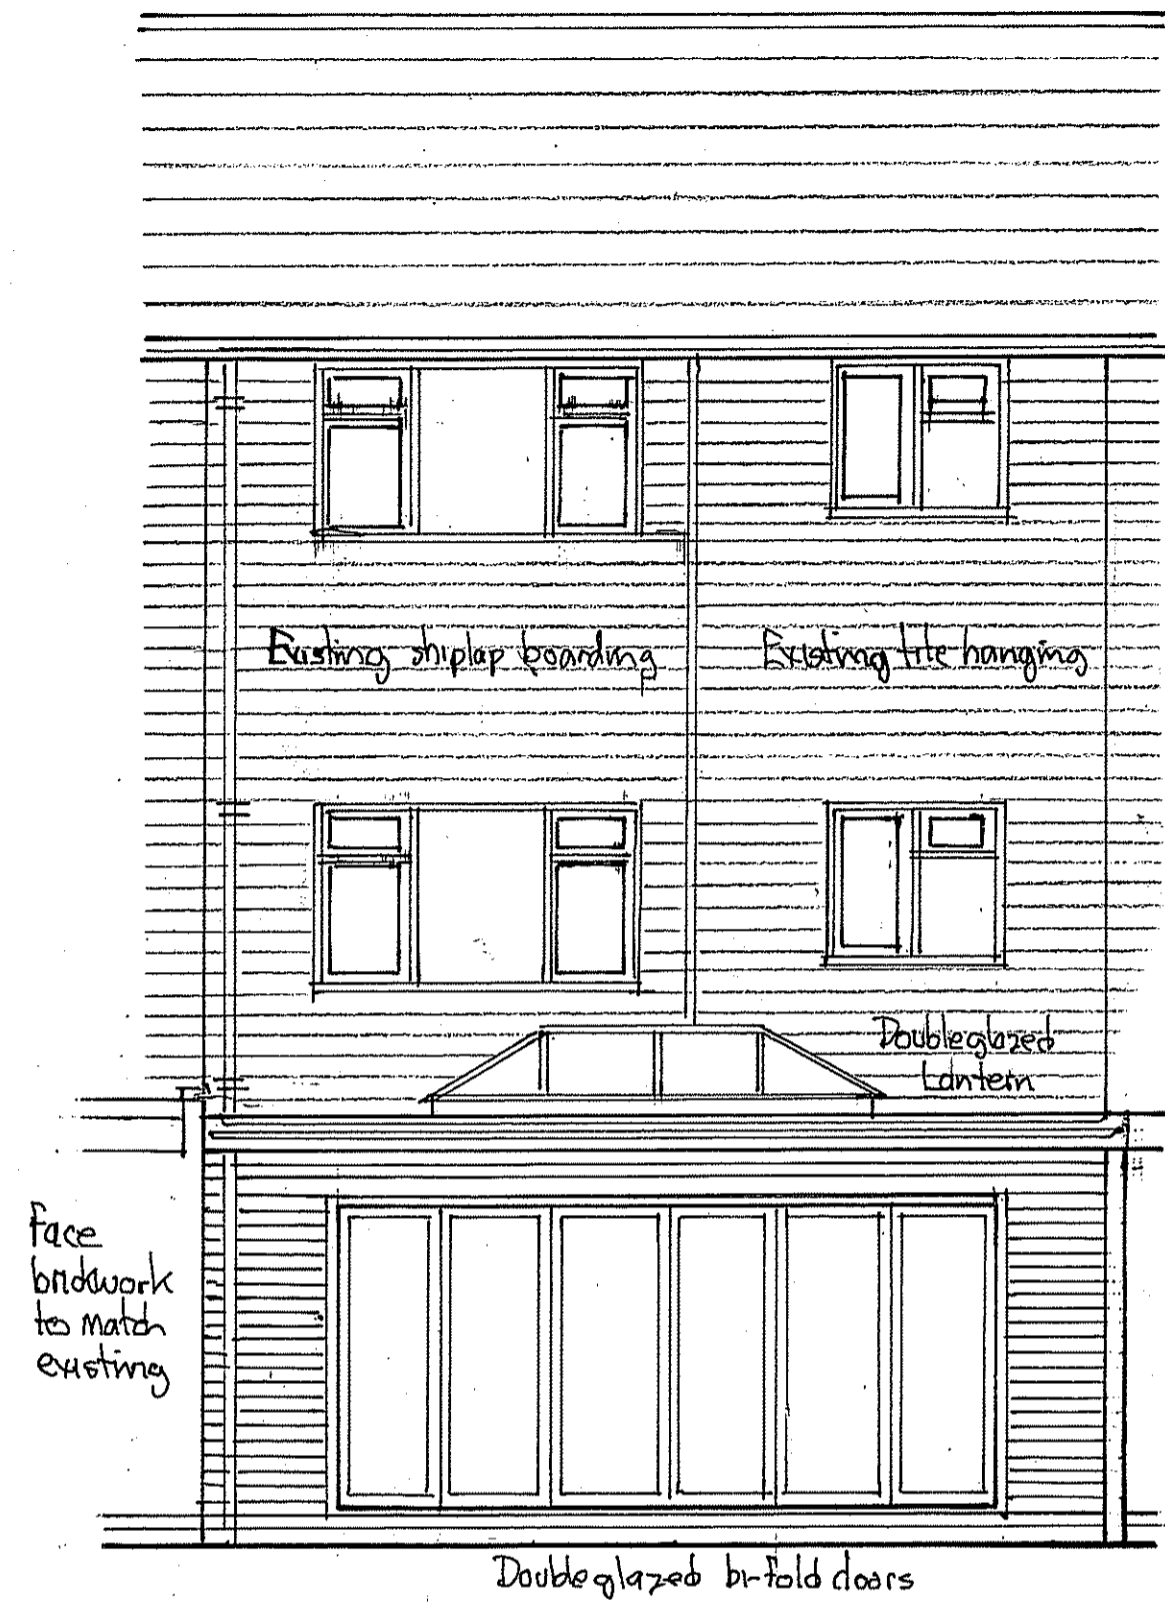


REAR ELEVATION



FRONT ELEVATION

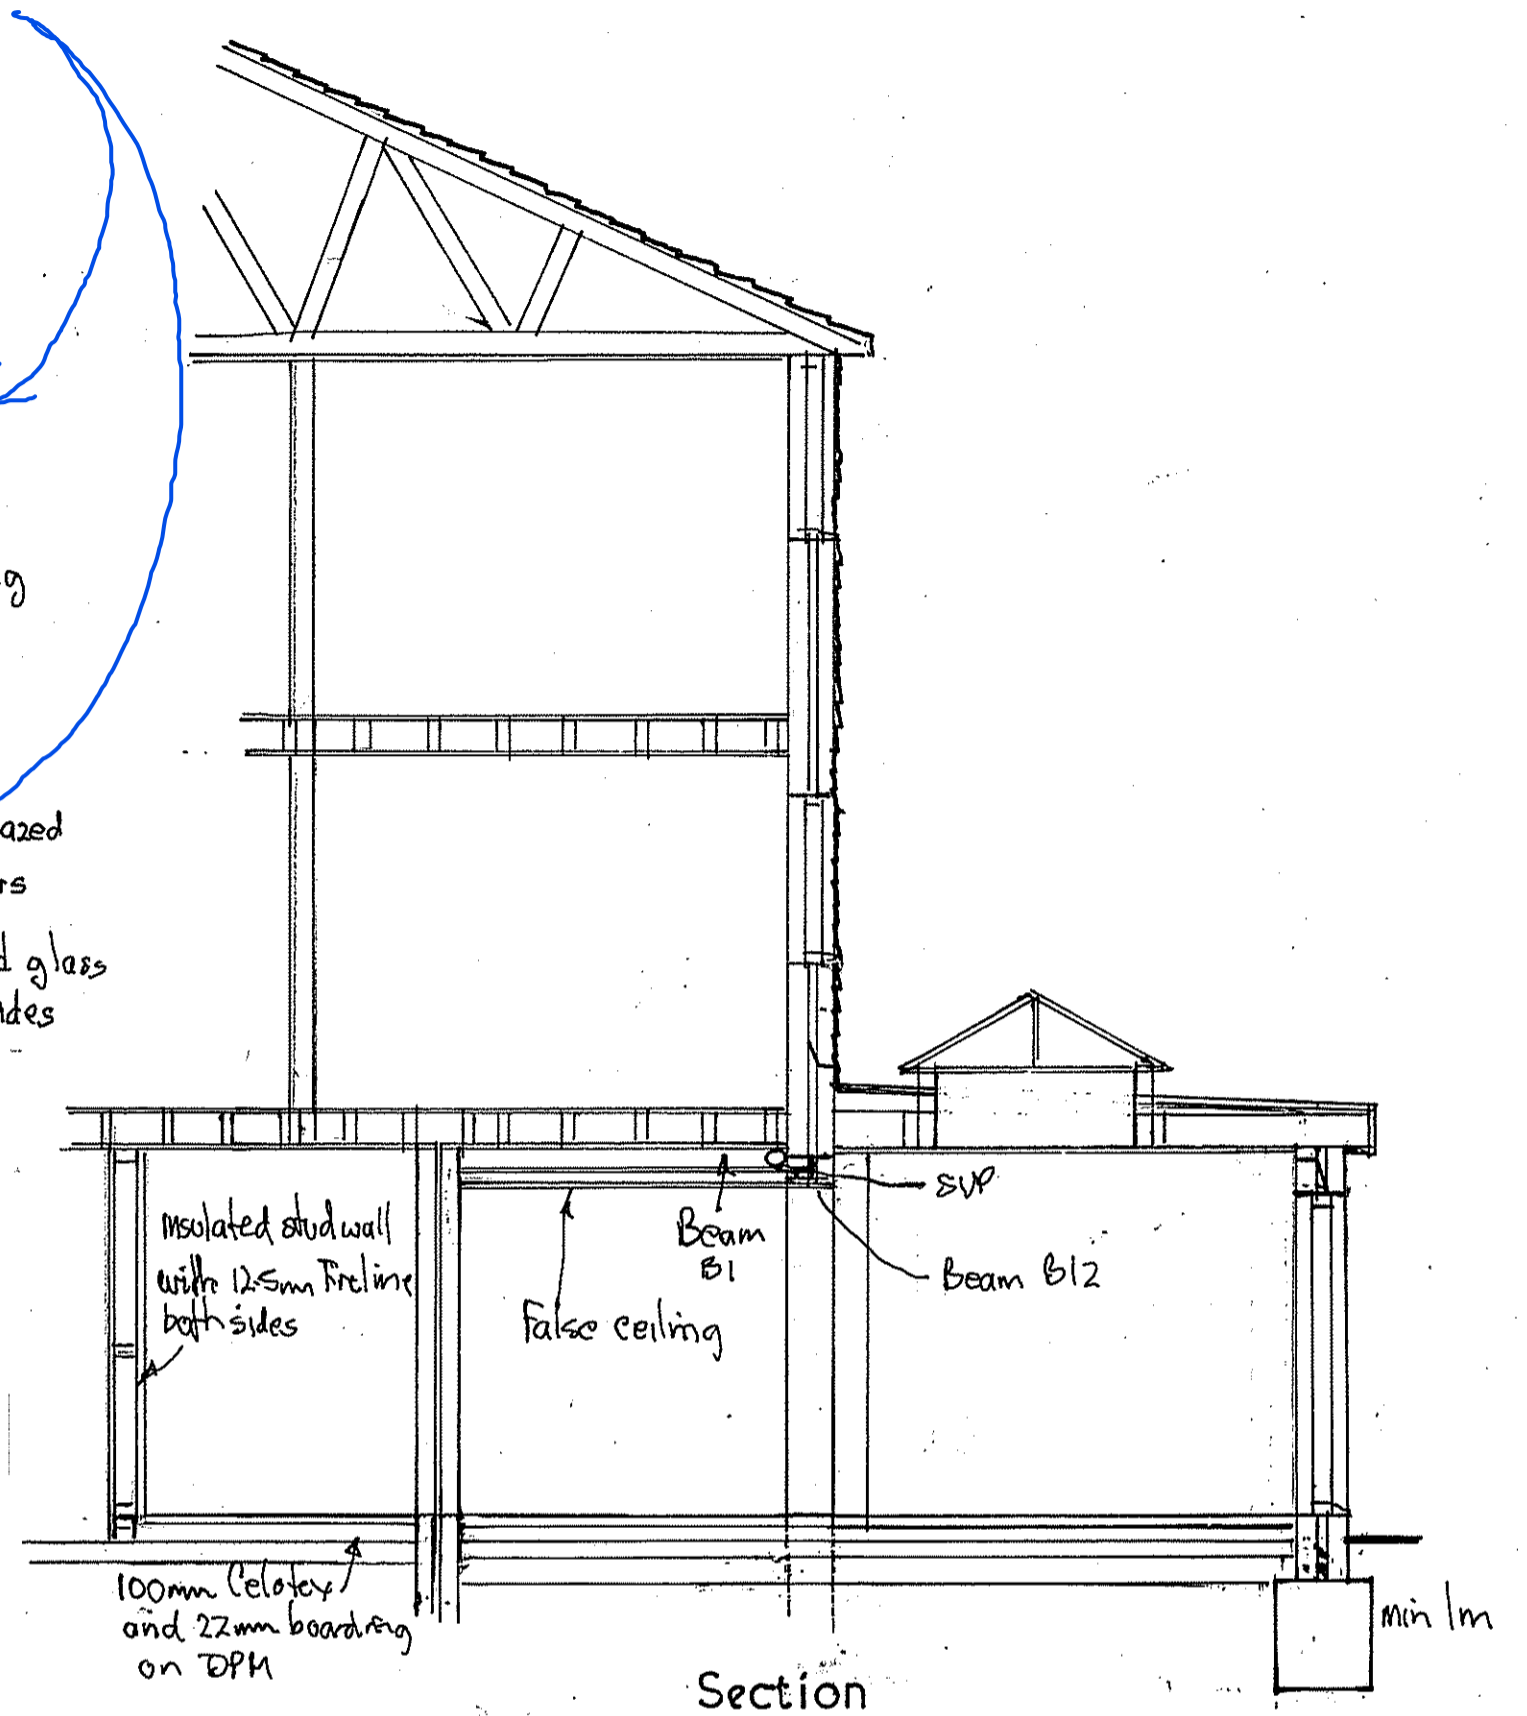

Section

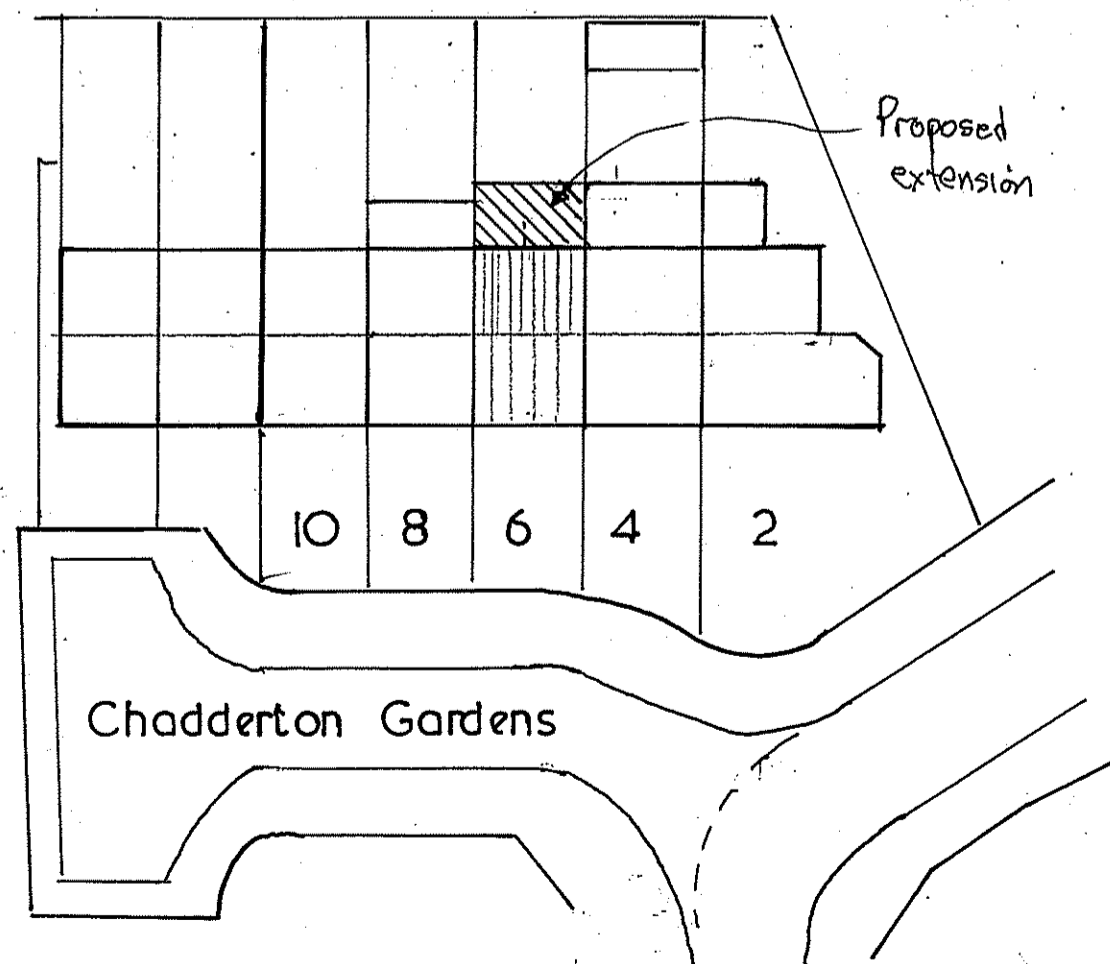

Block Plan 1/500

