
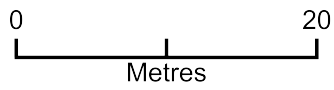


51 Farlington Road

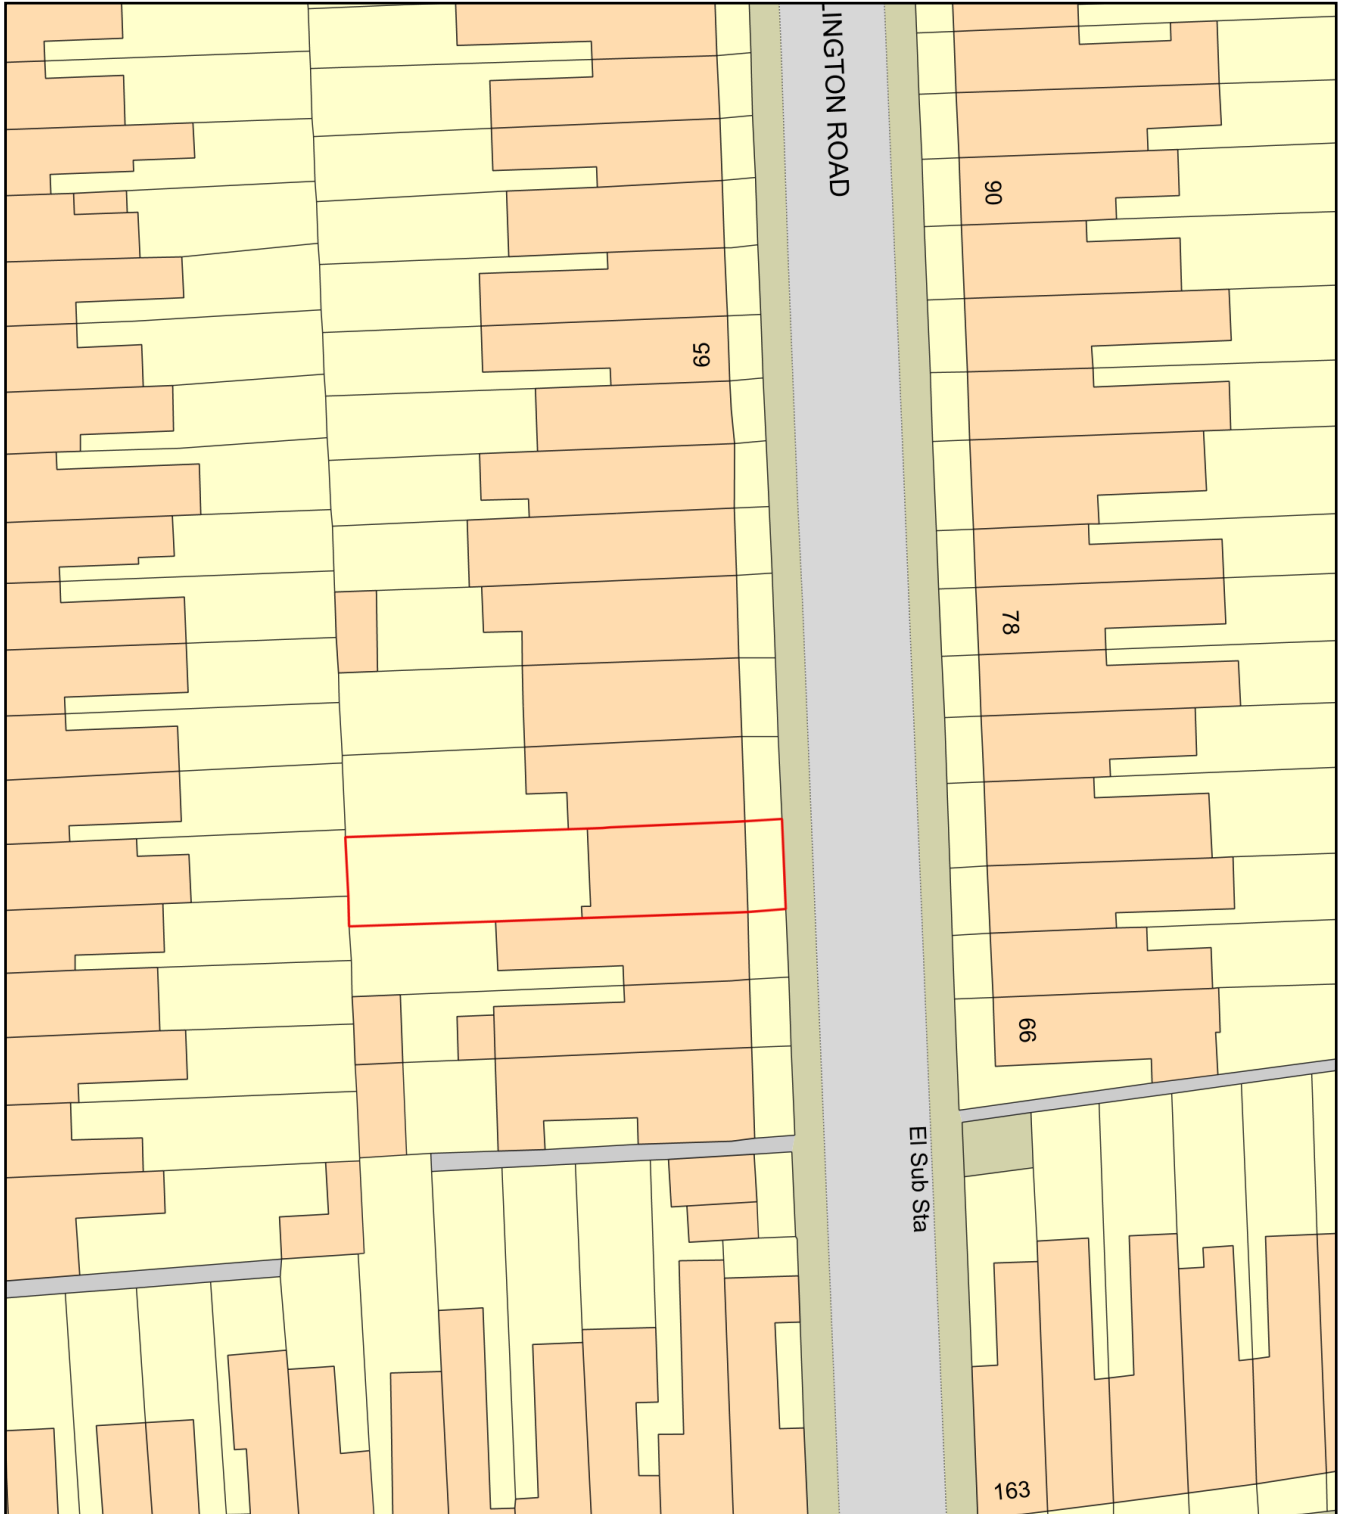

Plan Produced for: 51 Farlington Road

Date Produced: 21 Dec 2020

Plan Reference Number: TQRQM20356111444327

Scale: 1:500 @ A4