
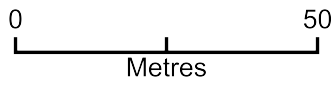


51 Farlington Road

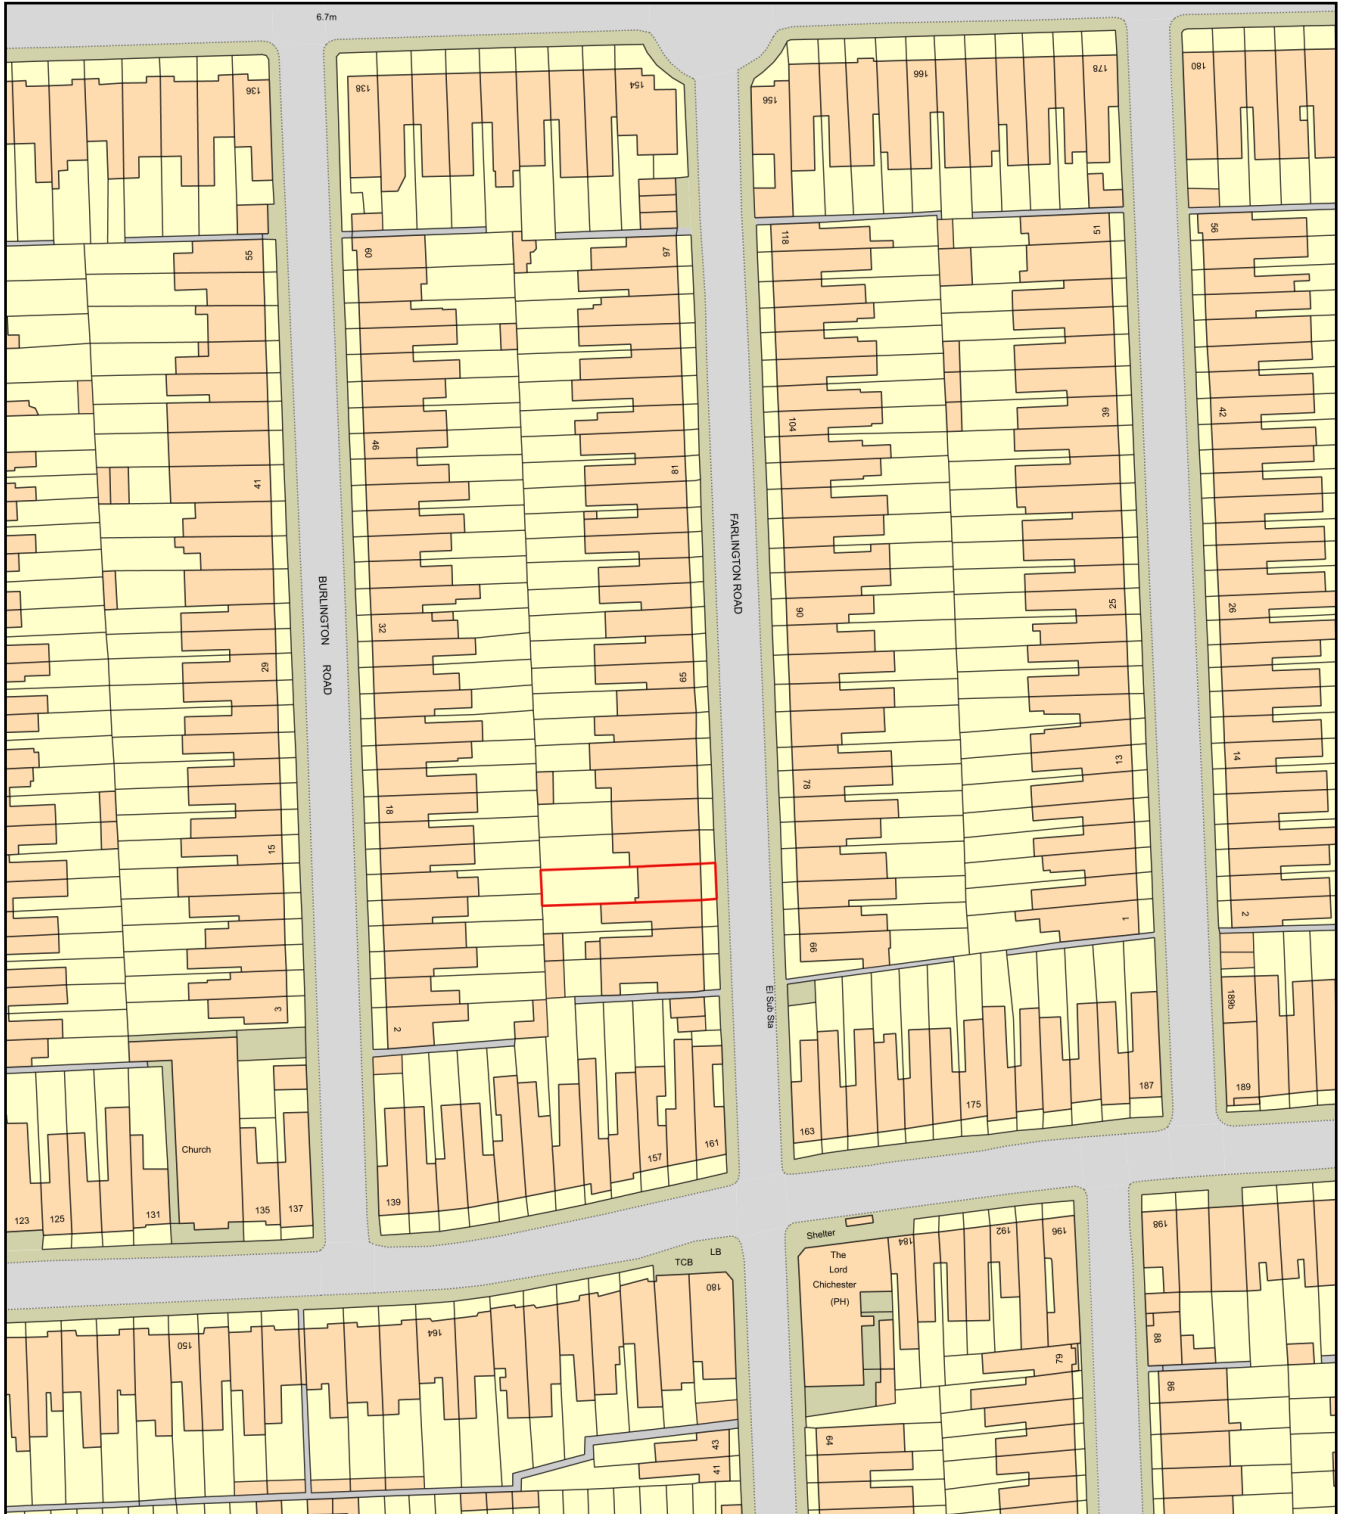

Plan Produced for: 51 Farlington Road

Date Produced: 02 Sep 2020

Plan Reference Number: TQRQM20246130345216

Scale: 1:1250 @ A4