

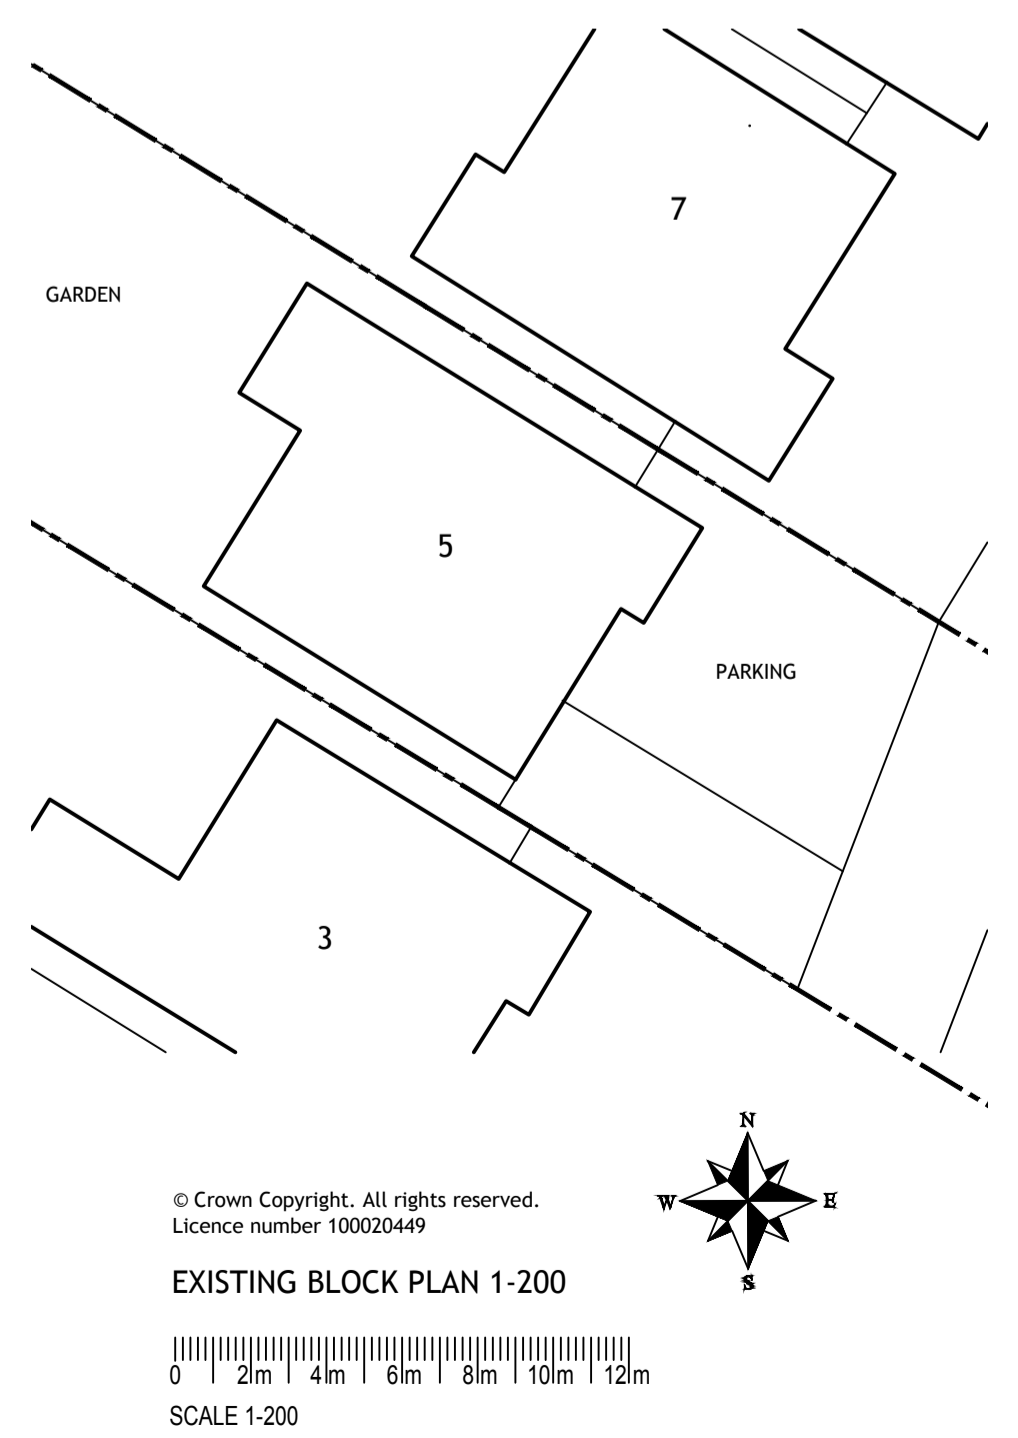
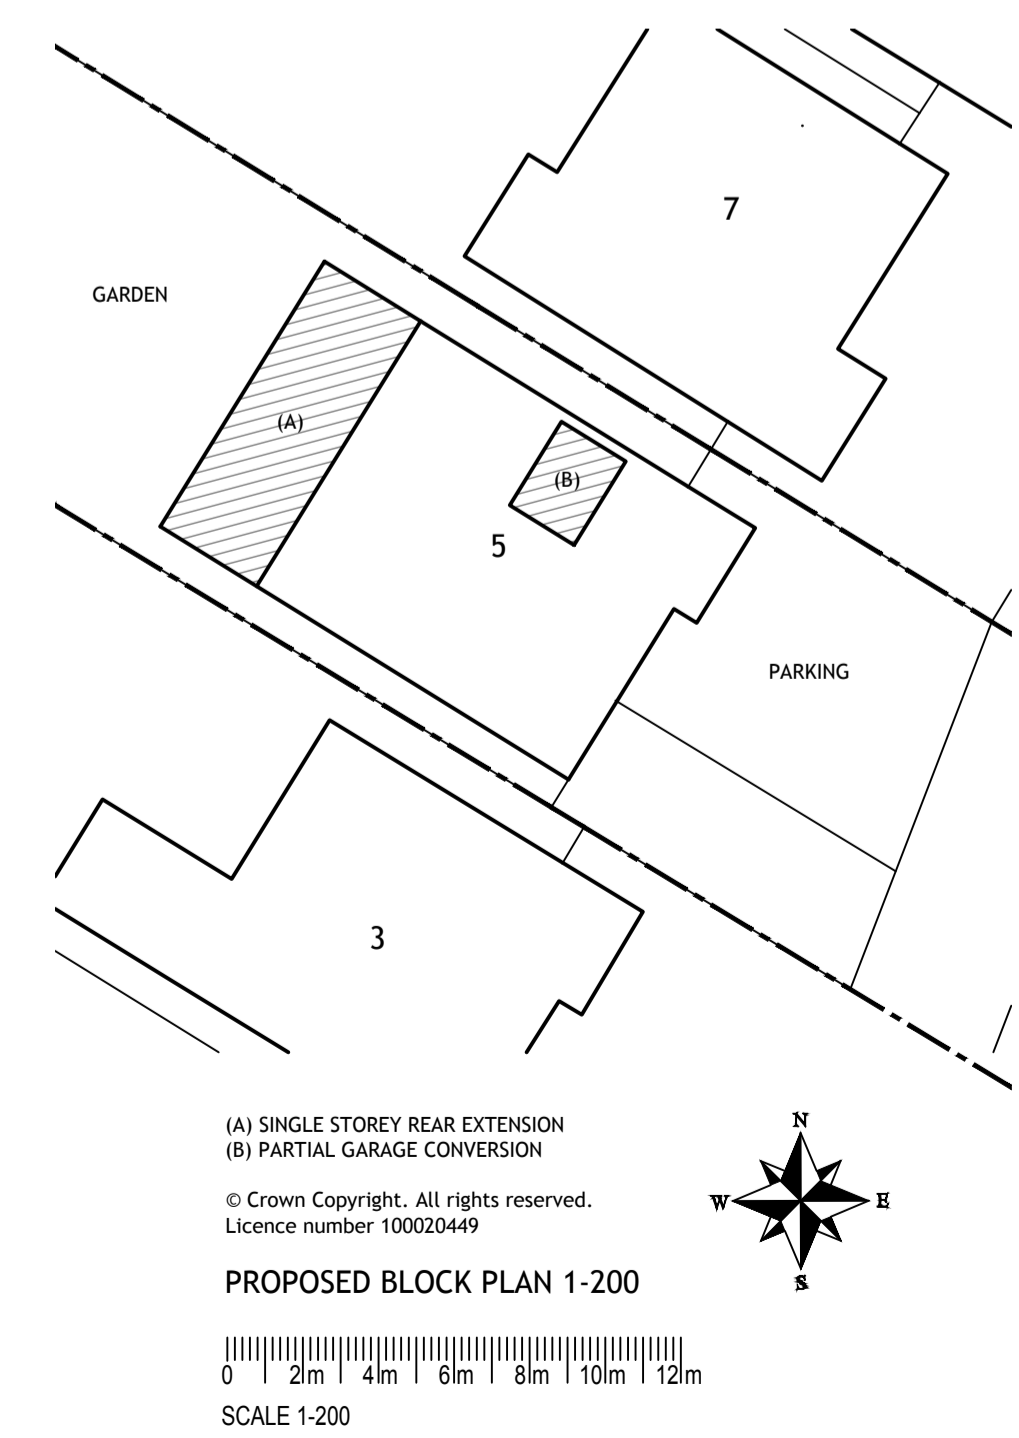


GENERAL NOTES:
 Drawings are the copyright of Home Design Services.
 Drawings licensed for use for the purposes of this project only.
 Only use approved drawings issued for construction purposes.
 Refer to engineers drawings and specifications if applicable.
 Check that drawings have been correctly printed to scale.
 Do not scale from the drawing. All dimensions are to be physically checked.
 Any errors to be reported back to Home Design Services before works start.
 All work to fully comply with the current Building Regulations.
 Check any planning and building regulations conditions before works start.
 Check any party wall and water authority obligations before works start.
 Expose any locations of underground sewers / drains before works start.
 No changes to the design without first consulting Home Design Services.
 Note that design changes may require additional regulatory approval.

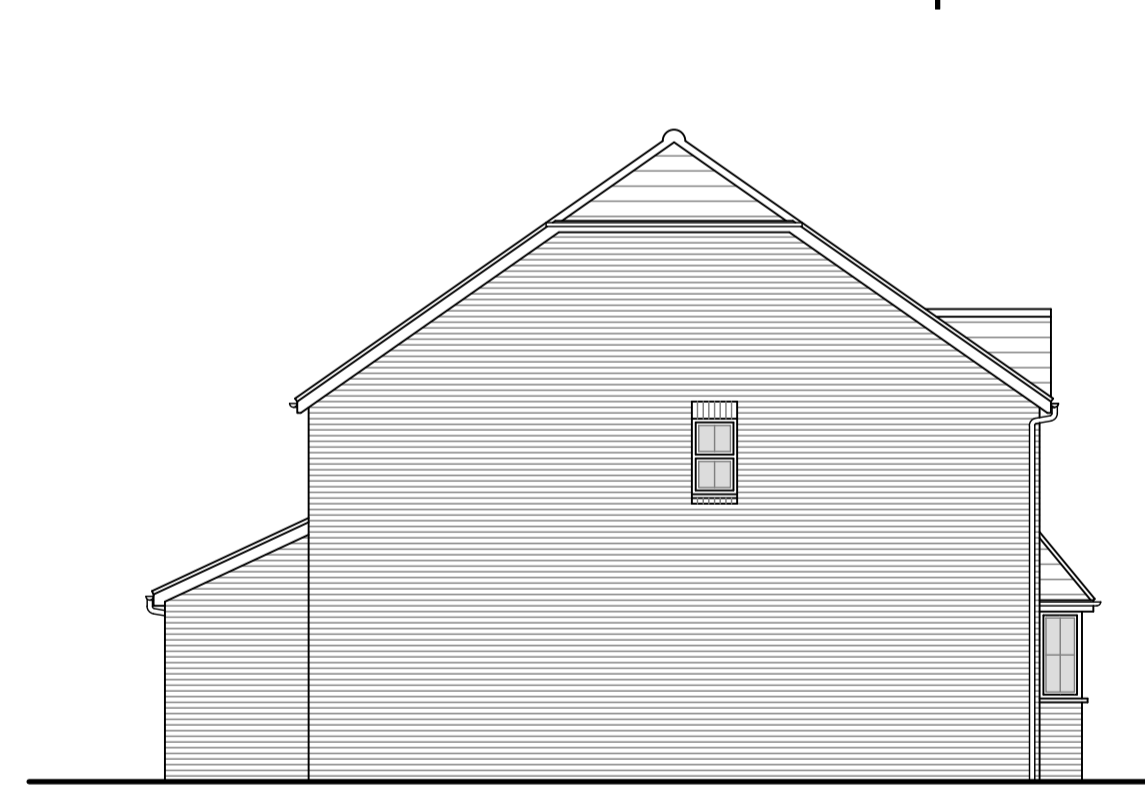

Rev	Description	Date

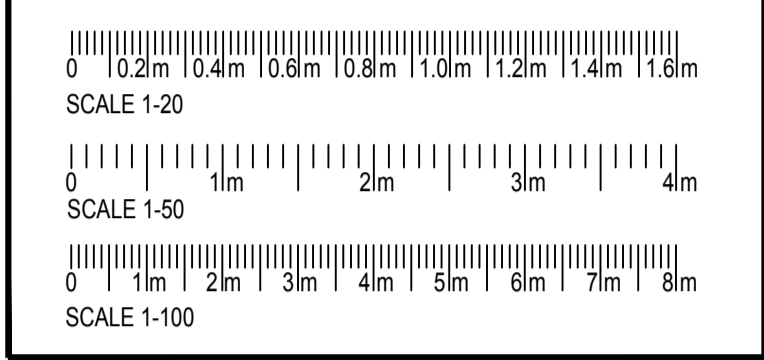

HDS Home Design Services
 CIAT Chartered Practice
Ian Tullett MCIAT
 Chartered Architectural Technologist
 39 Parkfield Road - Rainham - Kent - ME8 7SZ
 01634 317130
 homedesignservices@cloud.com

PROPOSED SINGLE STOREY REAR EXTENSION AND PARTIAL GARAGE CONVERSION

5 LITTLEFIELD ROAD - RAINHAM
 KENT - ME8 8SE

NOT TO BE USED FOR CONSTRUCTION
 Date: 16-04-21
 Paper: A1
20048-PL01

(A) SINGLE STOREY REAR EXTENSION
 (B) PARTIAL GARAGE CONVERSION
 © Crown Copyright. All rights reserved.
 Licence number 100020449
 SCALE 1-200

© Crown Copyright. All rights reserved.
 Licence number 100020449
 SCALE 1-200