



Existing Site Plan  
1:500

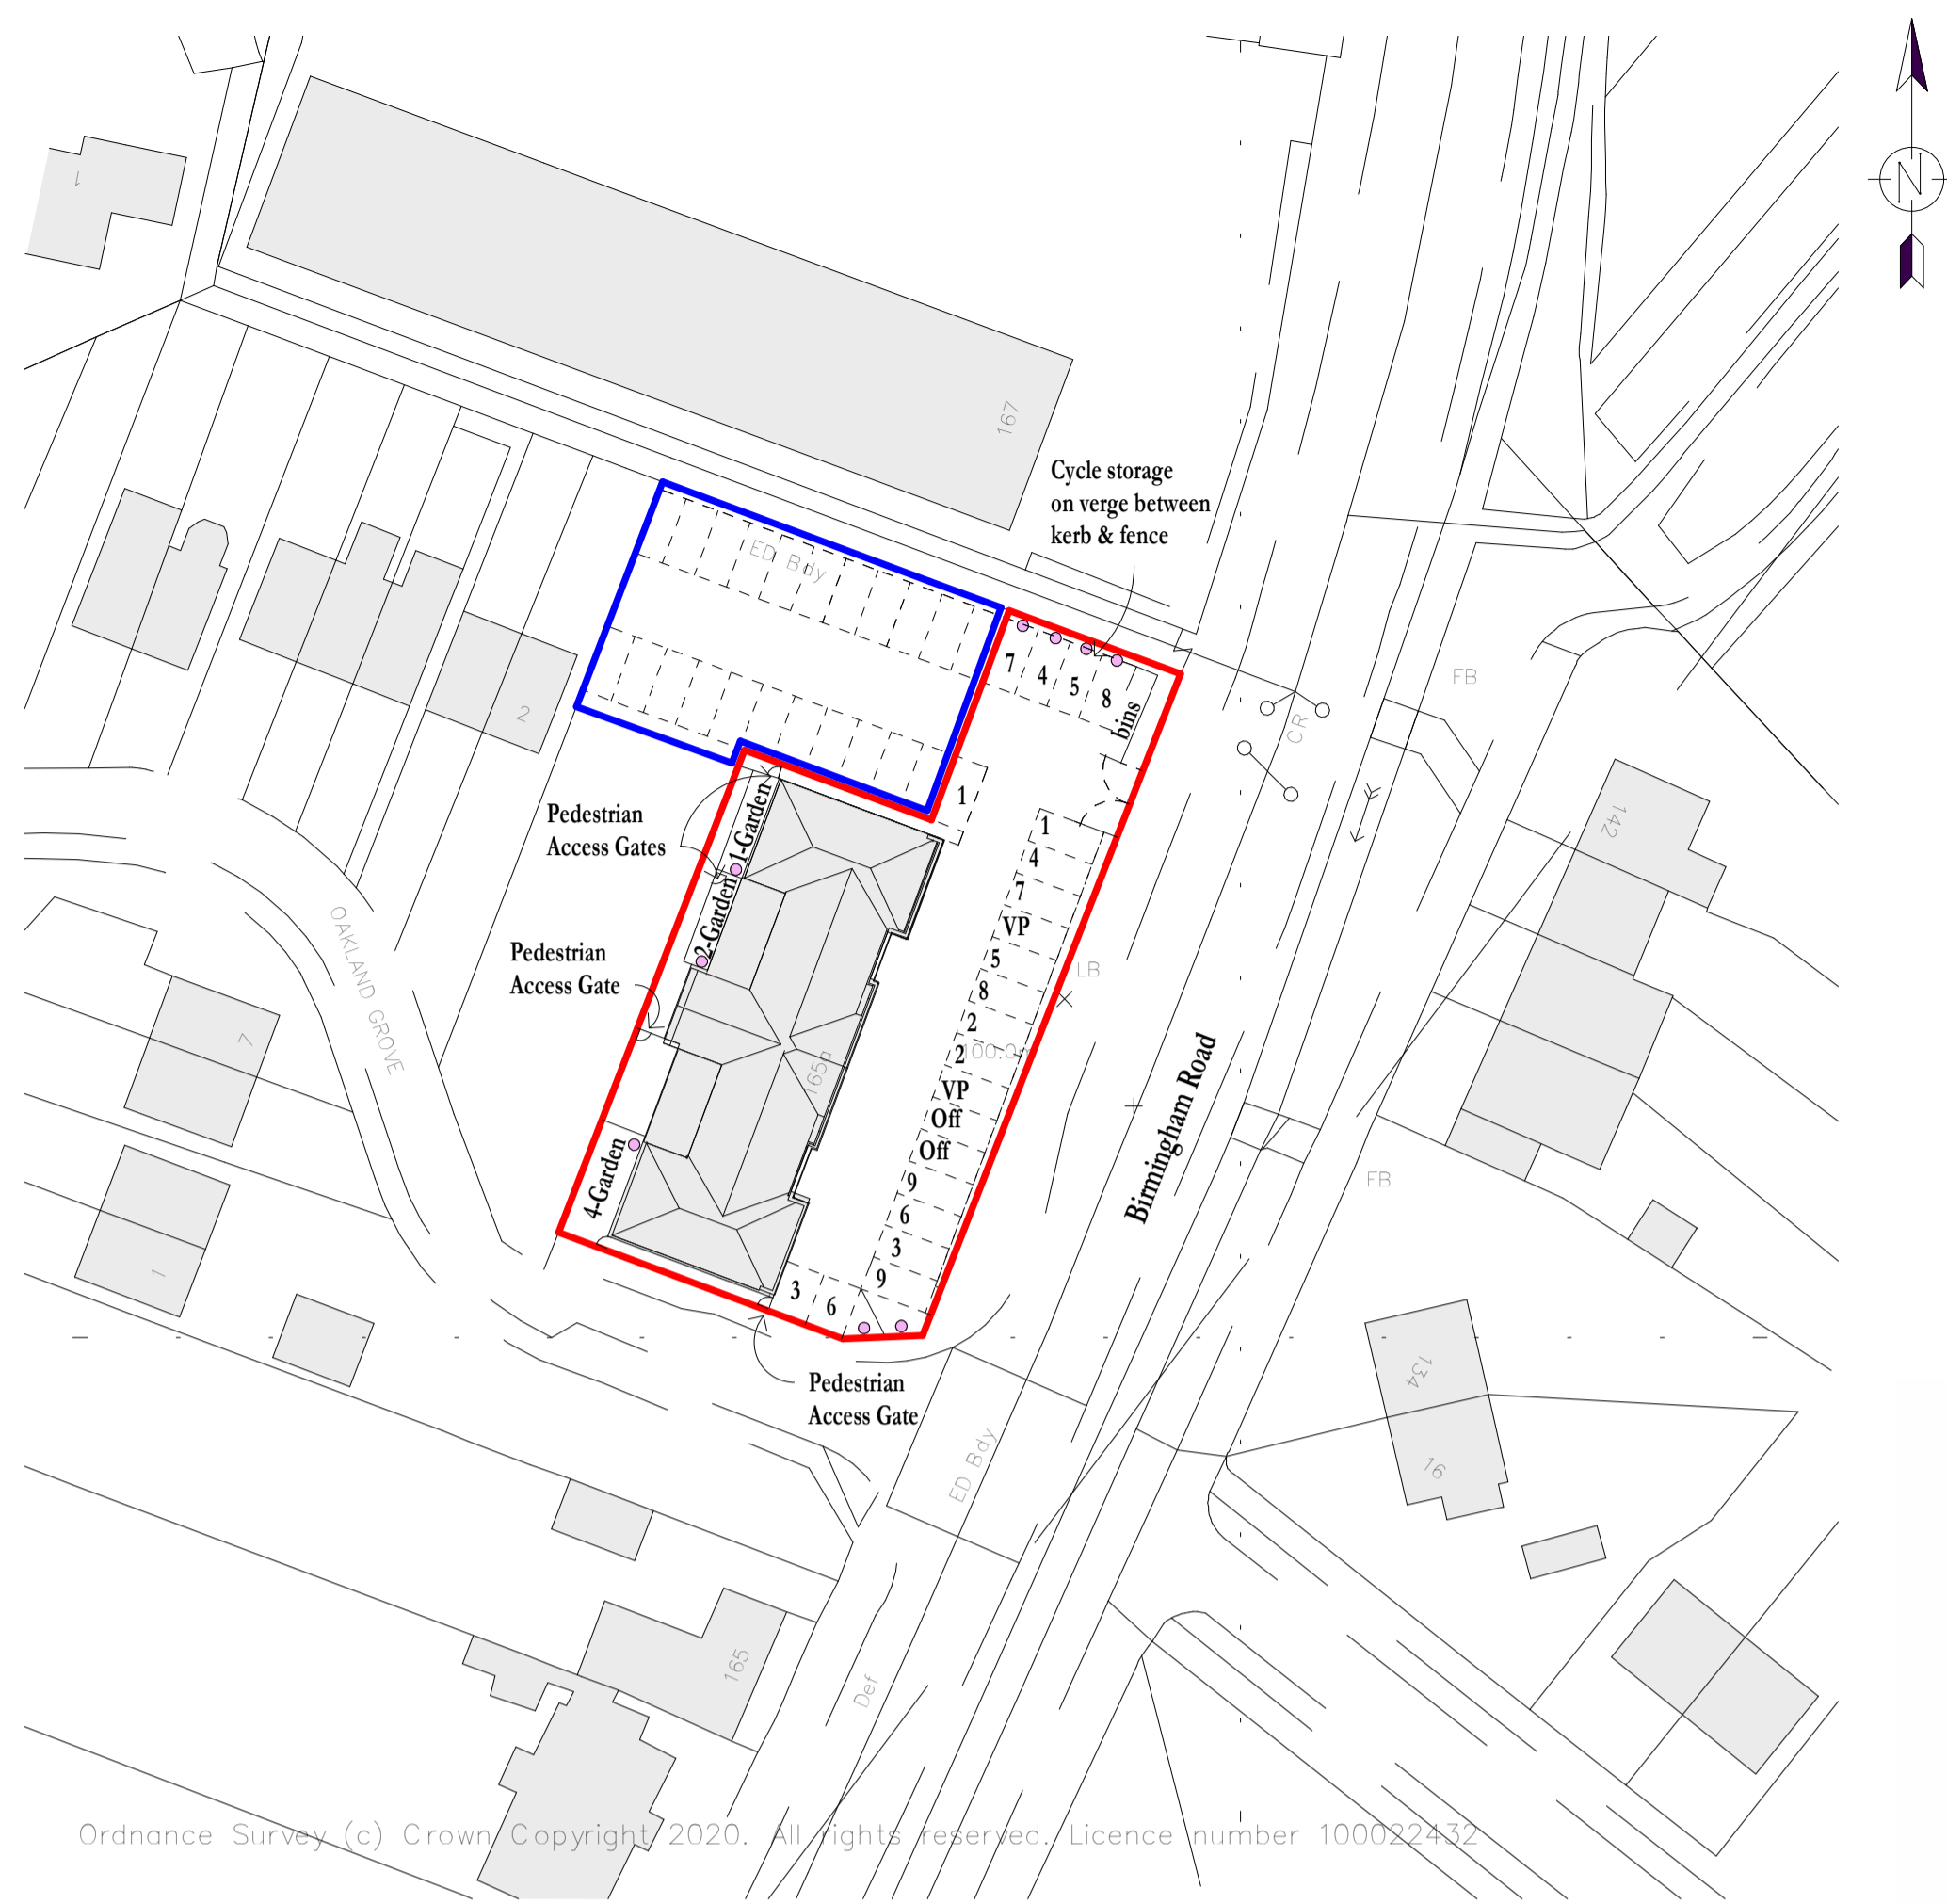

Proposed Site Plan  
1:500

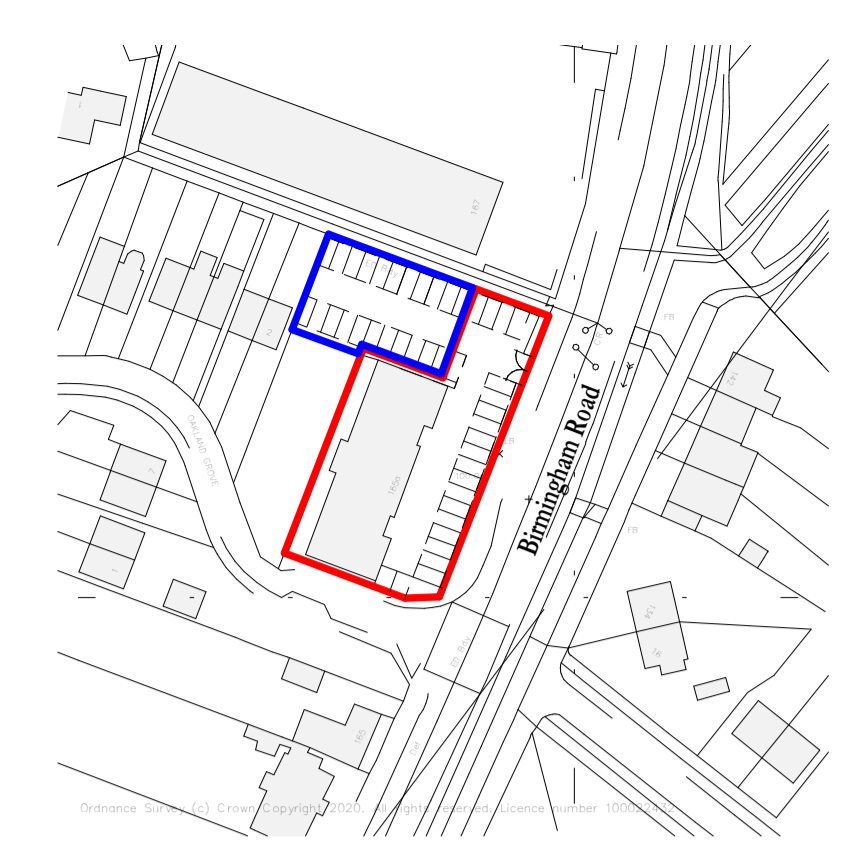

Existing Site Location Plan  
1:1250

- Key:-**
- Application Plan Boundary
  - Adjacent Applicant Ownership
  - Denotes Secure Storage Cabinet for 2 Cycles. (2.0w x 1.5h x 0.8d Approx.)
- (Bicycles & Secure Store shown for illustrative purposes only.)



A	PROPOSED LAYOUT AMENDED	23.04.21	MMG	check
rev	note	date	by	
client	Henleyshire Estates Ltd			
project	Proposed Conversion At Bartleet House, 165A Birmingham Road, Bromsgrove, B61 0DJ.			
title	Existing Location Plan, Existing Site Plan & Proposed Site Plan			
dwg	SJD-267-026	rev	date	29.03.21
		scale	As indicated@ A1	
		drawn	mmg	
		verified	sjd	