

Ordnance Survey (c) Crown Copyright 2021. All rights reserved. Licence number 1000022432


SITE LOCATION PLAN
Scale 1:1250 @ A3

Please note:
Drawings can be scaled for planning purposes only. All dimensions to be checked on site. Drainage and services are to be checked and located prior to commencement of work


All work to be carried out in accordance with the building Regs, 2000 or any subsequent amendments and to the satisfaction of the local building control inspector

Proprietary components must be installed in strict accordance with the manufacturers instructions and details. Contractors are responsible for verifying component suitability for intended purpose.

Proposals are subject to structural engineers designs and approval.

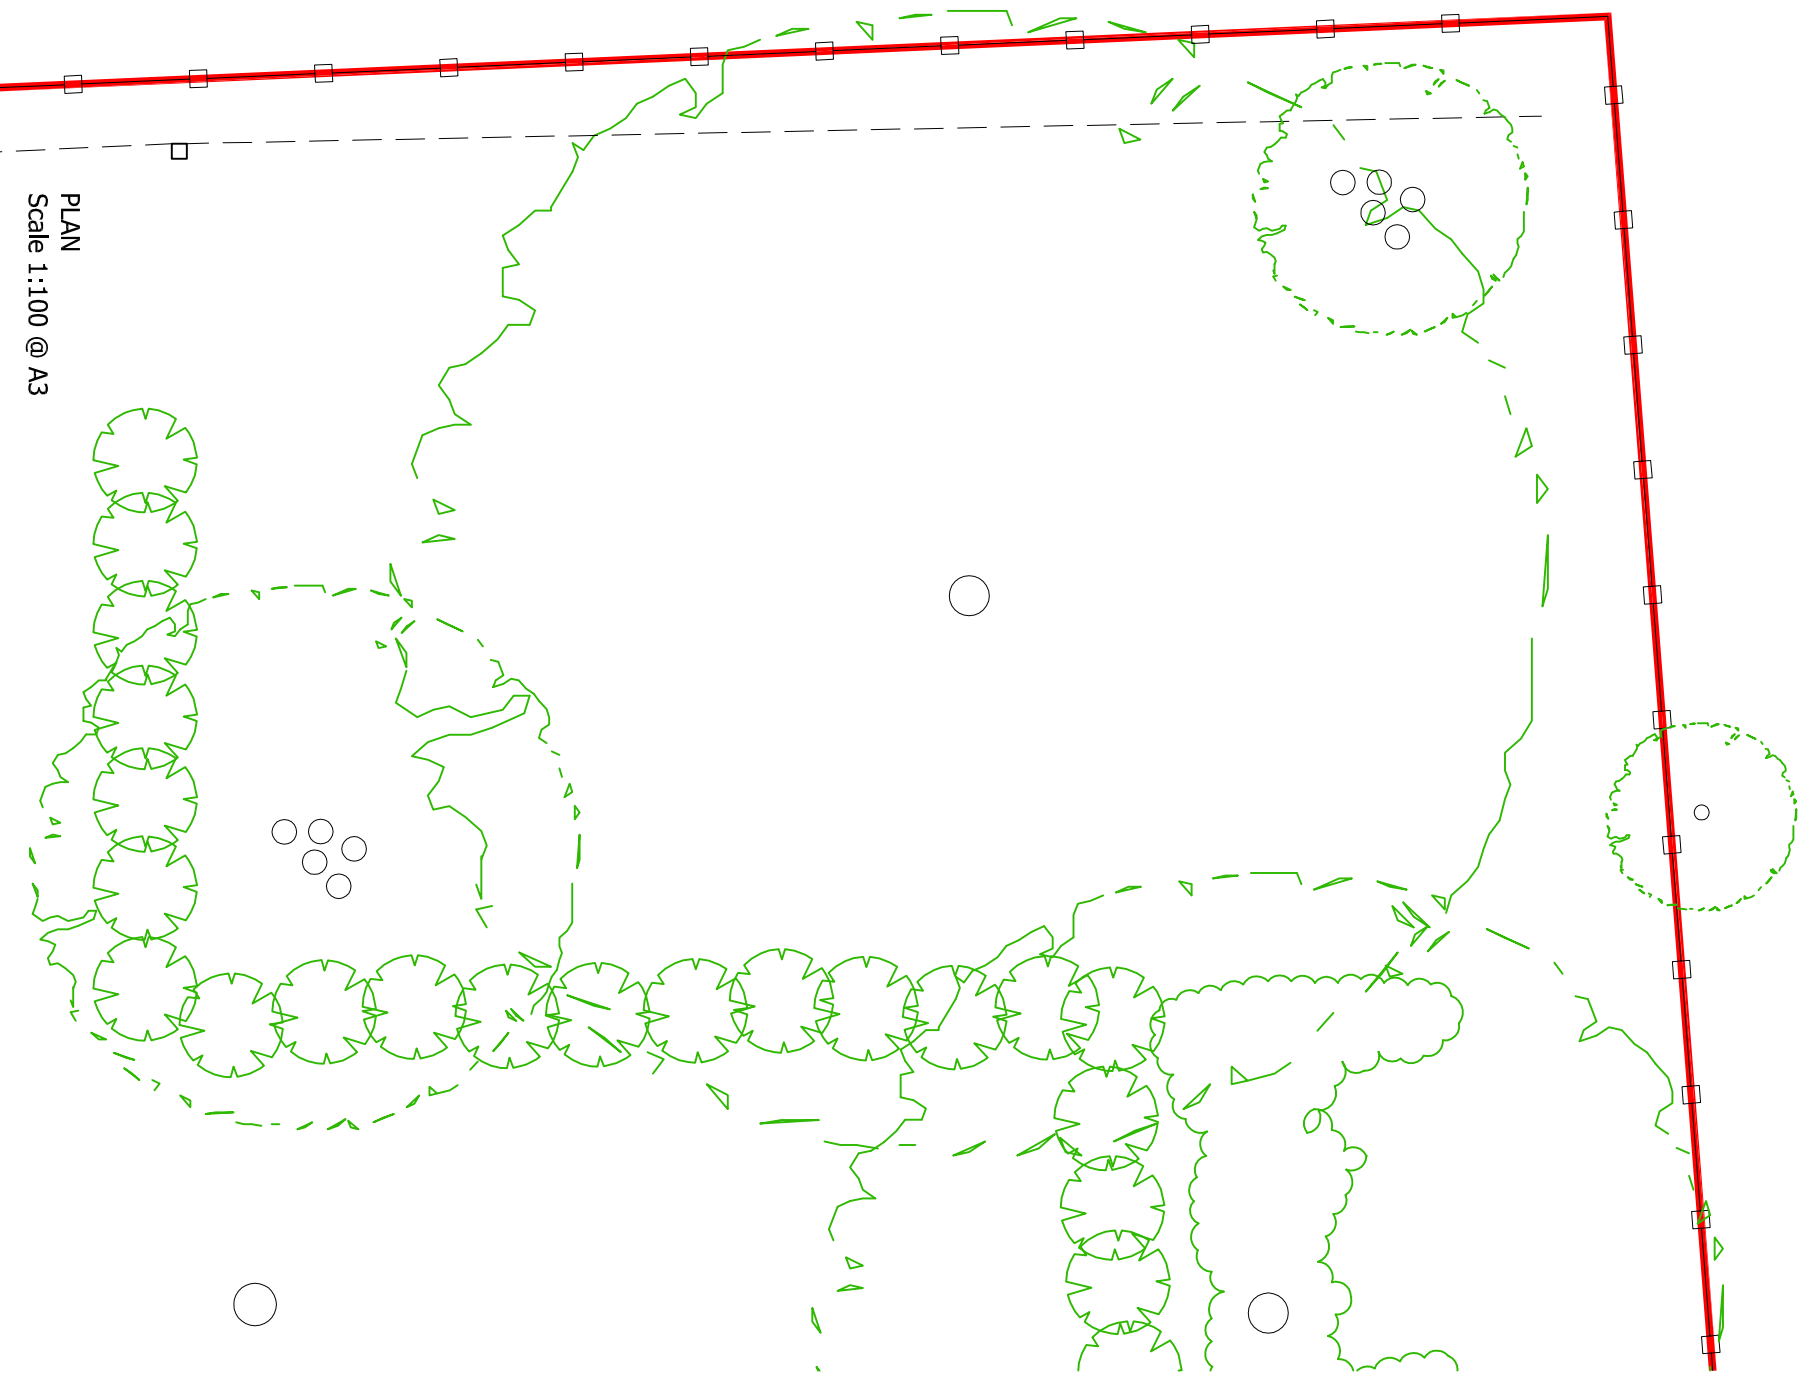

PLAN
Scale 1:100 @ A3

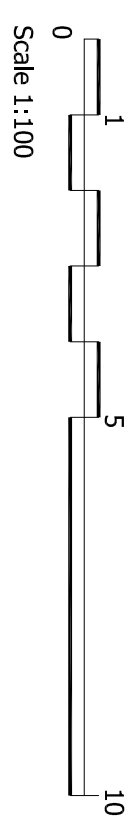

client	Mr & Mrs Pollard	Job No.	2021_29
project	Alterations at Leaders, Hodsoil Street, Ashcum Ridley, Severnocks, TN15 7LH	date	Apr 2021
drawing title	Existing Plans PLANNING DRAWINGS	Revision	-
scale	As Noted @ A3	dwg No.	2129-PL01
	MRW Design Ltd 8 Wilberforce Road, Coxheath Maldenstone, Kent, ME17 4HA 07763463754 matthew@mrw-design.co.uk		

