


Notes:

OAK ROOM WINDOW  
EXISTING AND  
PROPOSED

2554

1825

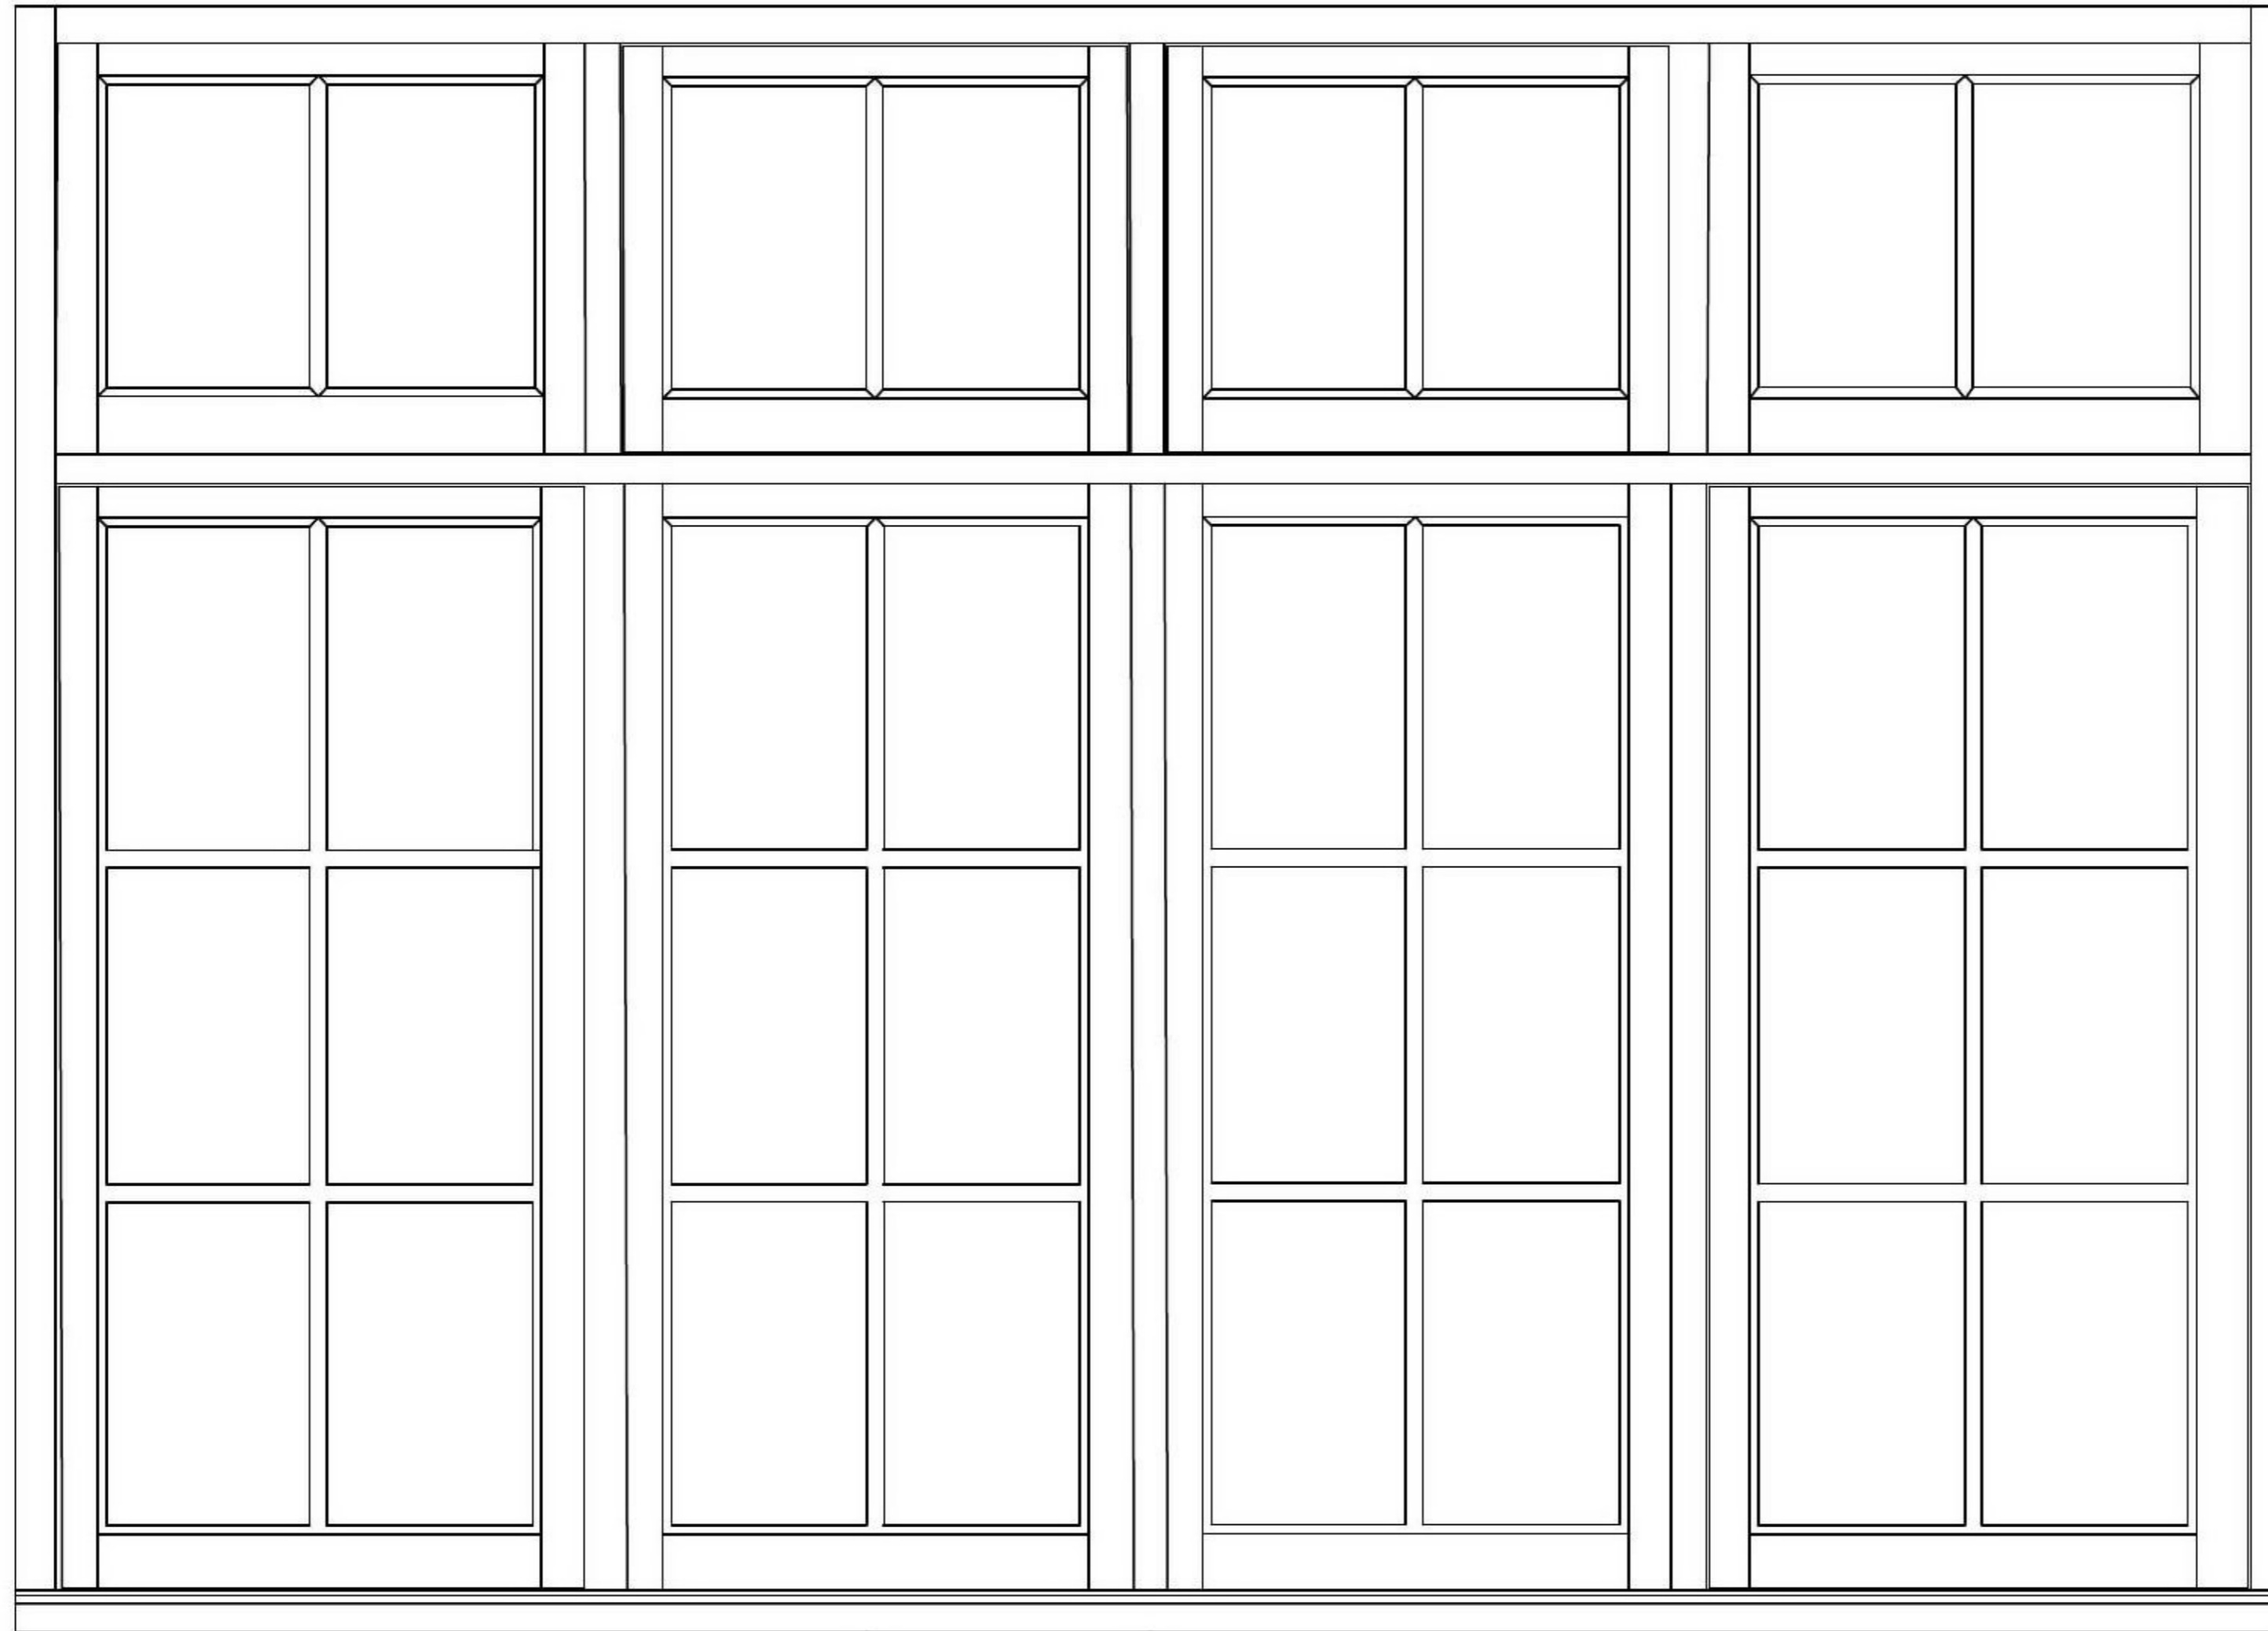

REV:	DESCRIPTION:	BY:	DATE:
STATUS:			

**Hopkins**  
**JOINERY**  
The Praze  
Penryn  
TR10 8JU  
01326 377755  
www.hopkinsjoinery.co.uk

CLIENT: RCYC

ARCHITECT:

SITE: FALMOUTH

TITLE: OAK ROOM WINDOW

SCALE AT A3: 1 : 10 MM	DATE: 29/04/2021	DRAWN: PMH	CHECKED:
PROJECT NO:	DRAWING NO:	REVISION:	

01