


Location plan

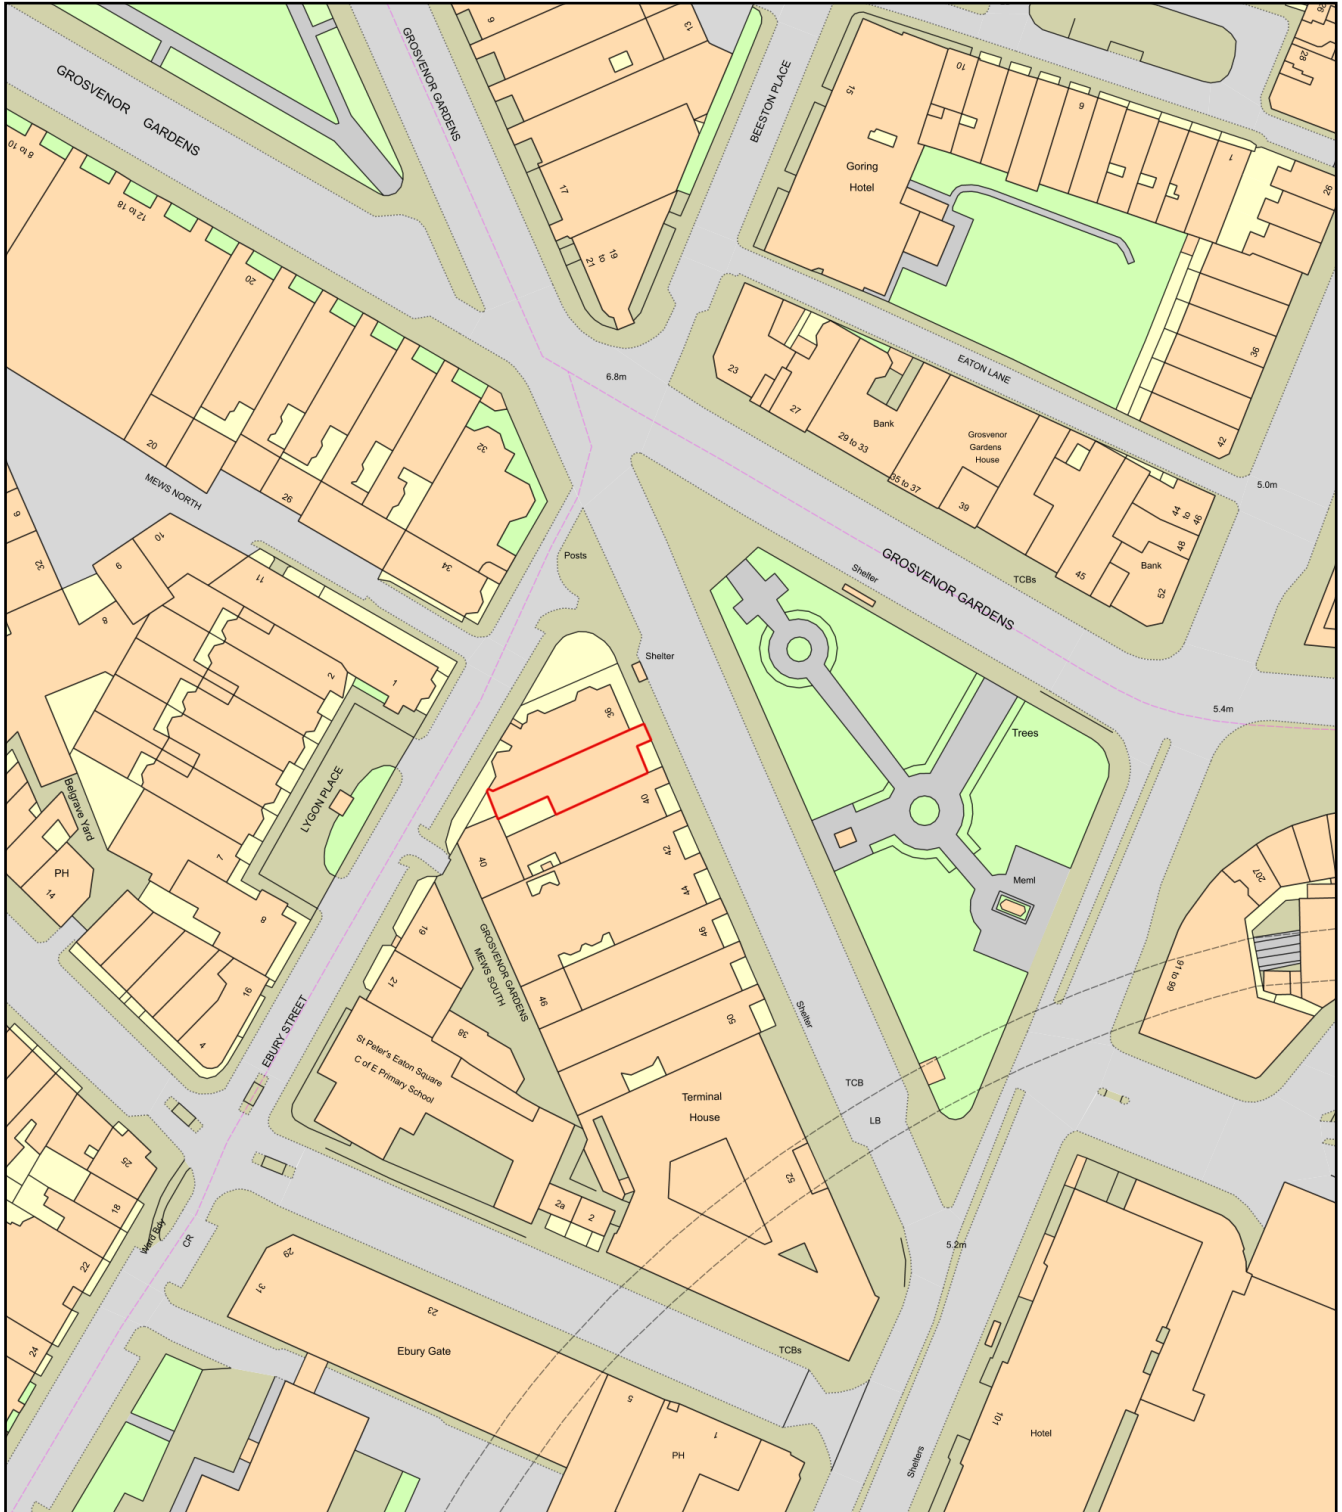

Plan Produced for: Reply Ltd
Date Produced: 19 Apr 2021
Plan Reference Number: TQRQM21109115037794
Scale: 1:1250 @ A4