

Note: This drawing is not for construction.

Note: All Dimension are in millimeters and levels in metres above OS Datum.


Note: All dimensions are to be checked on site and the Architect is to be inform of any discrepancies before construction commences.

Note: All references to drawings refer to current revision of that drawing.

Note: All garden and neighboring property ground levels are approximate. Subject to on site inspection by chosen contractor.


Note: The neighboring property and flats above have not been surveyed.

Note: The Copyright of this drawing belongs to T Design Studio & Visualization Limited.

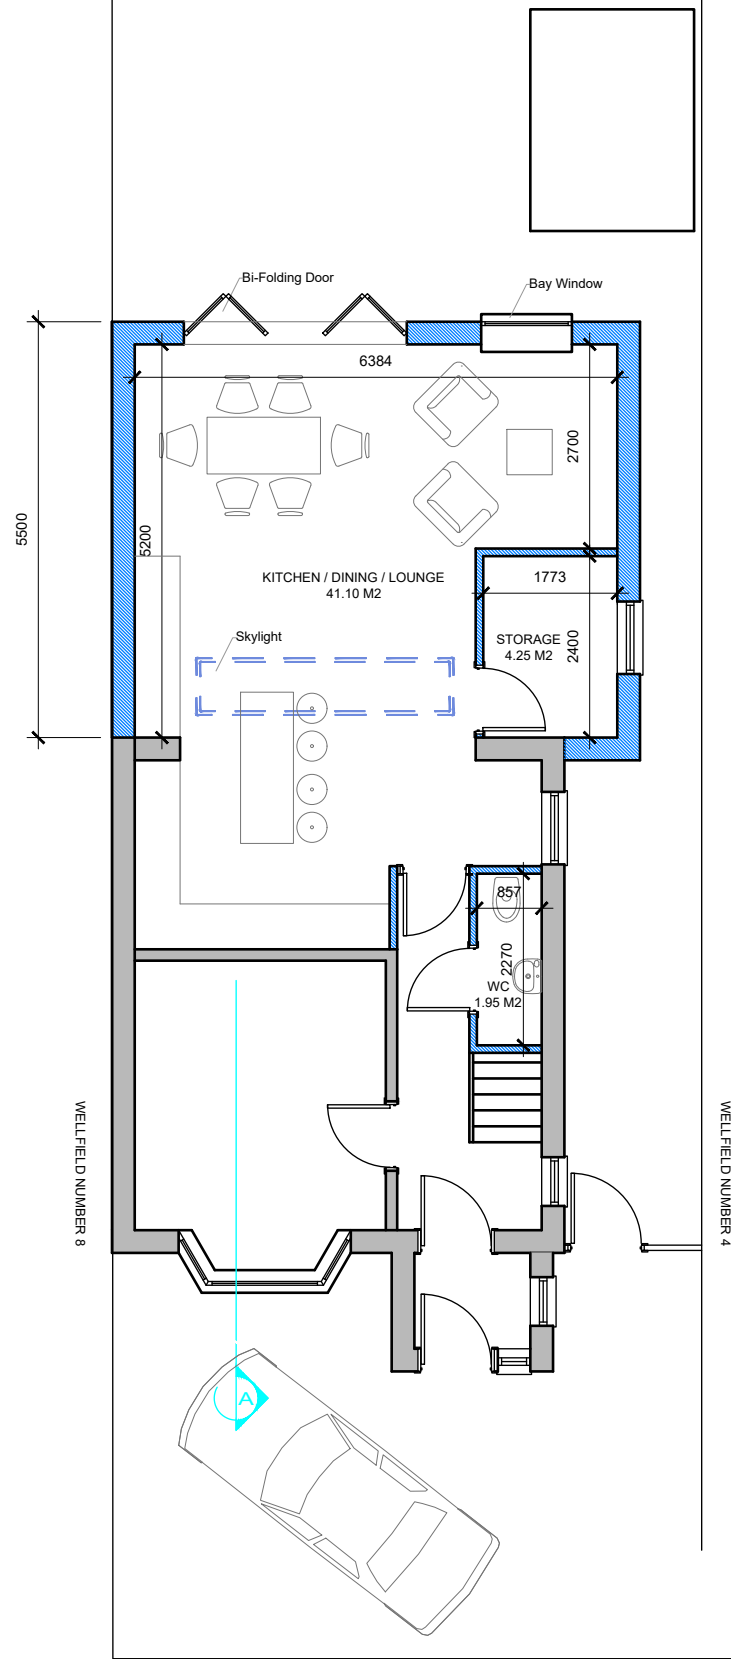



PROPOSED GROUND FLOOR PLAN

PROPOSED GROUND FLOOR PLAN

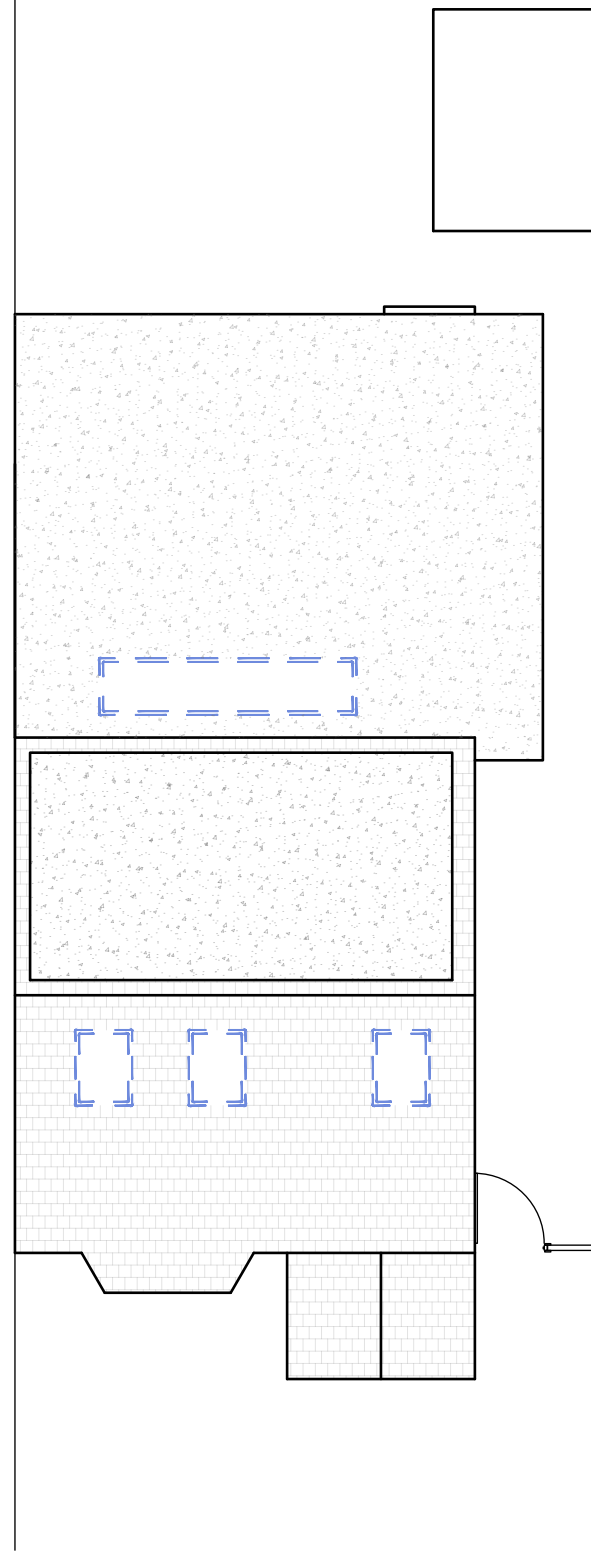


PROPOSED ROOF PLAN

PROPOSED ROOF PLAN

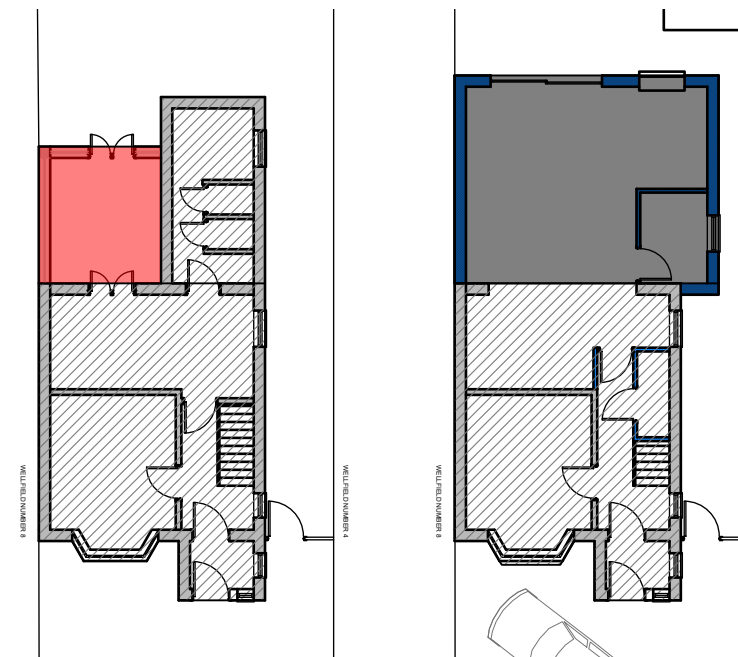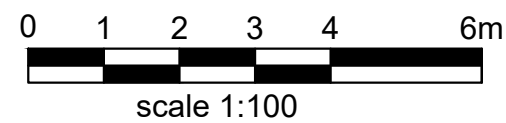

Existing and Proposed Design Scheme

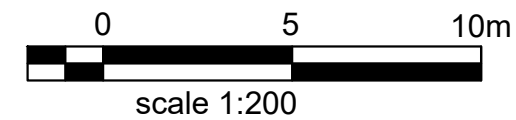

- Original Housing
- Existing Extension
- Proposed Extension

- Existing Wall
- Wall/partition to be removed
- Proposed wall/partition

21/00998/HOUSE  
COMMENT ISSUE

Rev.	Date	Notes
Rev01	13.04.2021	Amended as per comments-updated windows

