


**General Notes:**

Do not scale from this drawing- refer only to stated dimensions. If in doubt request clarification from this office. This drawing, and associated copyright, is the property of Convery Prenty Architects Ltd.

| revision | date | note |
|----------|------|------|
|          |      |      |

Ordnance Survey  
Ukmapcentre.com

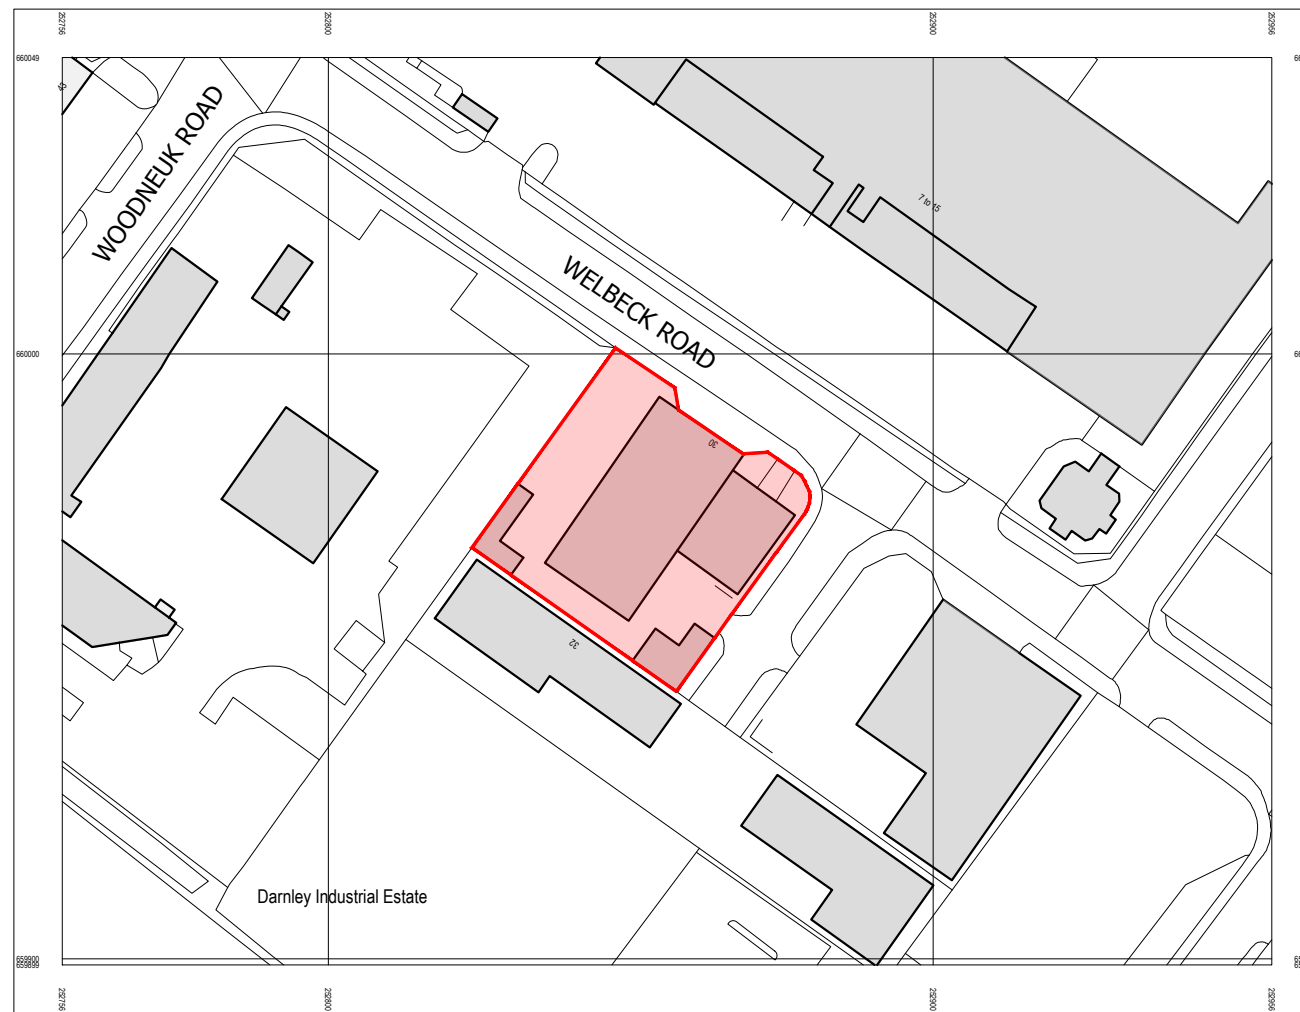

Serial number: 206221  
© Crown copyright and database right 2021  
Ordnance Survey licence 100048957  
Reproduction in whole or in part is prohibited  
without the prior permission of Ordnance Survey



— Site Boundary

**PLANNING**

**CONVERY PRENTY**  
ARCHITECTS  
231 St Vincent Street, Glasgow, G2 5QY  
www.cparch.co.uk 0141 258 3100

**CLIENT** Marlborough Granite  
**PROJECT** Proposed Alterations and Extension to Factory at  
30 Welbeck Road  
Glasgow  
G53 7SD  
**DRAWING** Location Plan

|                                    |                        |                       |
|------------------------------------|------------------------|-----------------------|
| PAPER SIZE<br><b>A3</b>            | SCALE<br><b>1:1250</b> | DATE<br><b>Feb 21</b> |
| DRAWING NUMBER<br><b>760_P_001</b> |                        | REVISION<br><b>-</b>  |

**LOCATION PLAN Scale 1:1250**