



Block Plan

Scale 1/100

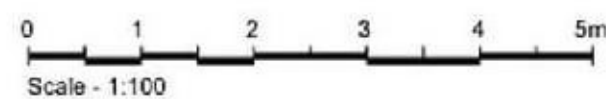


SCALE BAR

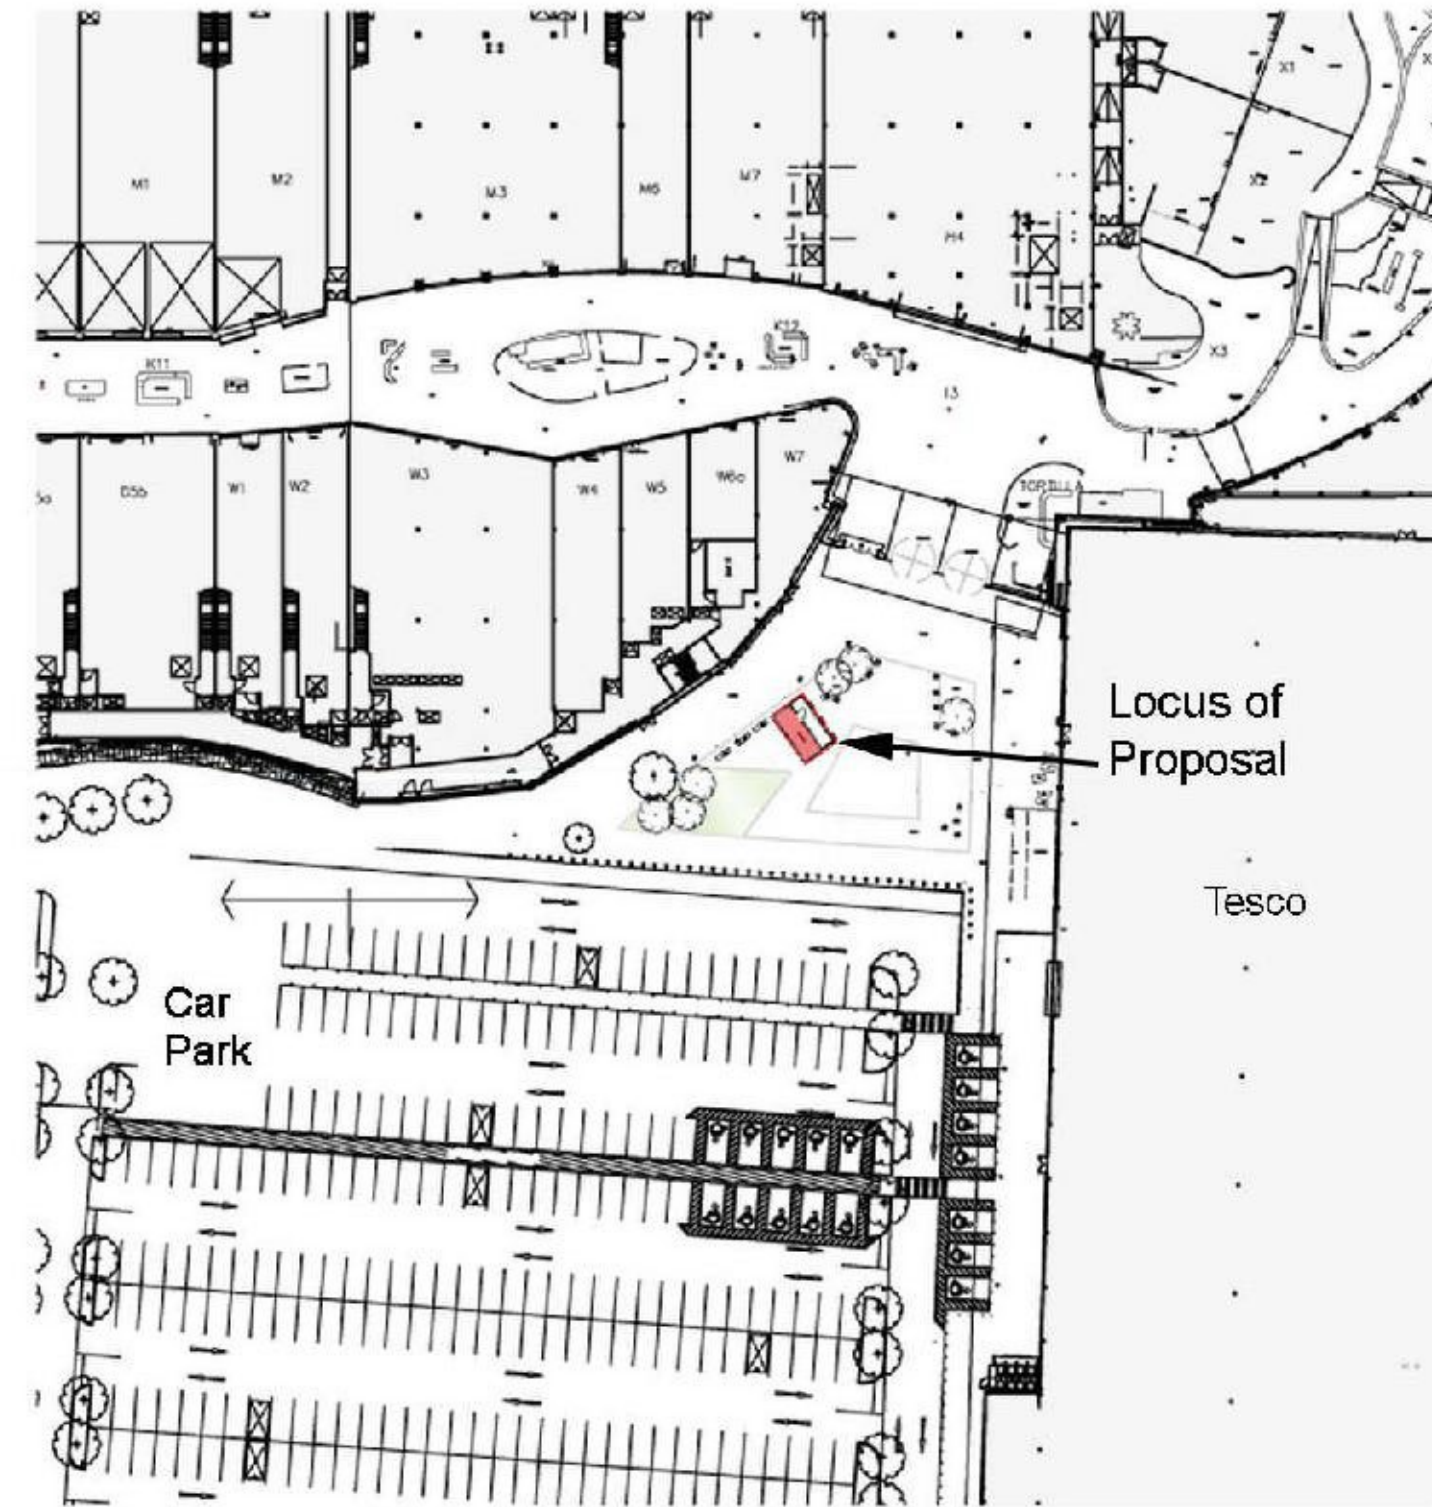

Location Plan

Scale 1/1250

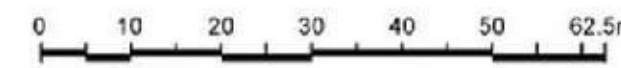

SCALE BAR



Rev A 19/04/2021 Unit to be relocated off main entrance square.

Client : Guy & Beard Limited  
 Job : Proposed Pop up Barbers Unit  
 At : Silverburn Shopping Centre  
 Scale : 1/1250 & 1/100 @ A3  
 Drg : Location & Block Plan

**LINDSAY DESIGN**  
 24 Cairngorm Crescent  
 Barrhead  
 Glasgow G78 2AW  
 ☎ 0141 571 5303

Drg No 20/12/01A