




Section 3/1

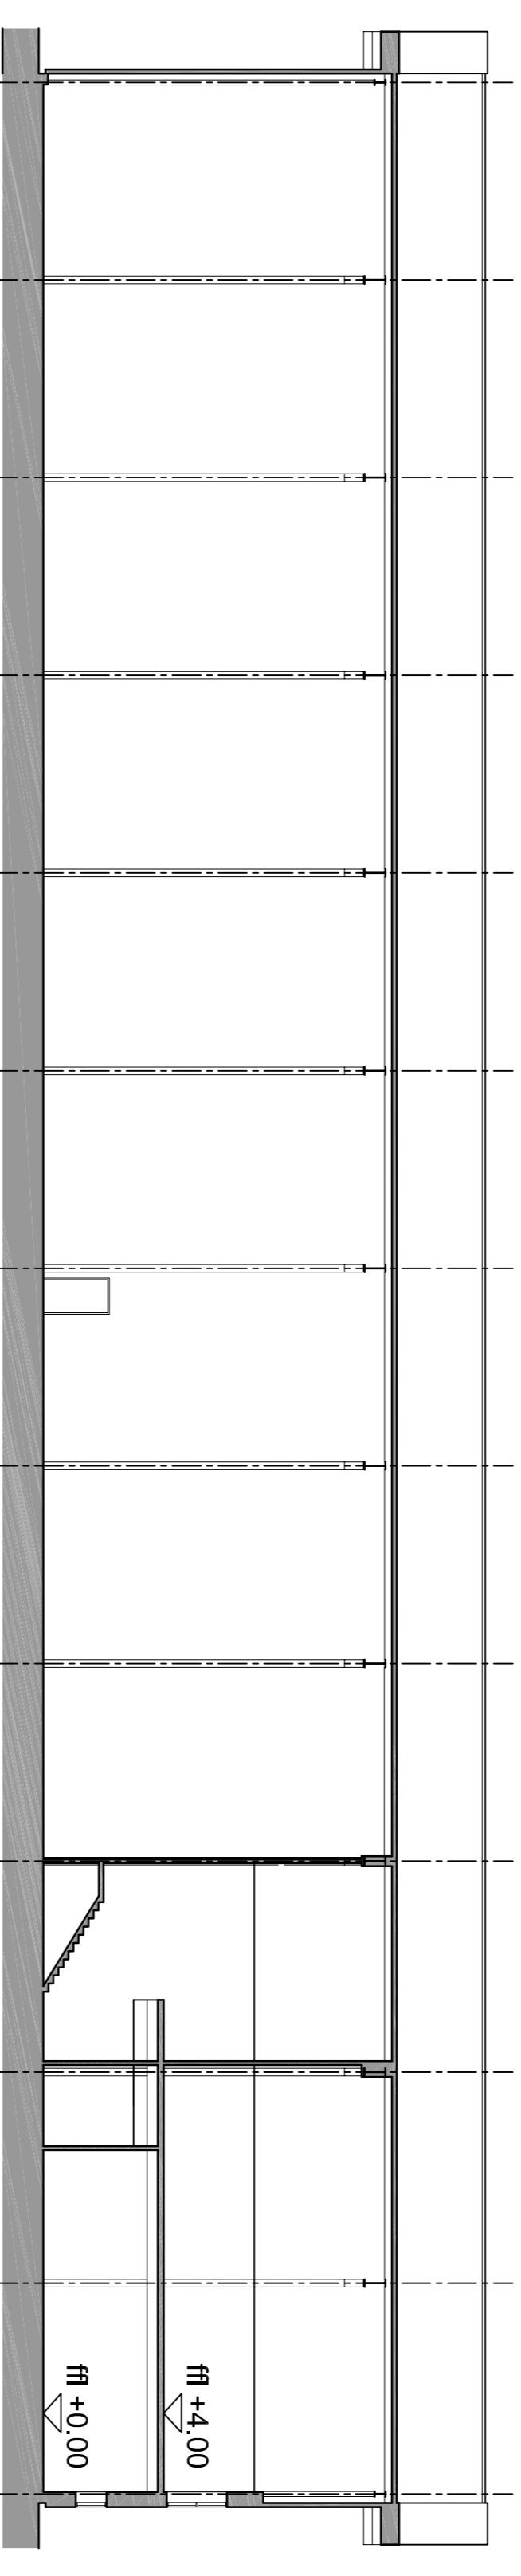

Section 3/2

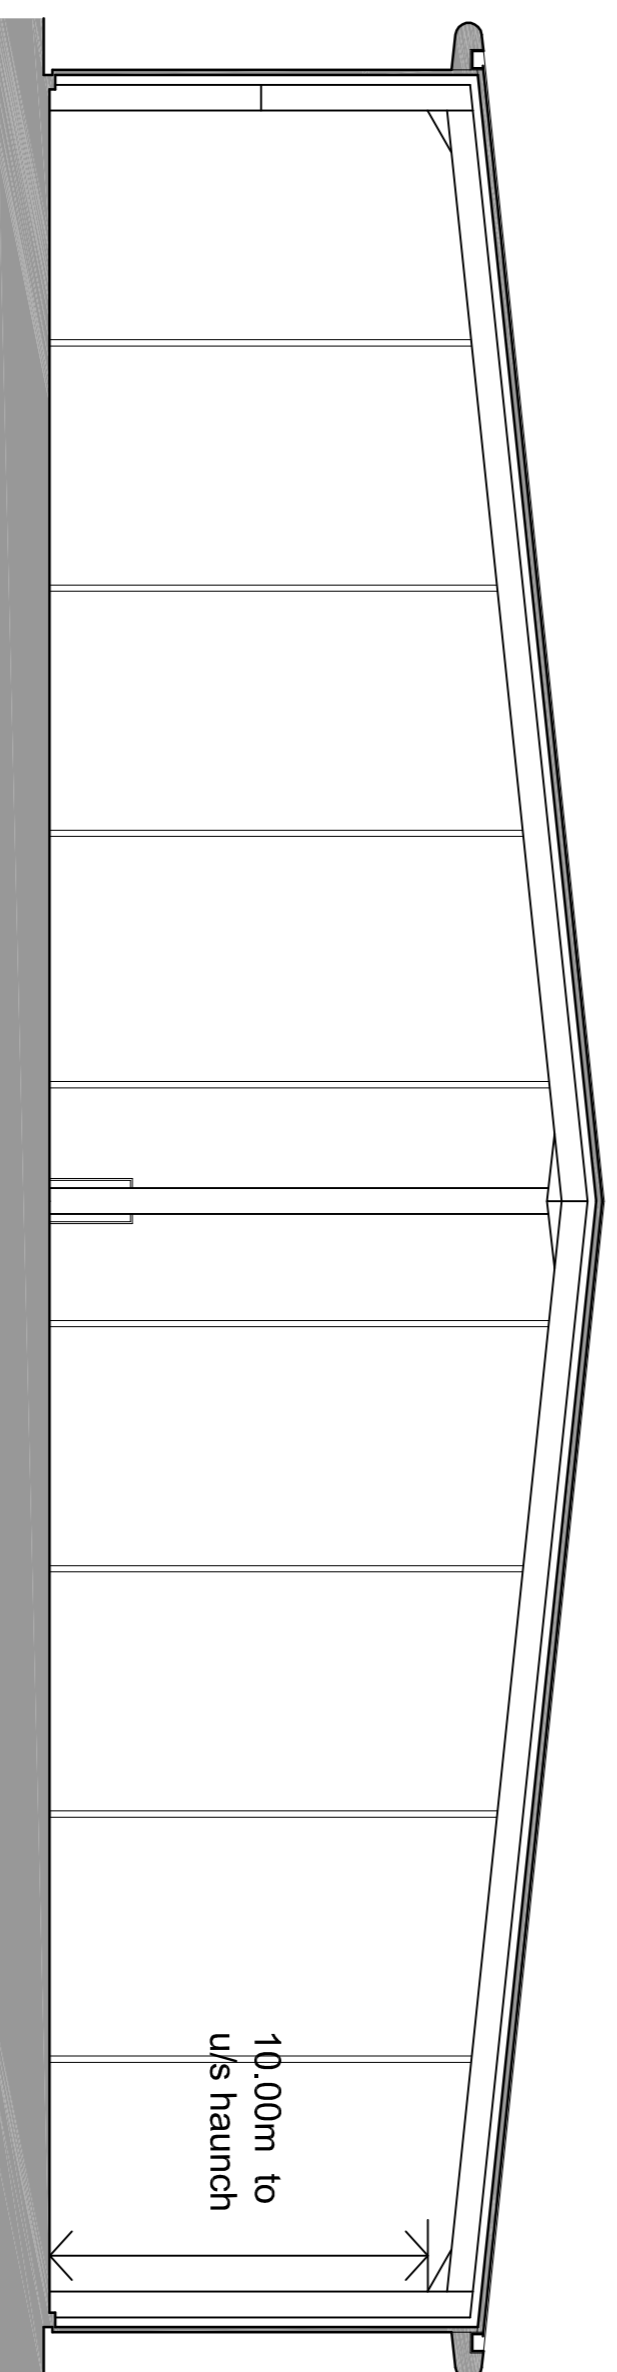

Section 3/3

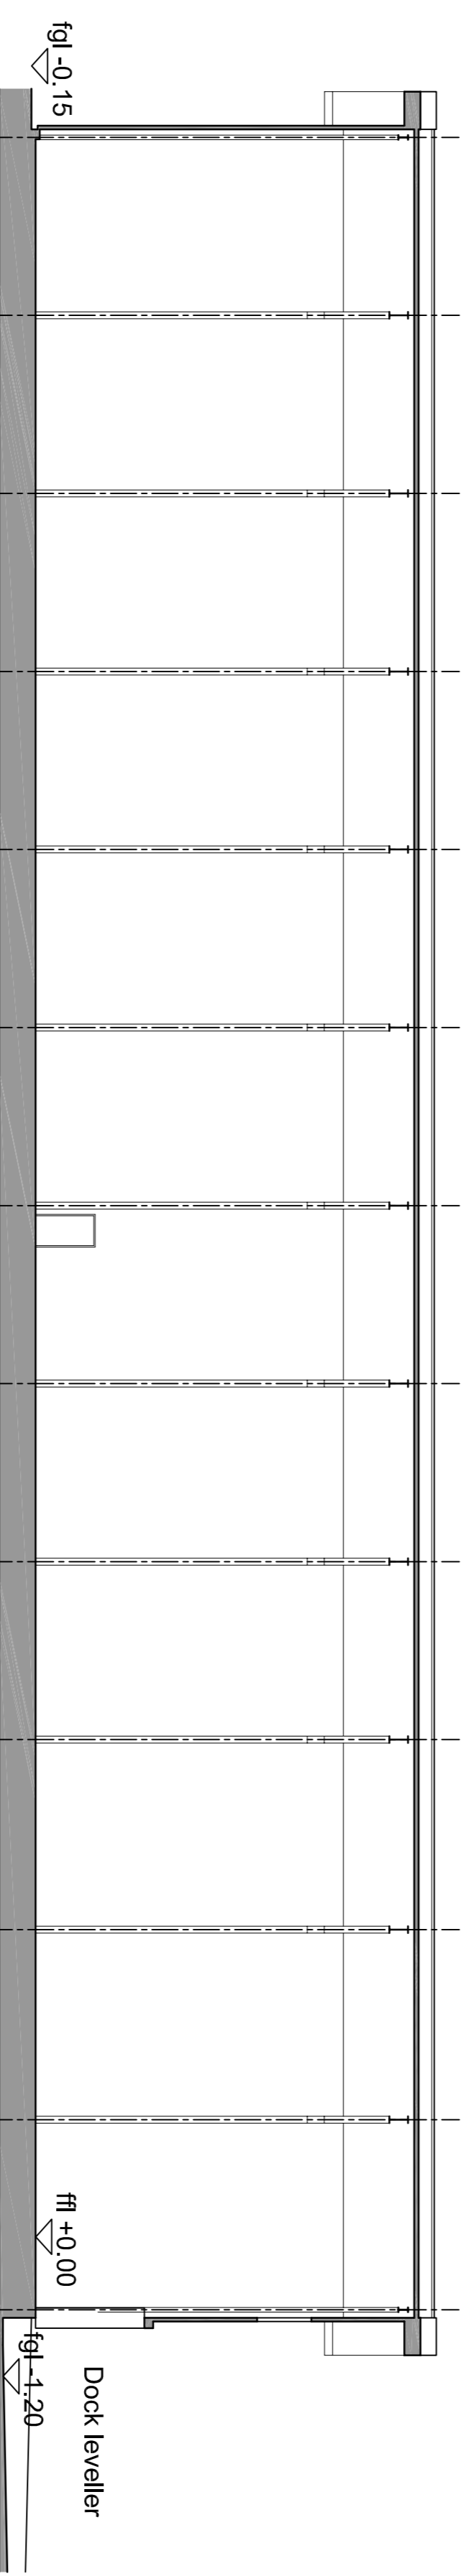


Section 3/4

Sections

Glasgow Business Park - Site B

Hermiston Securites

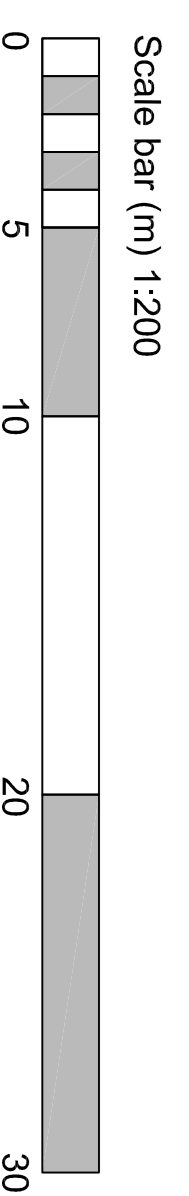

atlantic house

1a cadogan street

glasgow g2 6qe

0141 221 1115

www.entasis-architects.co.uk

entasis
(architects)

9884 (PL) 210221-03A

21.02.21

Scale 1:2000@A1 AFT