
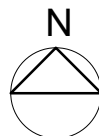


236 INGRAM STREET GLASGOW

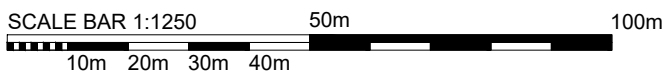

ZMARCHITECTURE

62 albion street
glasgow
g1 1ny

t 0141 572 7001

mail@zmarchitecture.co.uk
www.zmarchitecture.co.uk

REV	DESCRIPTION	BY	DATE
CLIENT BOCONCEPT SCOTLAND PROJECT 236 INGRAM STREET LOCATION PLAN TITLE JOB NO 20049 SCALE 1:1250 @ A4 SIZE DRAWN RM DATE APRIL '21		STATUS ADV CONSENT AL(0)1000 DRG. No. REV	
Location Z:\Project Files\			