


ReQuestAPlan  
 Map number: TQRQM21113160438277  
 Title: Location Plan  
 Map Produced for: Lignum Designs Limited  
 © Crown copyright and database rights 2021 OS 100042766  
 Project ID:  
 Date of Purchase: 23-04-2021  
 1 Years subscription from 23-04-2021 for 1 workstation.

Site Location plan  
 1:1250@A3

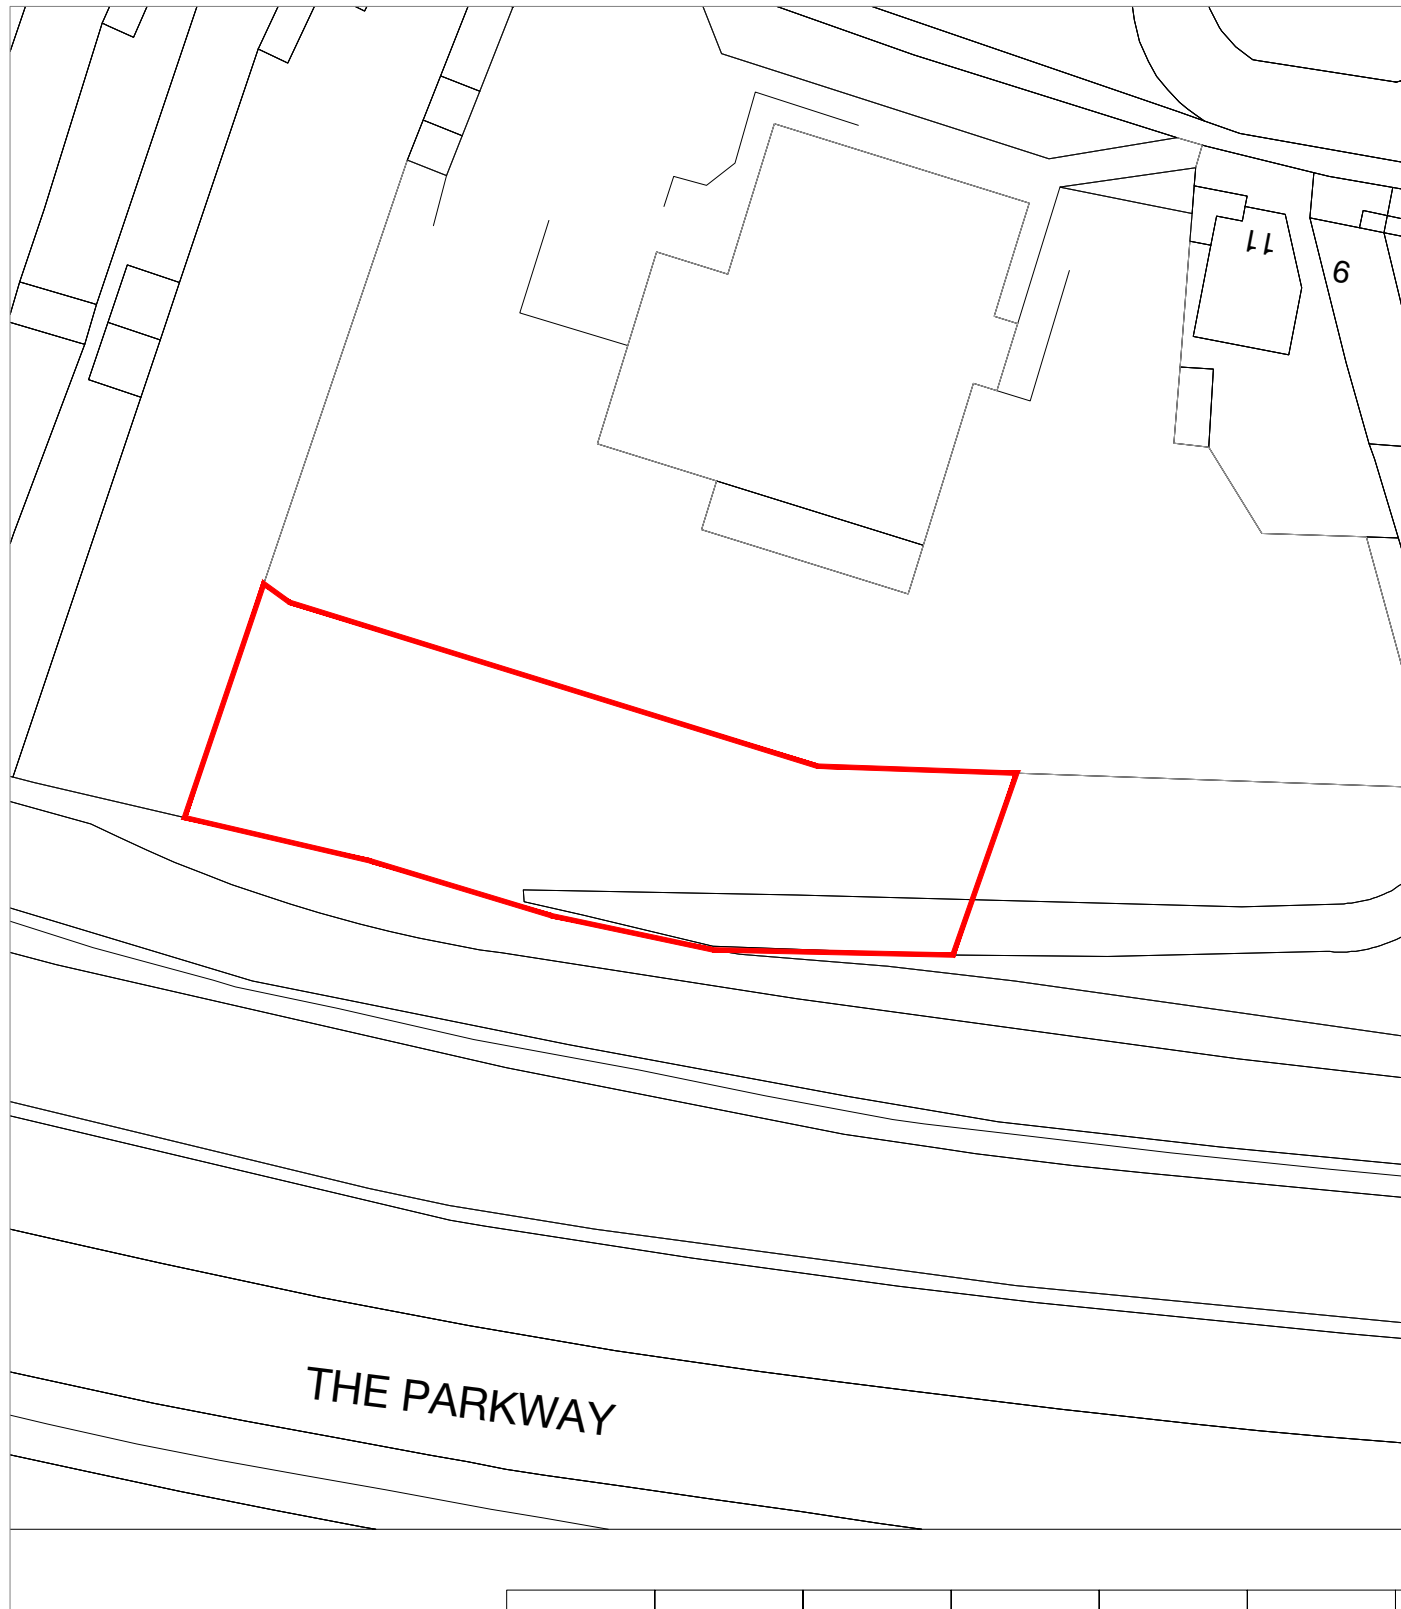

Site Block plan  
 1:500@A3

**General:**  
 All drawings are copyright  
 Do not scale from the drawing  
 Report any discrepancies or error to the Architect prior to work commencing  
 All dimensions to be checked on site

Notes:

Project:  
 15 Frogmore Avenue

Drawing title:  
 Site Location Plan

Date: 21/04/23	Scale: 1:1250 @ A3	
Job No: L7402	Drawing No: 000-010	Revision: P 01

LIGNUM DESIGNS Limited, www.lignumdesigns.net  
 Wotter, Devon, PL7 5HP. simon@lignumdesigns.net

