
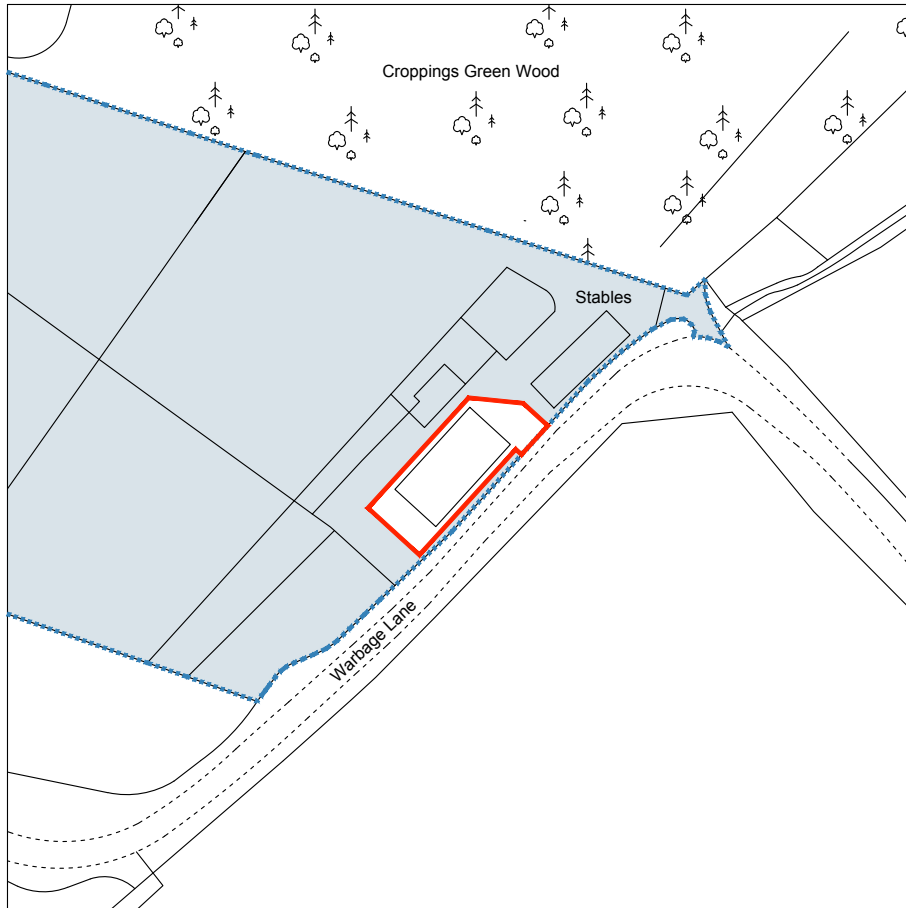


# Ordnance Survey OS Sitemap

All dimensions in millimeters unless otherwise stated

Angular dimensions to be used as reference only.  
Linear dimensions to take precedence.

-  Application site  
Lat: 52.362905 Long: -2.105746
-  Other land in ownership of applicant

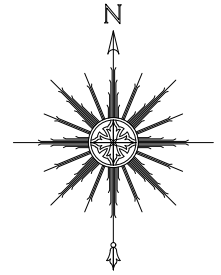

20 0 20 40 60 80 100



Metres

Crown copyright 2021.  
Supplied by copla ltd trading as UKPlanningMaps.com,  
a licensed Ordnance Survey partner (100054135).

## Location Plan (Scale 1:1250)

**PSUK**  
PENGUIN SERVICES UK LTD  
**07867 966558**  
buildingplans@sky.com  
www.plan2build.co.uk

Client

-

Drawn By  
E.B.

Project

THE BARN  
WARBAGE LANE  
BELBROUGHTON, DY9 0AN

Date  
APR 2021

Title

LOCATION PLAN 1:1250

Drawing No.

1496-Locplan01

Scale

A4@1:1250