




All dimensions in millimeters unless otherwise stated
Angular dimensions to be used as reference only.
Linear dimensions to take precedence.

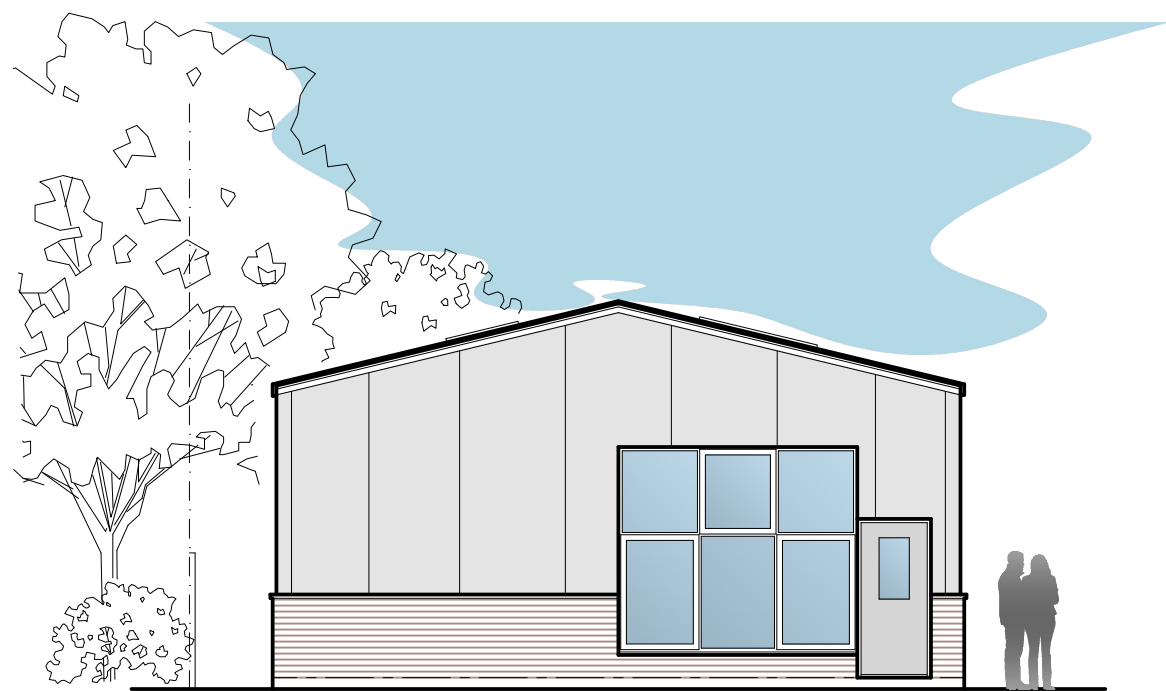

Front (north-east)

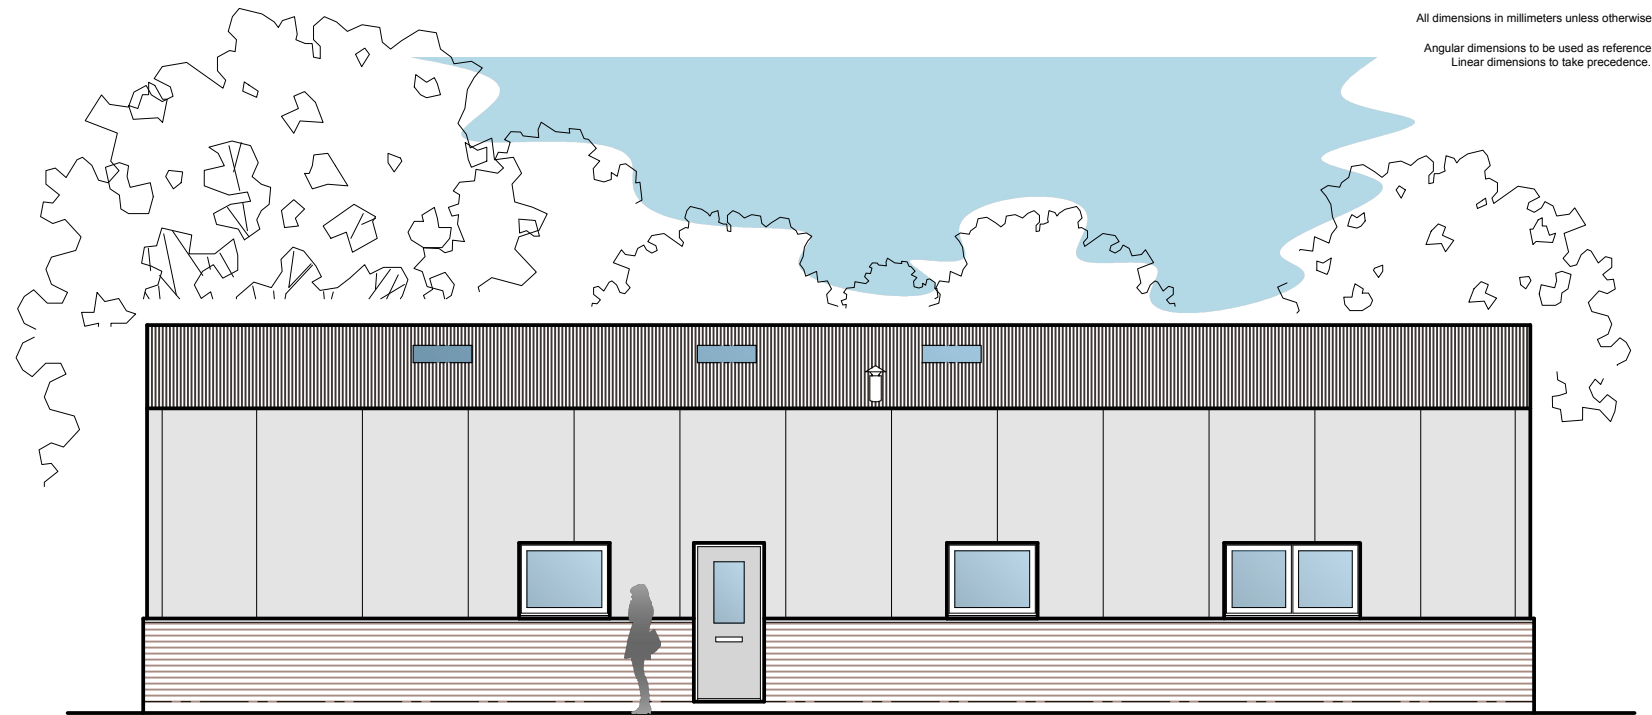

Side (north-west)

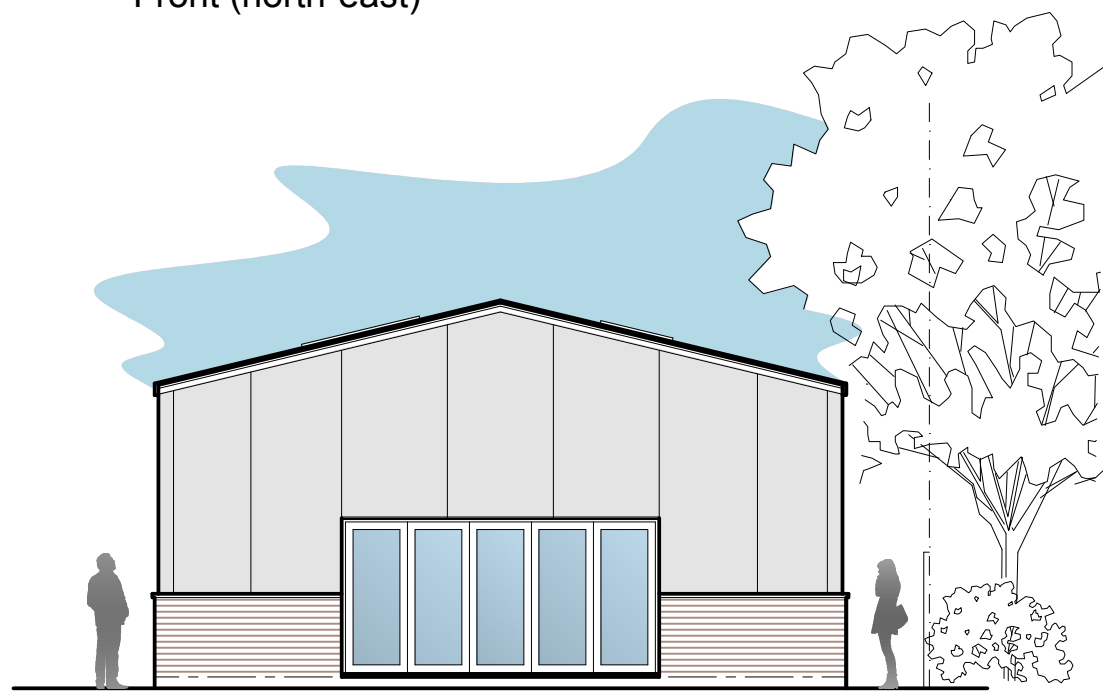


Rear (south-west)



Side (south-east)

Proposed Elevations 1:100 (A3)

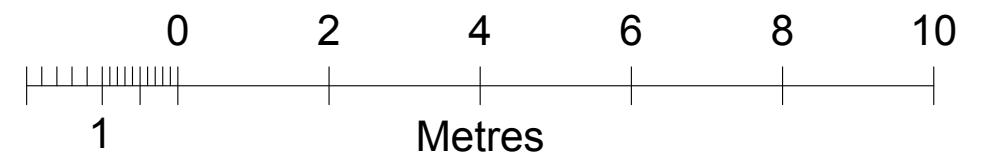

PSUK
PENGUIN SERVICES UK LTD
07867 966558
buildingplans@sky.com
www.plan2build.co.uk

Client
-
Drawn By
EB

Project
THE BARN
WARBAGE LANE
BELBROUGHTON, DY9 0AN
Date
APR 2021

Title
PROPOSED ELEVATIONS
Drawing No.
1496-04
Scale
A3 @ 1:100