



NOTE-

- 1/ All dimensions given are in millimetres.
- 2/ Do not scale drawing, follow only figured dimensions.
All dimensions to be verified on site.
- 3/ This drawing is copyrighted and may not be reproduced, scanned or circulated.


©

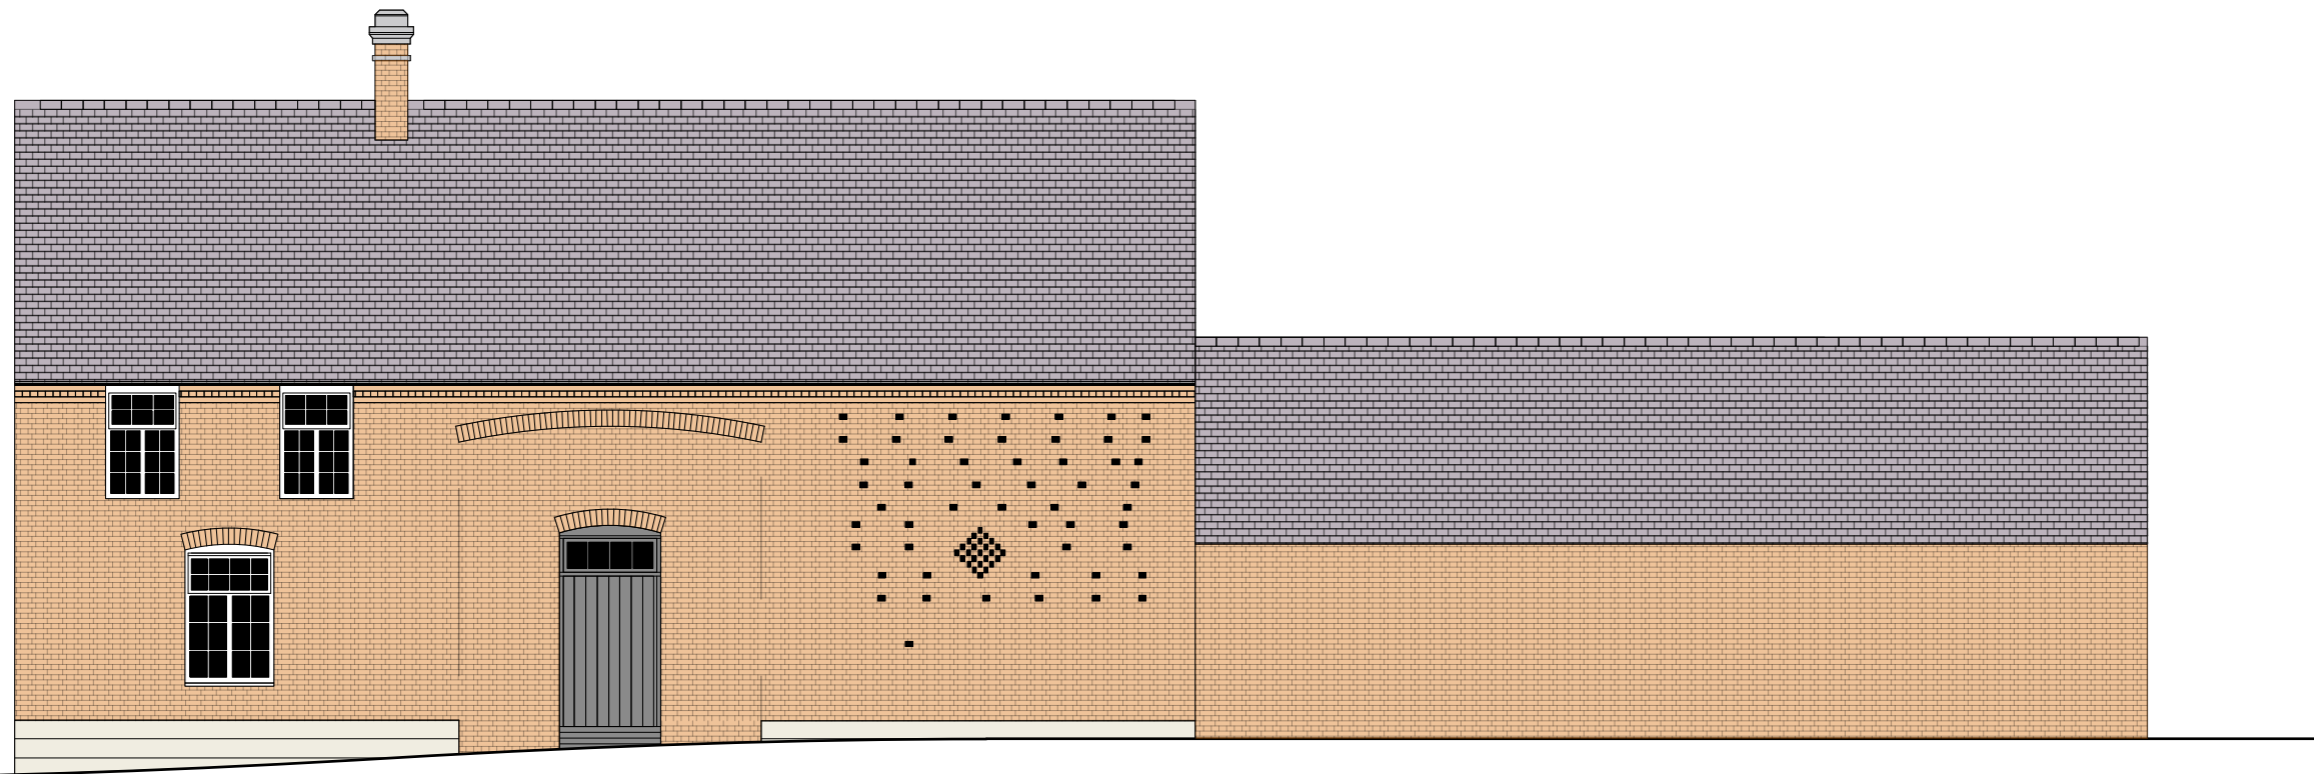


NE Elevation Existing
1/100

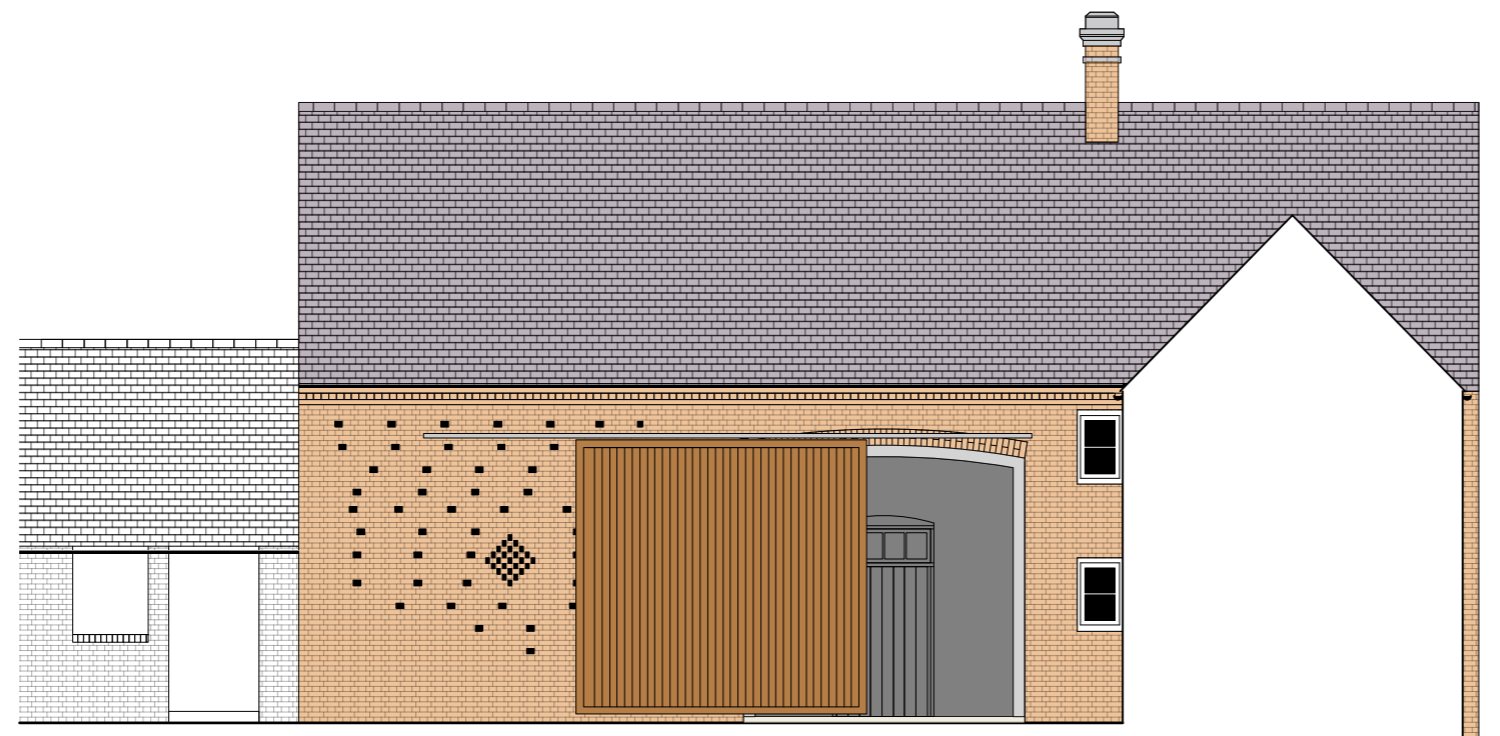

SW Elevation Existing
1/100

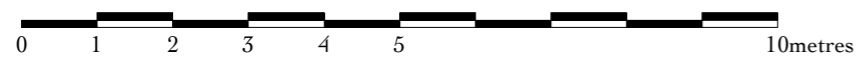

| No: | Date | Revision |
|-----|------|----------|
| | | |

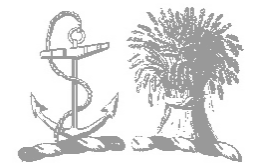

ONDIE LTD
ronald@glenaladale.co.uk

PROJECT: Common Barn
 TITLE: Existing Elevations
 DRAWING No: RC-40-03
 SCALE: 1/100
 DATE: 22nd January 2021