
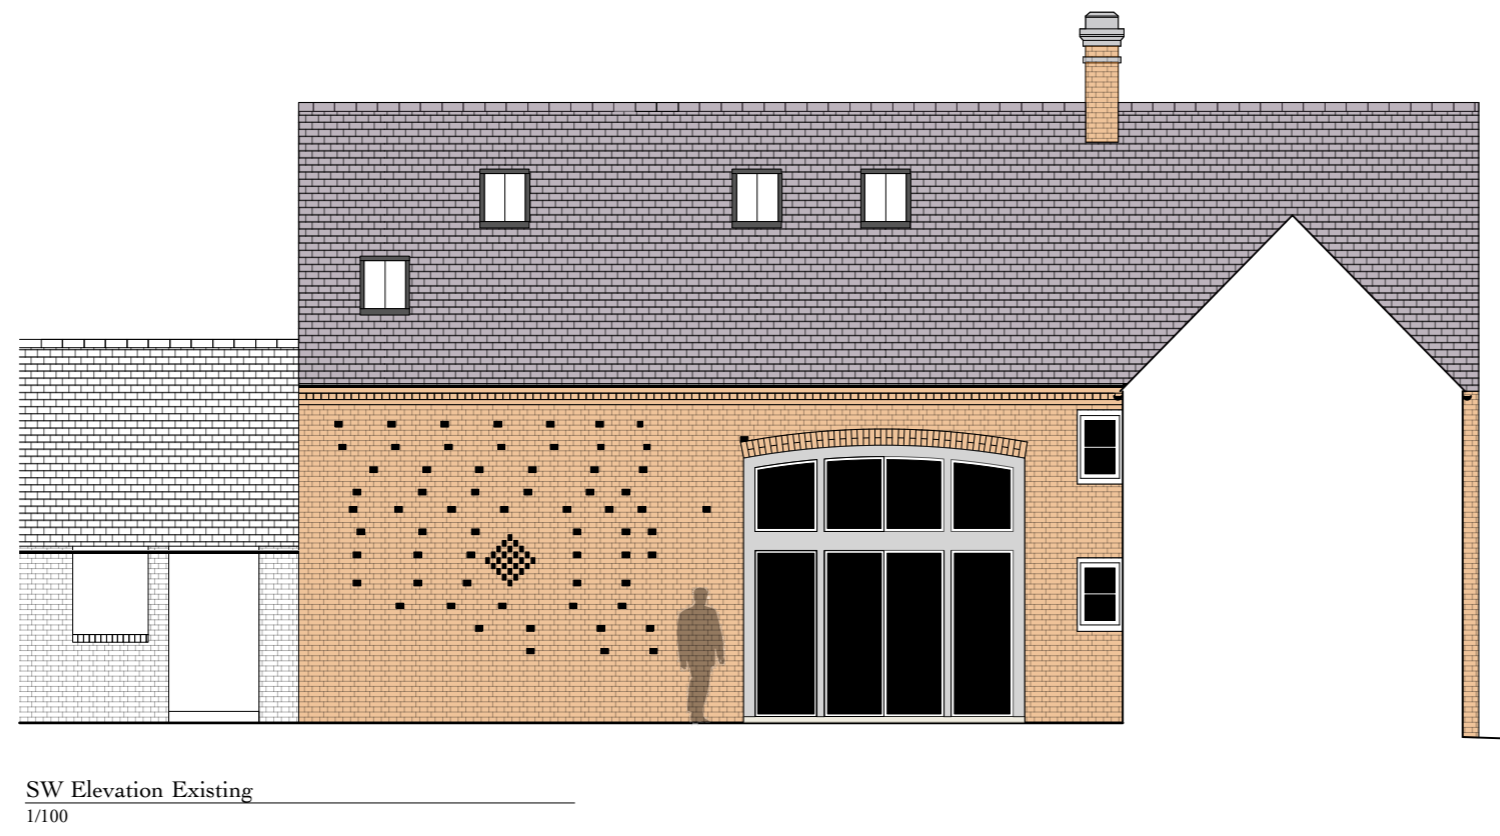



NOTE-

- 1/ All dimensions given are in millimetres.
- 2/ Do not scale drawing, follow only figured dimensions.
- 3/ This drawing is copyrighted and may not be reproduced, scanned or circulated.

©

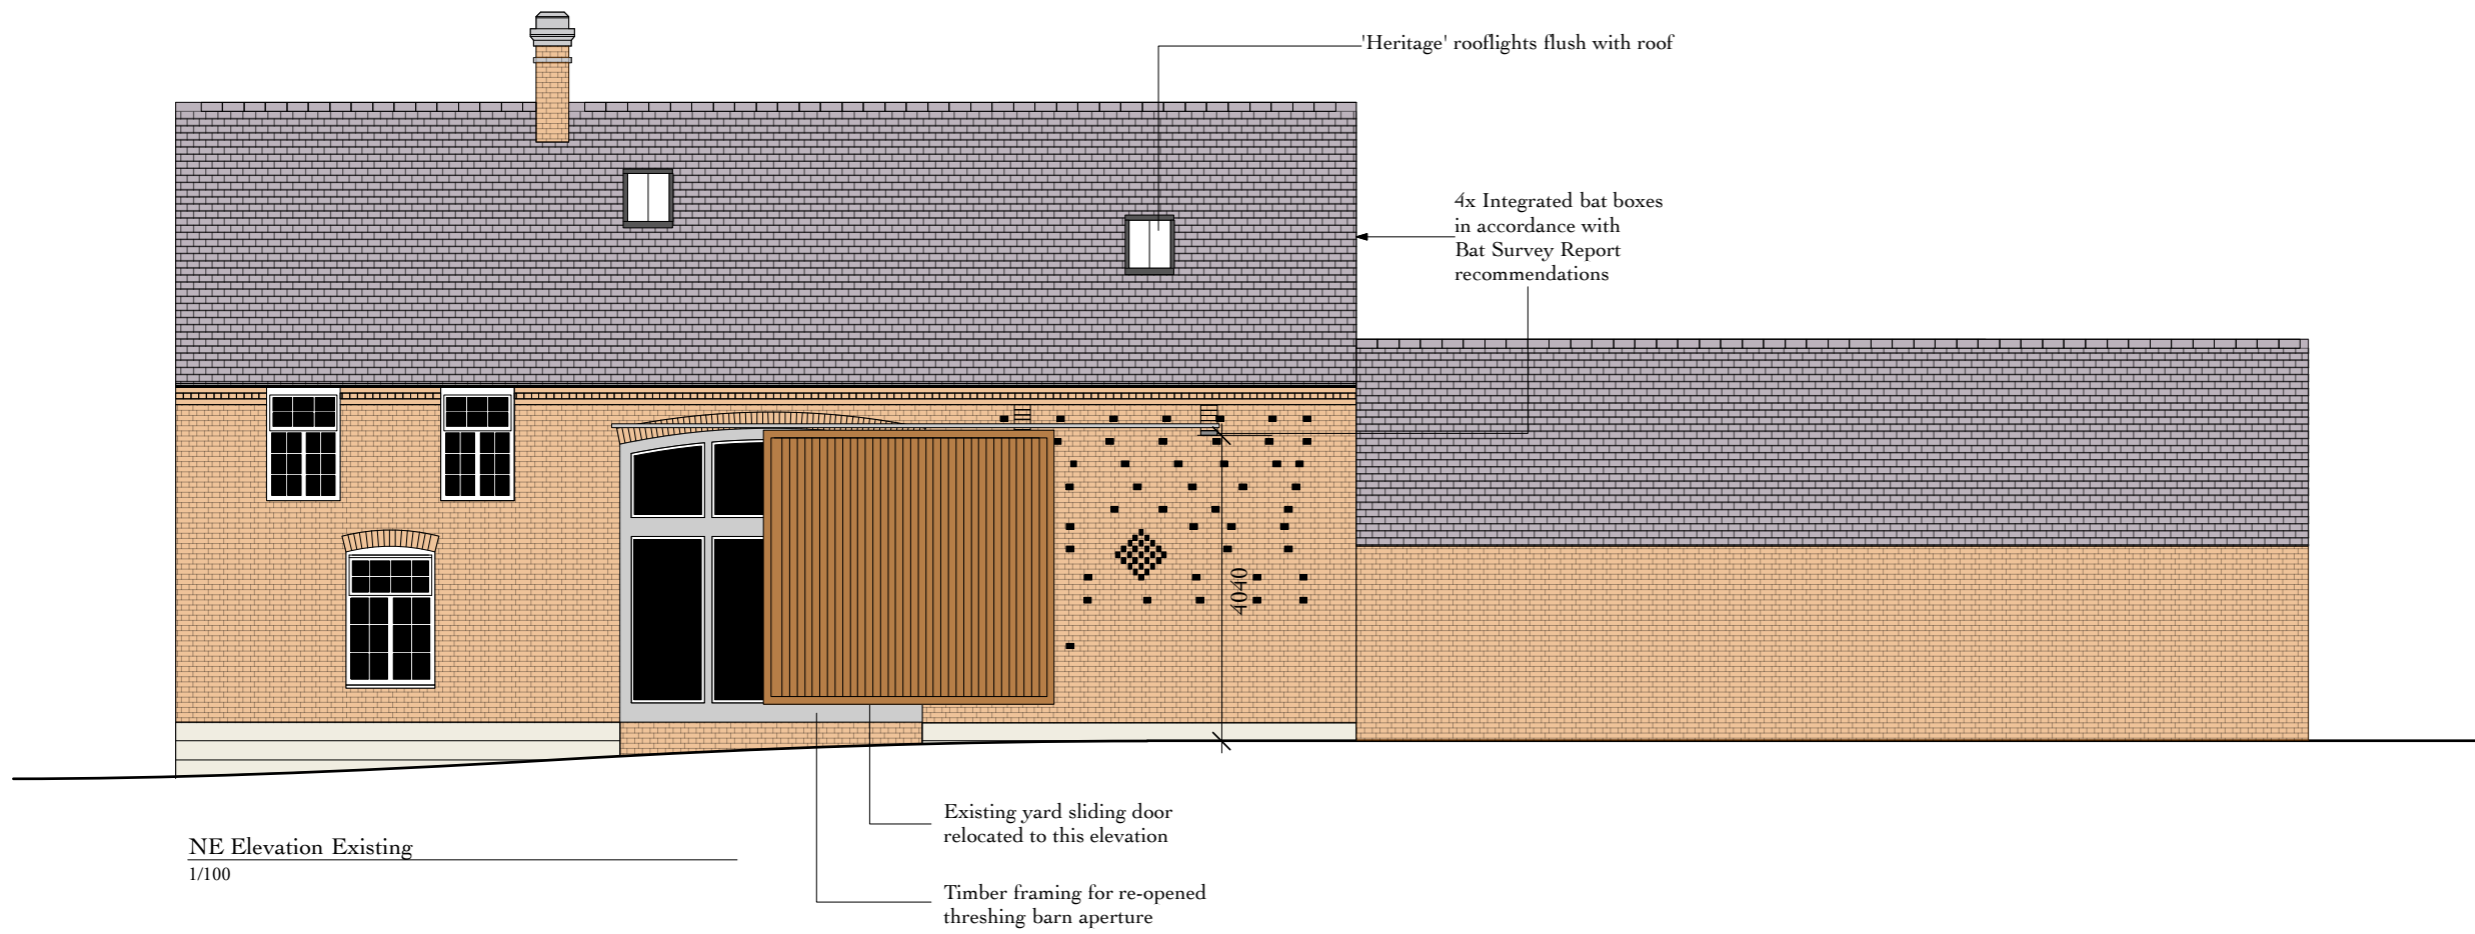

No:	Date	Revision

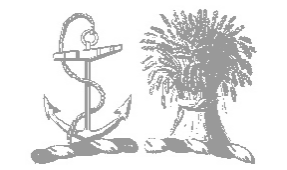

ONDIE LTD
ronald@glenaladale.co.uk

PROJECT: Common Barn

TITLE: Proposed Elevations

DRAWING No: RC-40-08

SCALE: 1/100

DATE: 22nd January 2021

