
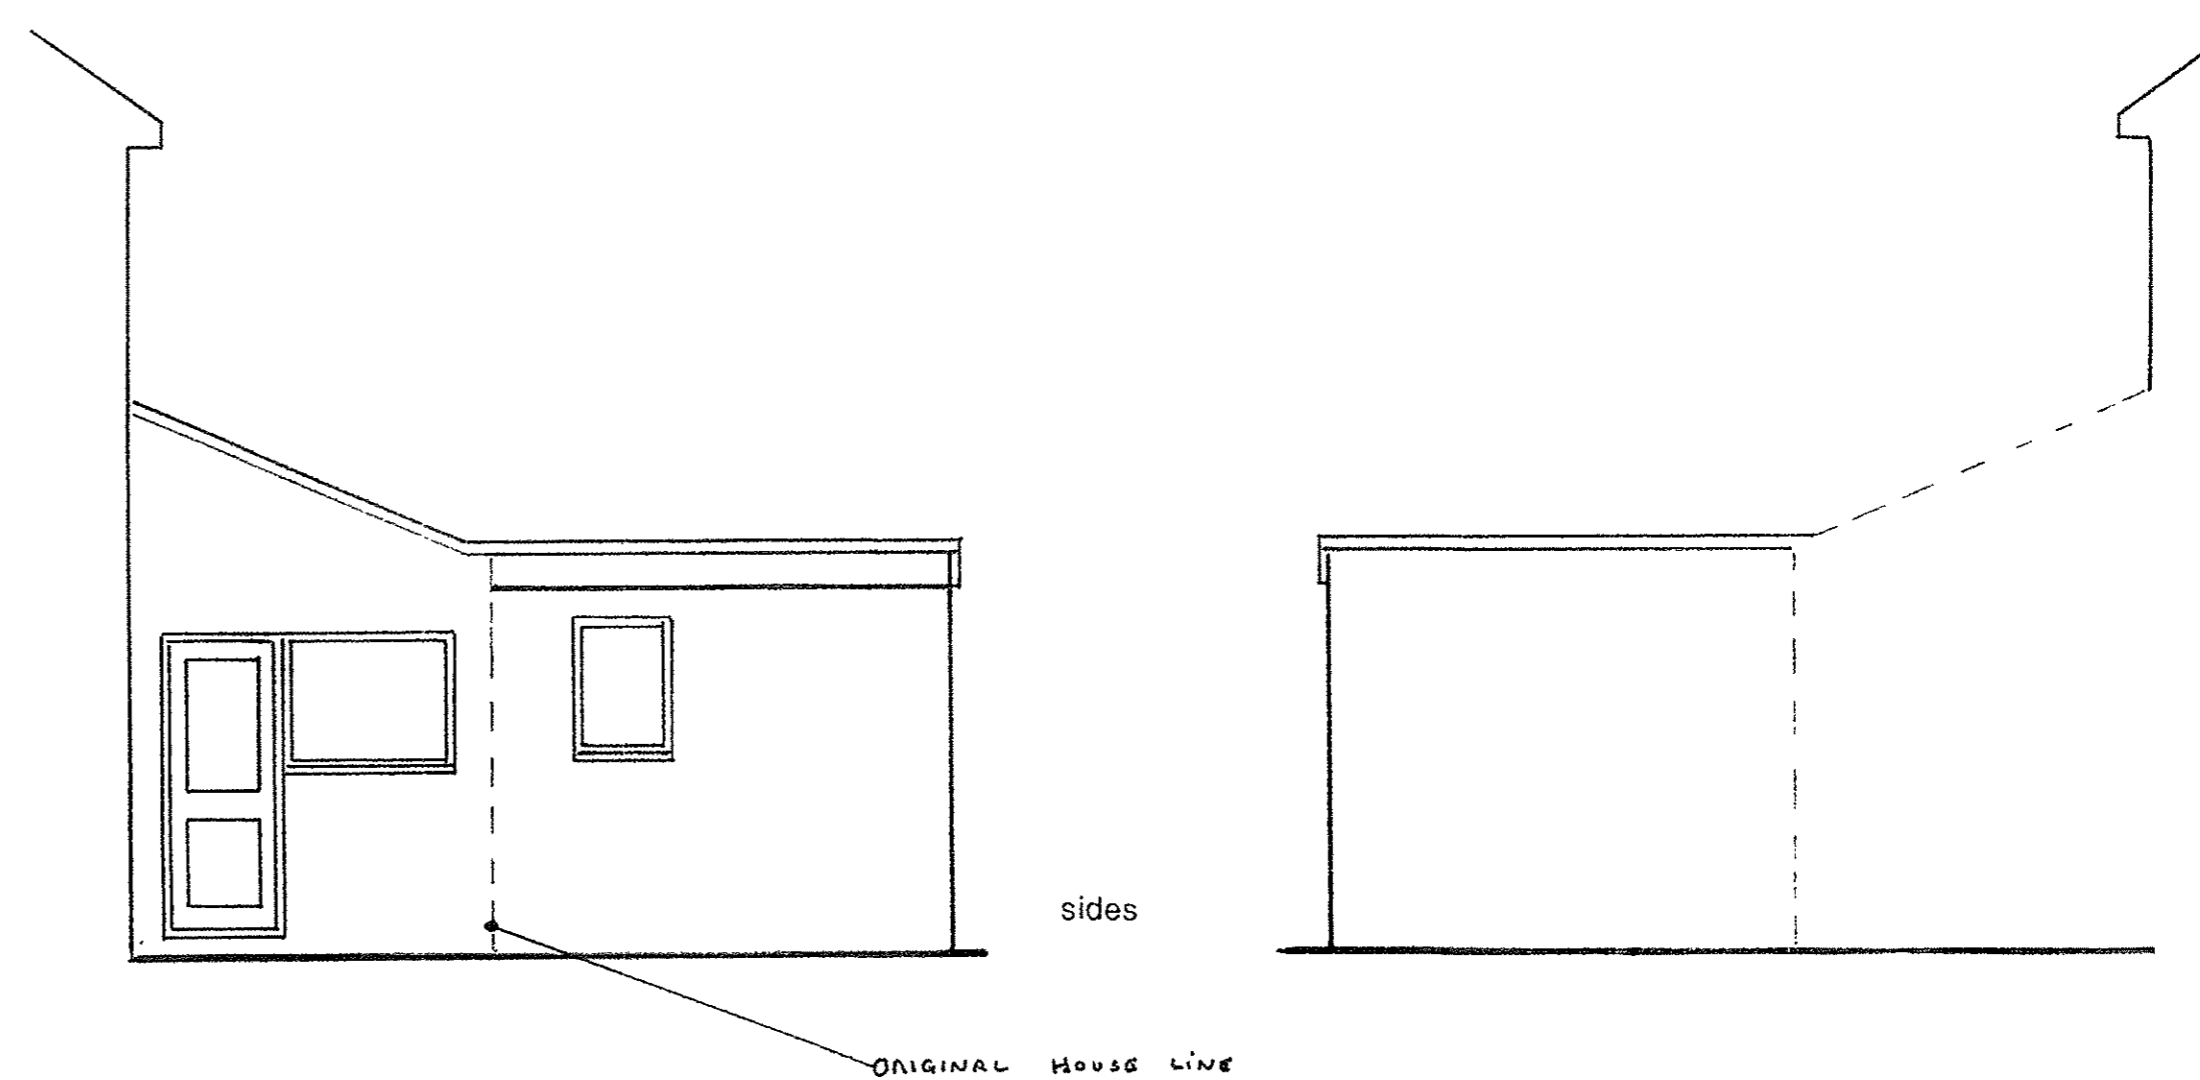
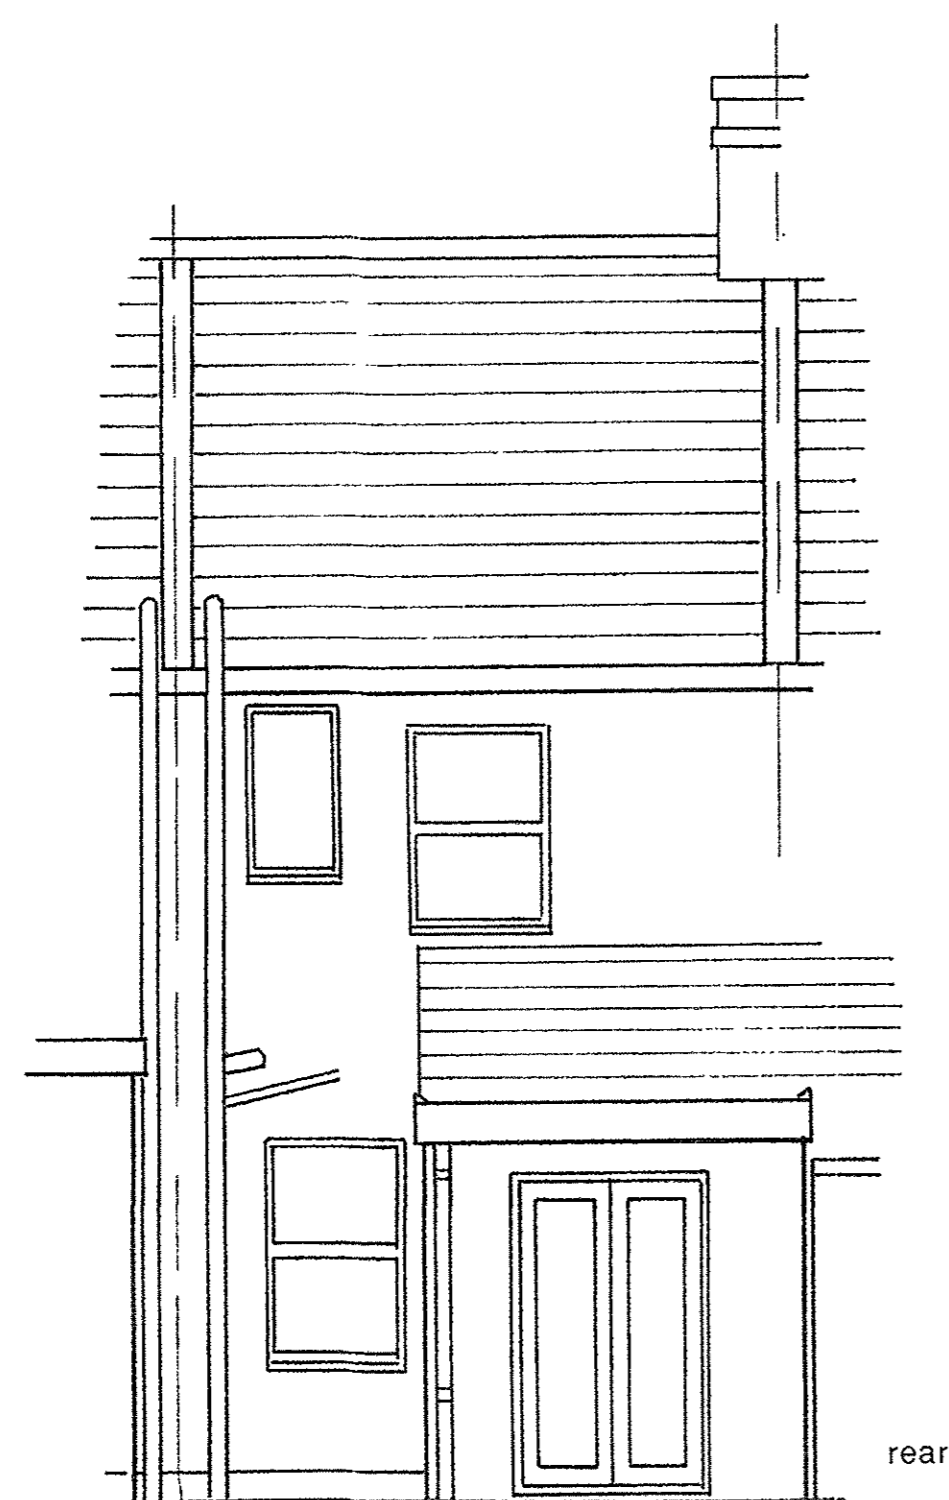
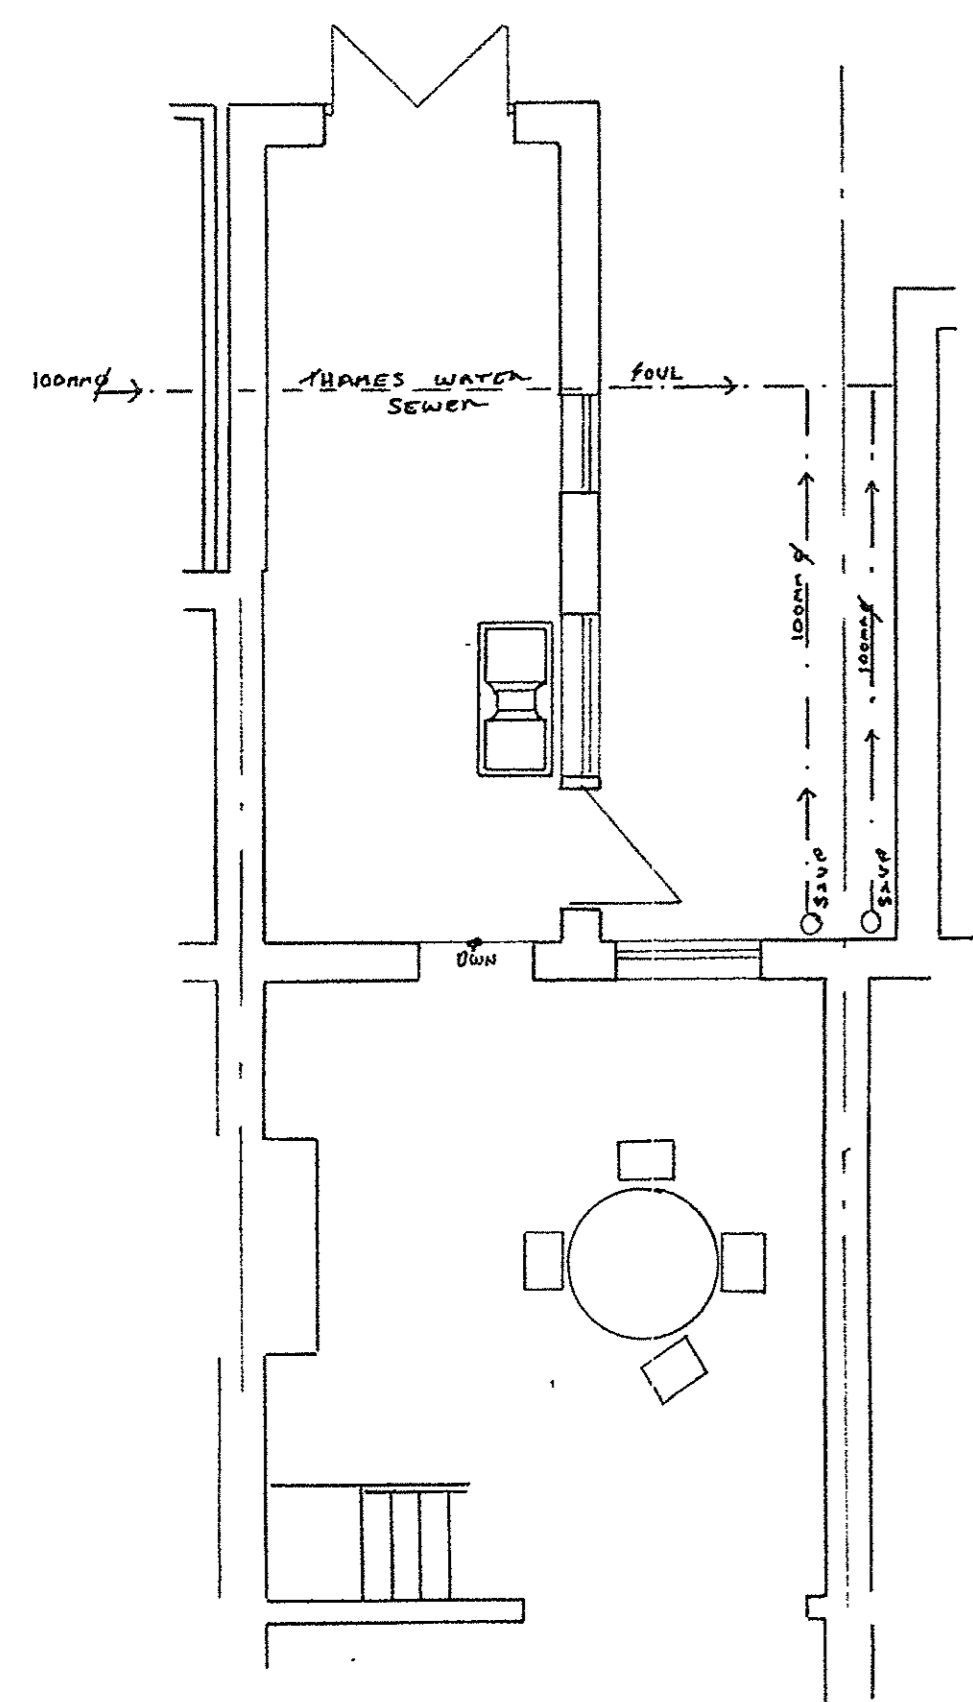


**NOTES:**  
All dimensions must be checked on site and not scaled from this drawing.

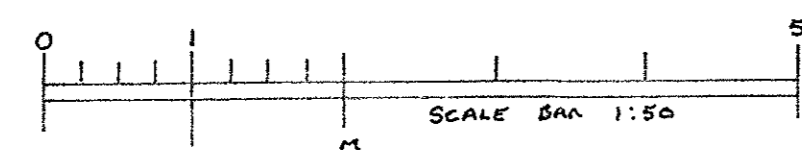

Date	Revisions

© copyright

Client **g sutton**

Job Title  
103 WEST VIEW RD

Drawing Title  
existing ground floor layout  
elevations

Scale 1:50

Date *April 2021* Drawn By *A.L.E*

Drawing No. *SUTTON/ONG* Rev.