





SITE LOCATION PLAN 1:1250

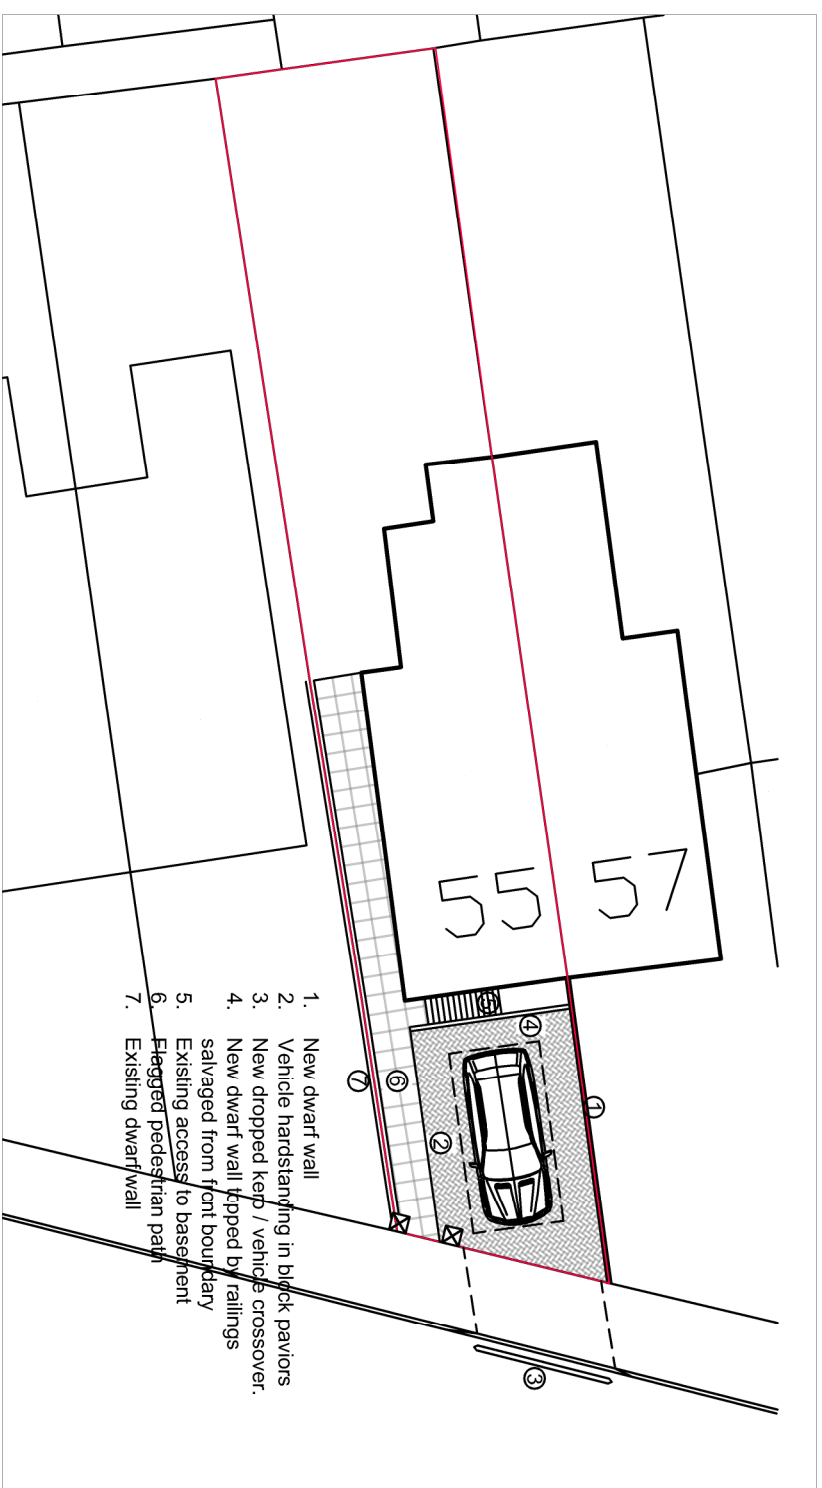

PROPOSED BLOCK PLAN 1:200

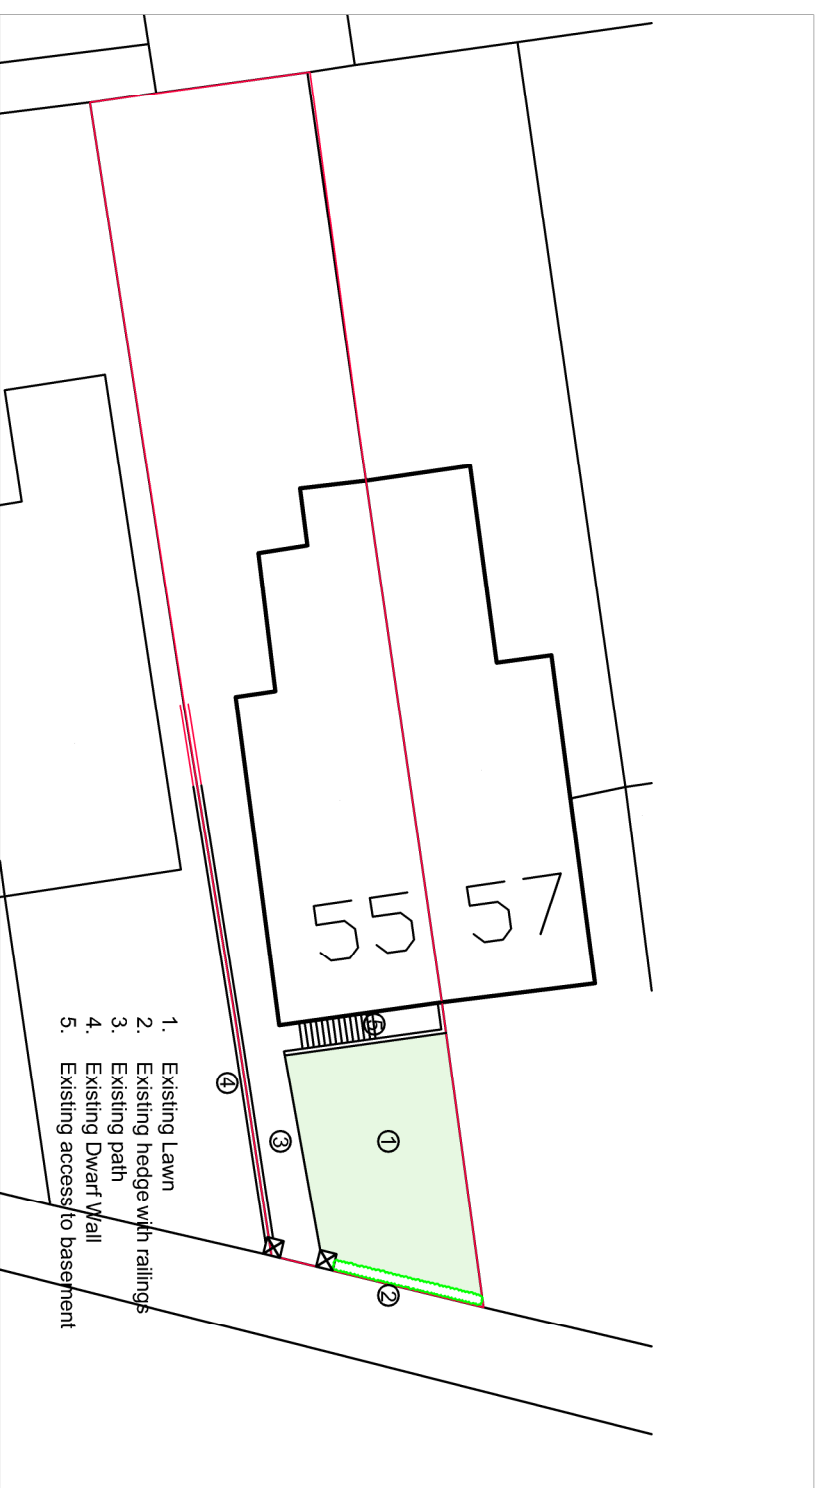

EXISTING BLOCK PLAN 1:200

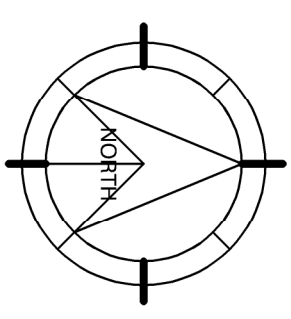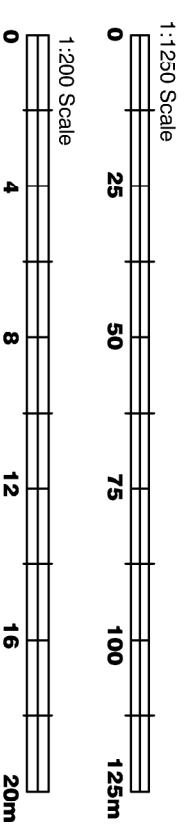

DAVID MILLS ARCHITECT
 3 Maps Cottages, Platt Common, Platt, Sevenoaks, Kent TN13 5JX
 Tel: 07525 893023 - www.djmarshitect.co.uk

CLIENT

Mr Paul Steggie

PROJECT

55 Dartford Road, Sevenoaks
 Kent TN13 3TE
 Creation of new vehicle access and
 hardstanding.

DRAWING

Existing and proposed block plans.
 Site Location Plan

Scale	Date	Dwg No	Rev
1:1250@A3	03.02.2021	M431/01	-