


Abbey Stadium


Outdoor Training Facility

CUT Depth Bands			
■	Band 1	-0.00	-0.10
FILL Depth Bands			
■	Band 1	0.00	0.10
■	Band 2	0.10	0.20
■	Band 3	0.20	0.30

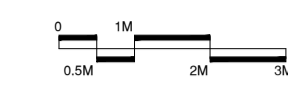

CONSULTANTS
 Surfacing Standards Ltd
 14 Park House, Corby,
 Northants, NN17 5JZ
 01536 400 012


1. DO NOT SCALE FROM DRAWING. ALL DIMENSIONS TO BE CHECKED ON SITE PRIOR TO COMMENCEMENT OF WORKS.
 2. THIS DRAWING IS COPYRIGHT TO SURFACING STANDARDS LTD.
 3. ALL PERSONNEL SHOULD BE AWARE OF THE HEALTH AND SAFETY PLAN WHICH IS RETAINED IN THE SITE MANAGERS OFFICE.

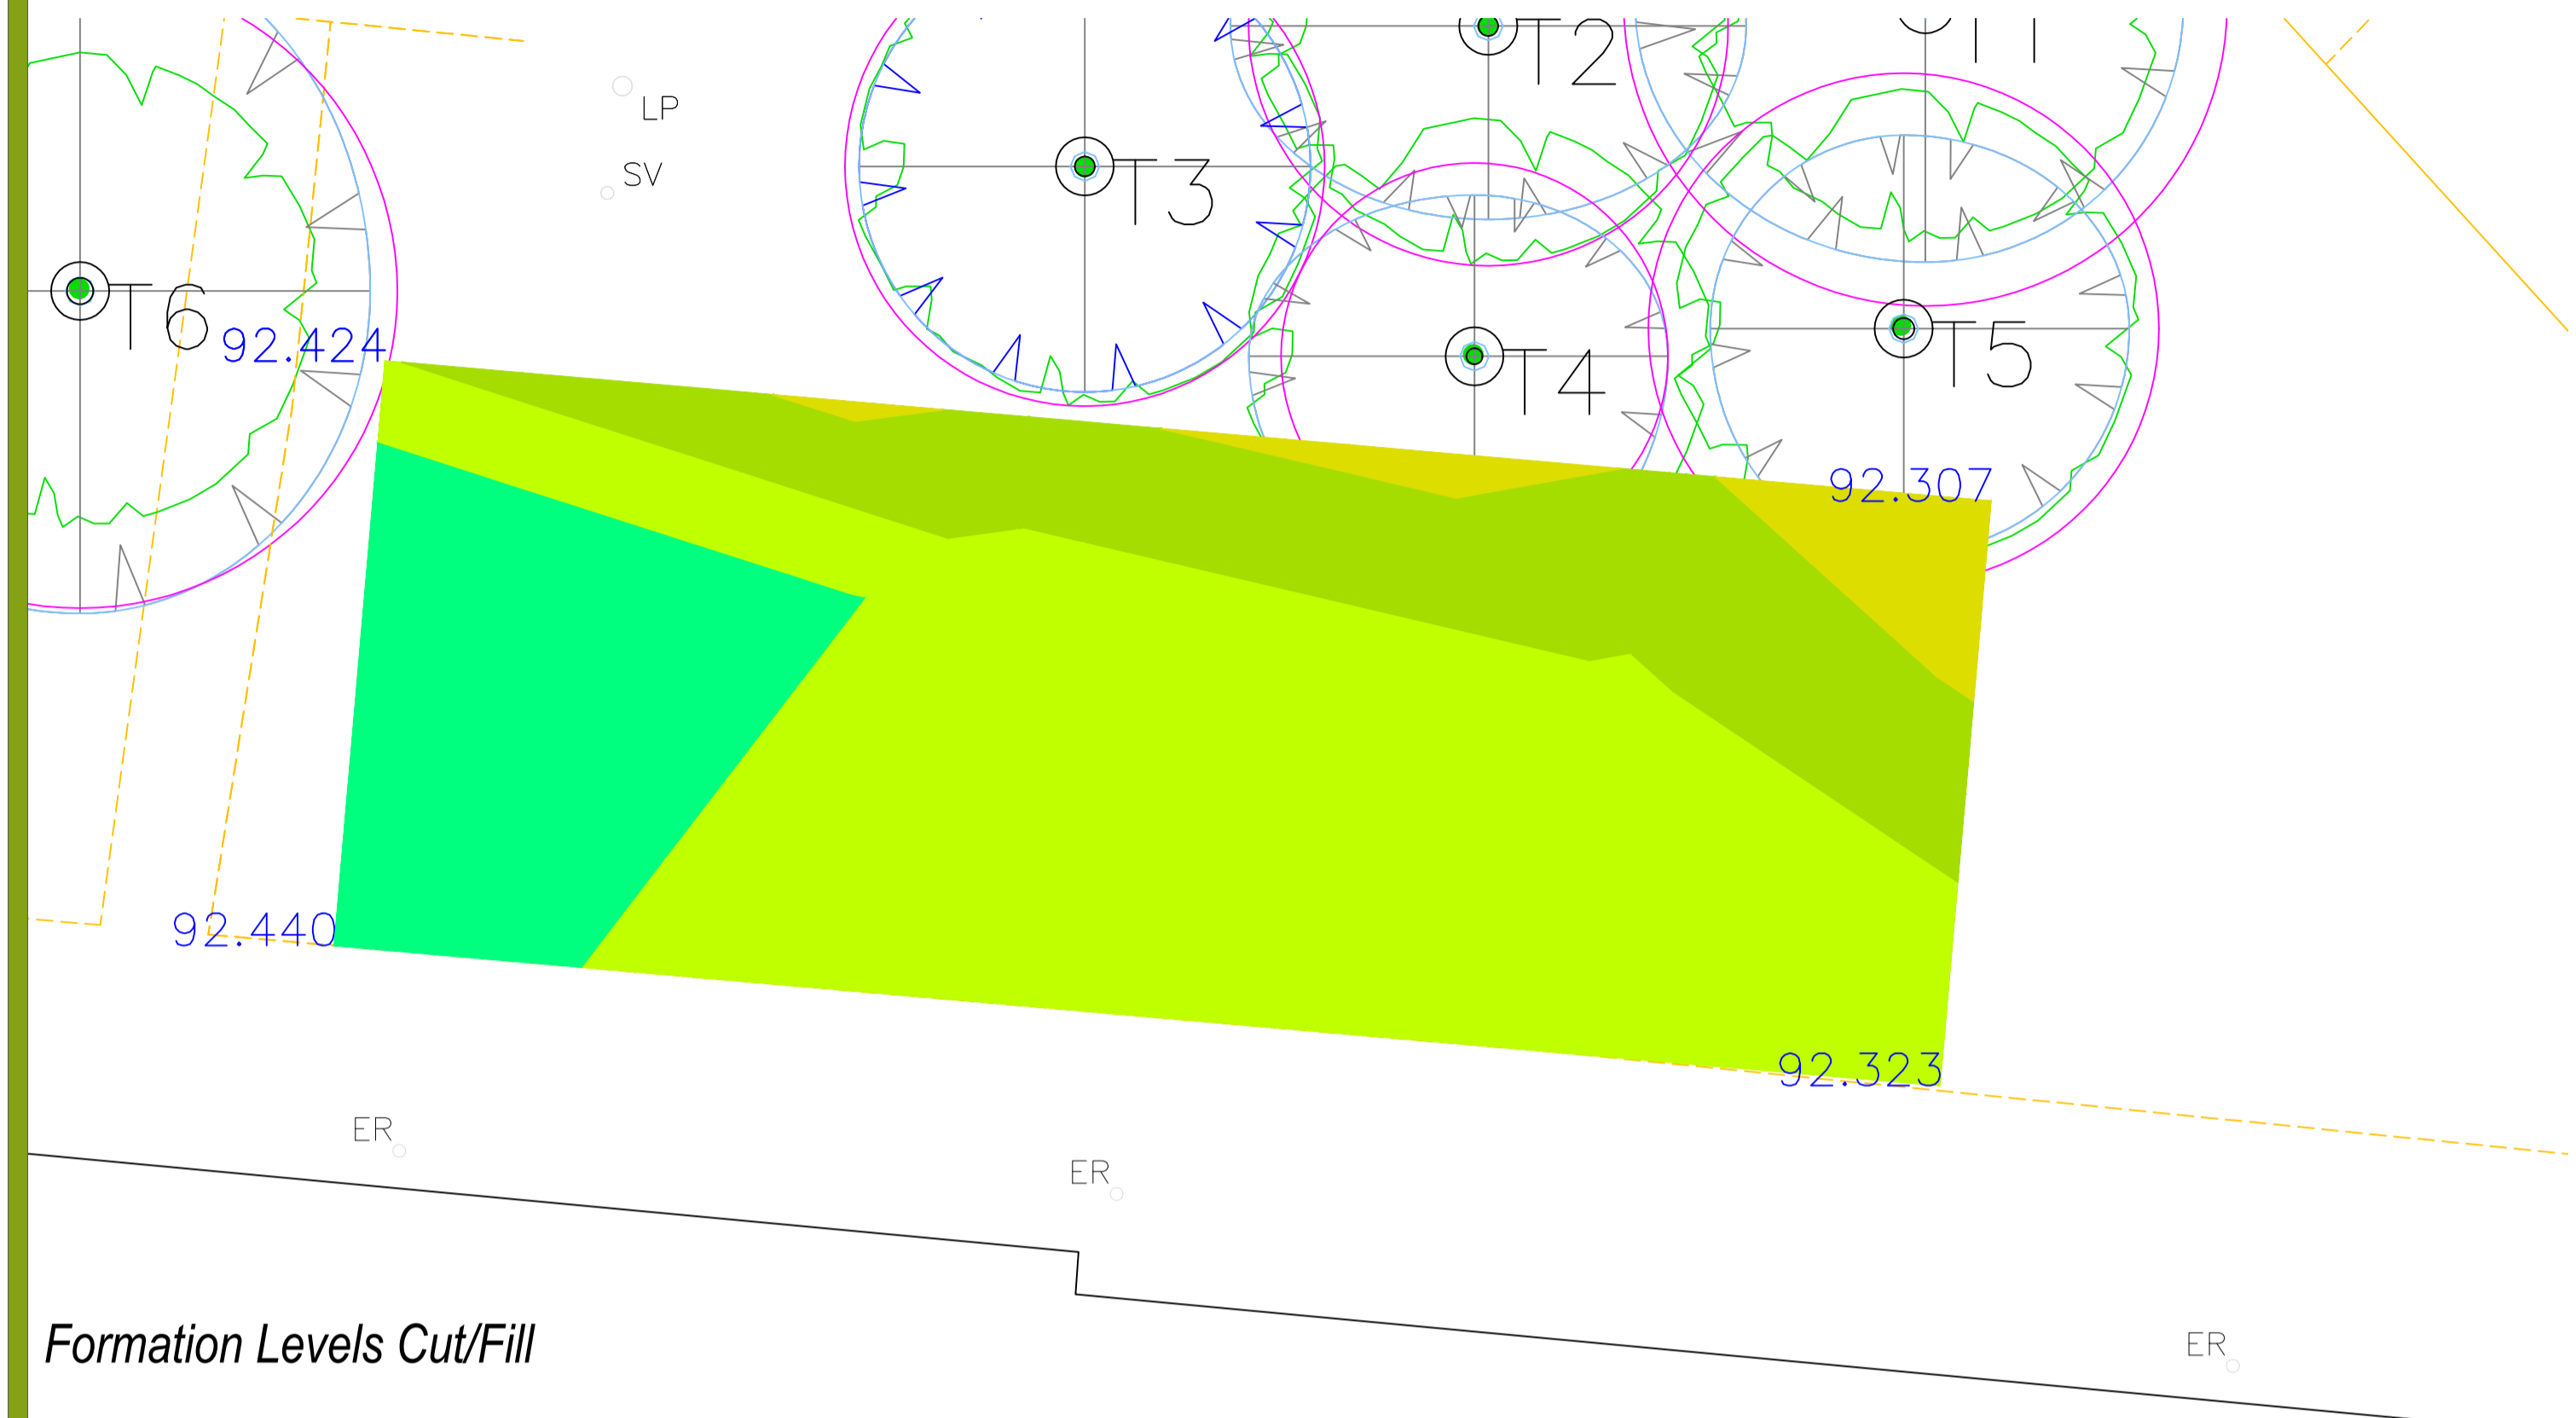

Formation Levels Cut/Fill



Proposed Finished Detail

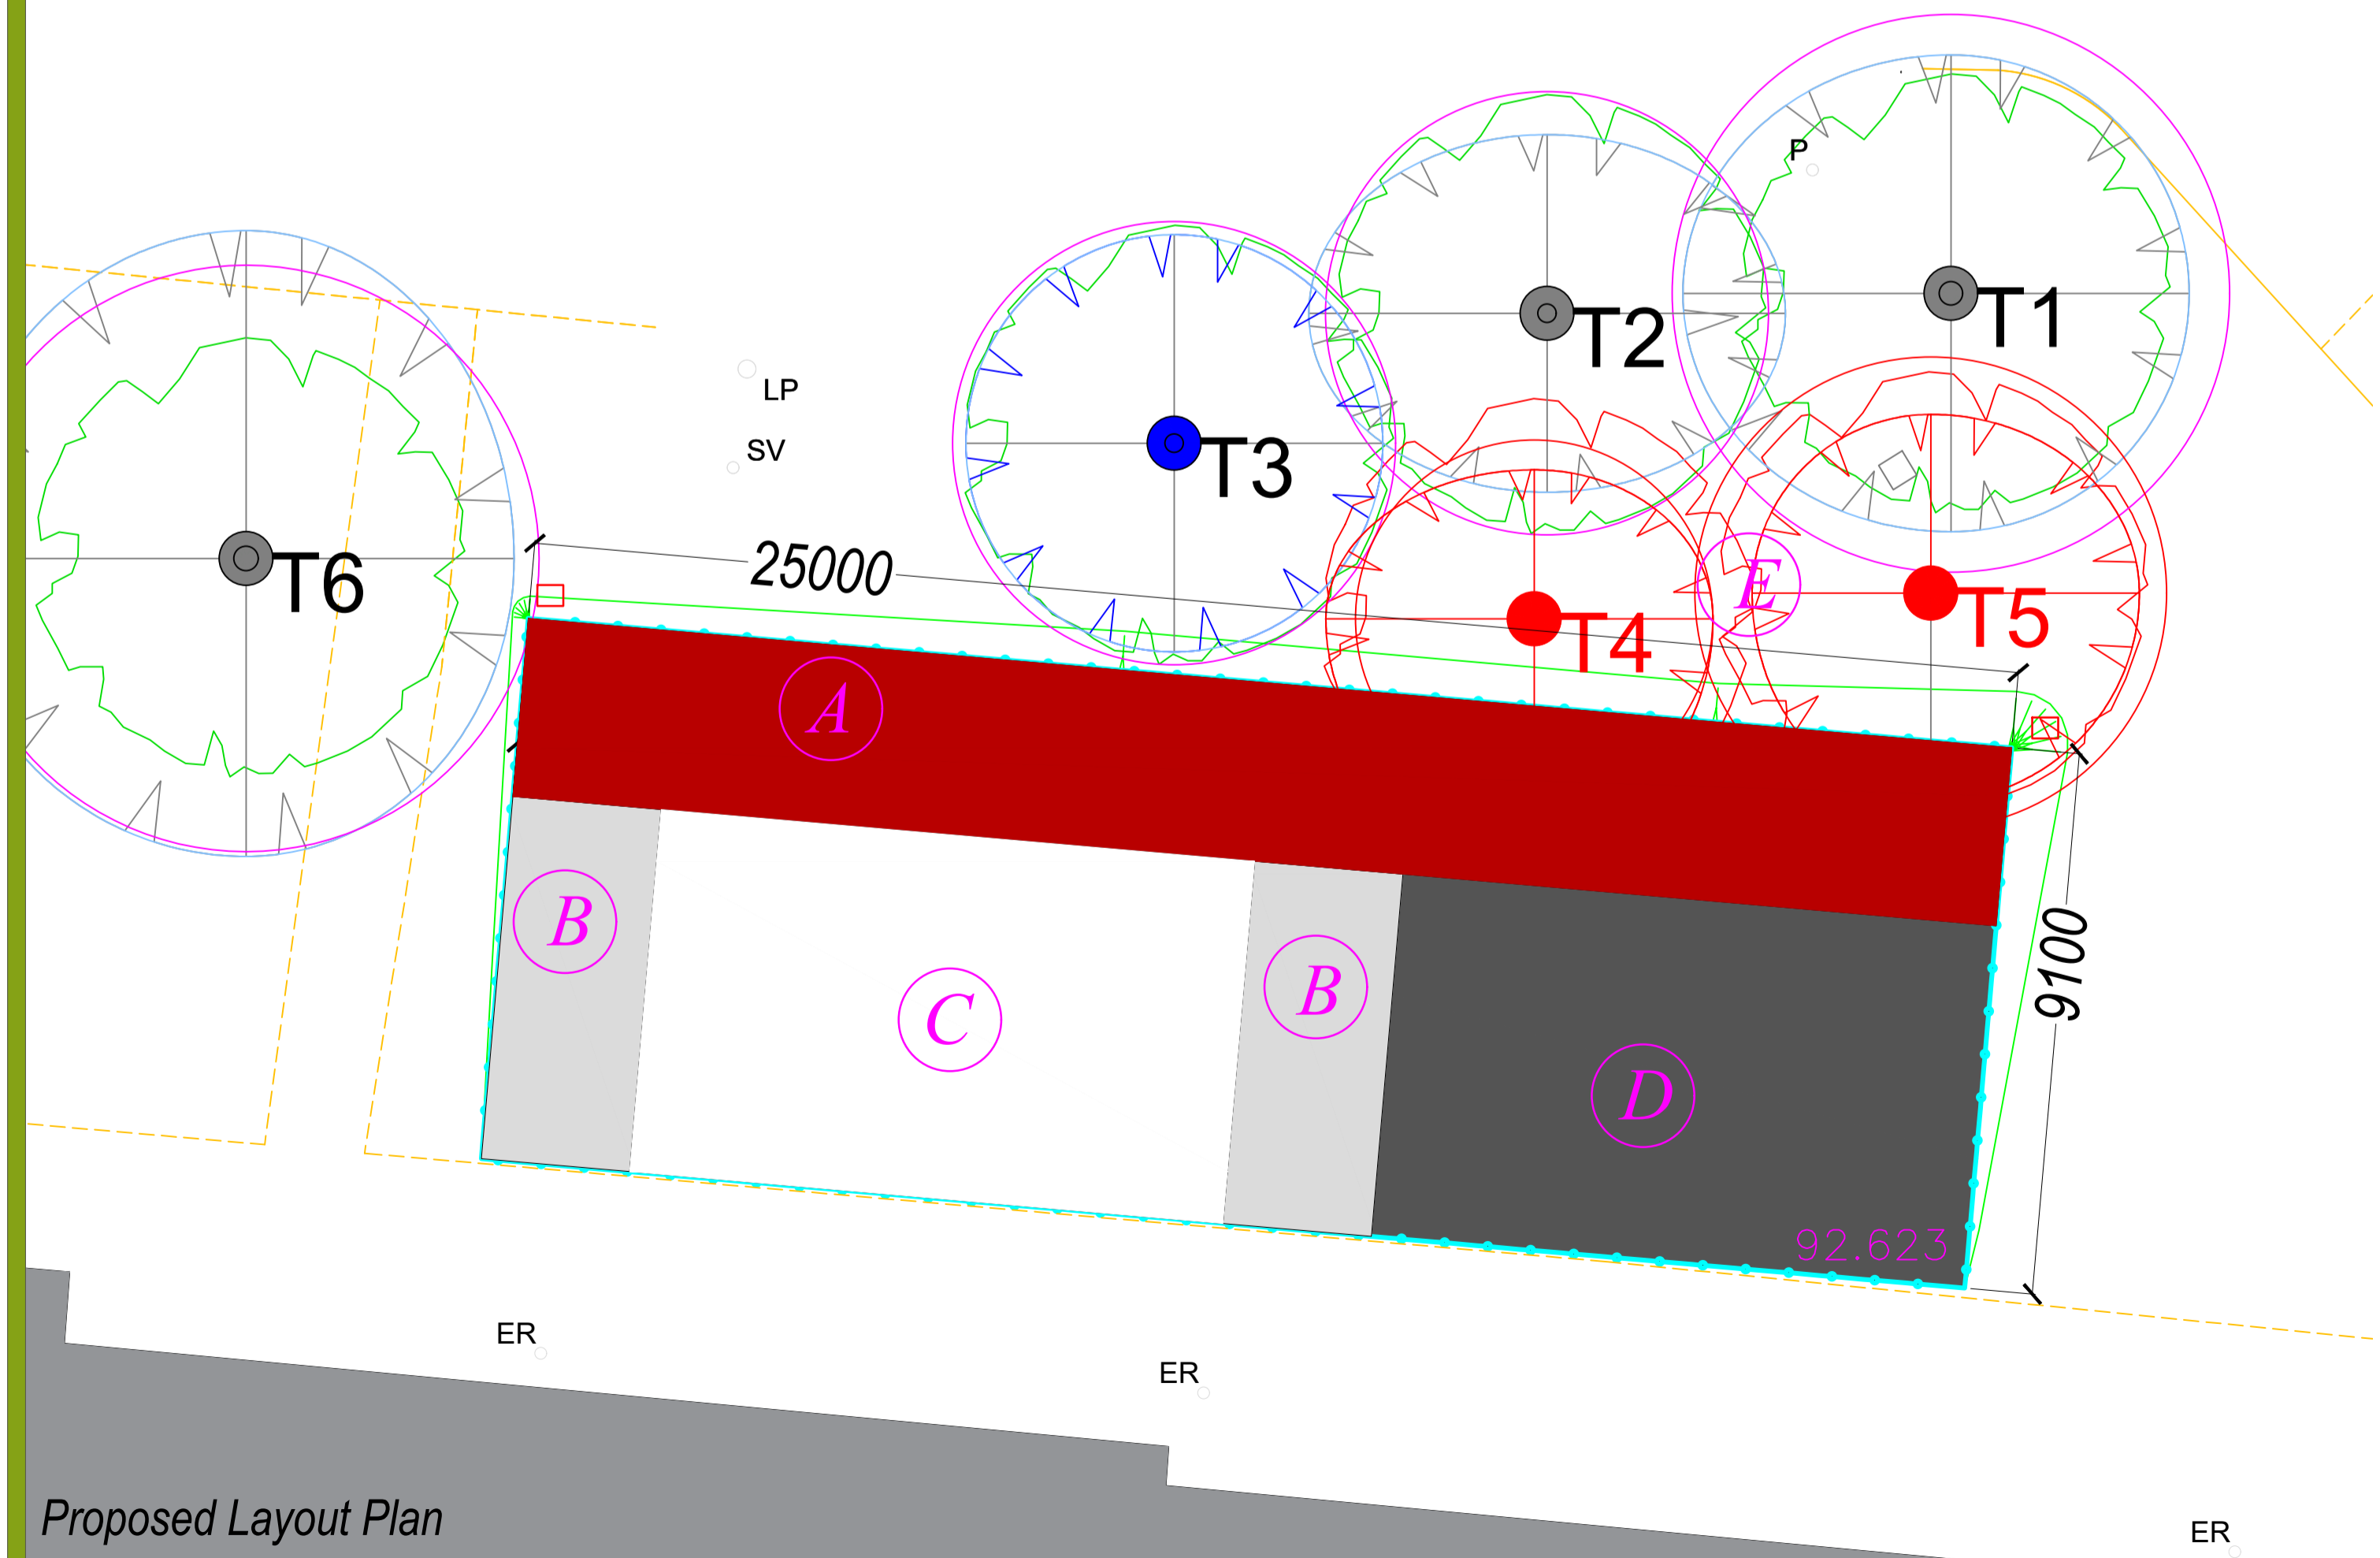


Proposed Layout Plan

- A - Permeable track surfacing to act as attenuation.
- B - 2no. foundation areas for containers and roof structure shown above.
- C - Impermeable surfaced area with roofed section.
- D - Impermeable surfaced area.
- E - Removal of T4 and T5 with rootballs removed and backfilled.

— 3m High Fence Line with access points and gates

□ Lighting column positions

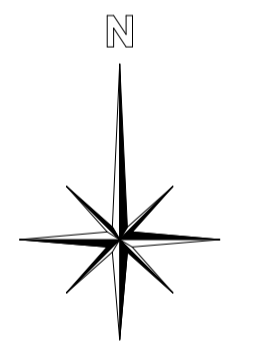

00	PLANNING ISSUE	WB	NM	02/02/21
REV	DESCRIPTION	REV	CK	DATE
 SSL Surfacing Standards Limited SPORTS PITCH CONSULTANTS				
AUTHOR		WB		
TITLE				
Abbey Stadium Outdoor Training Facility Proposed Plan				
PROJECT	SSL2863	SCALE	1:100	SIZE
DRAWING No	03	REVISION		A1
				00