



**FRONT - EXISTING**

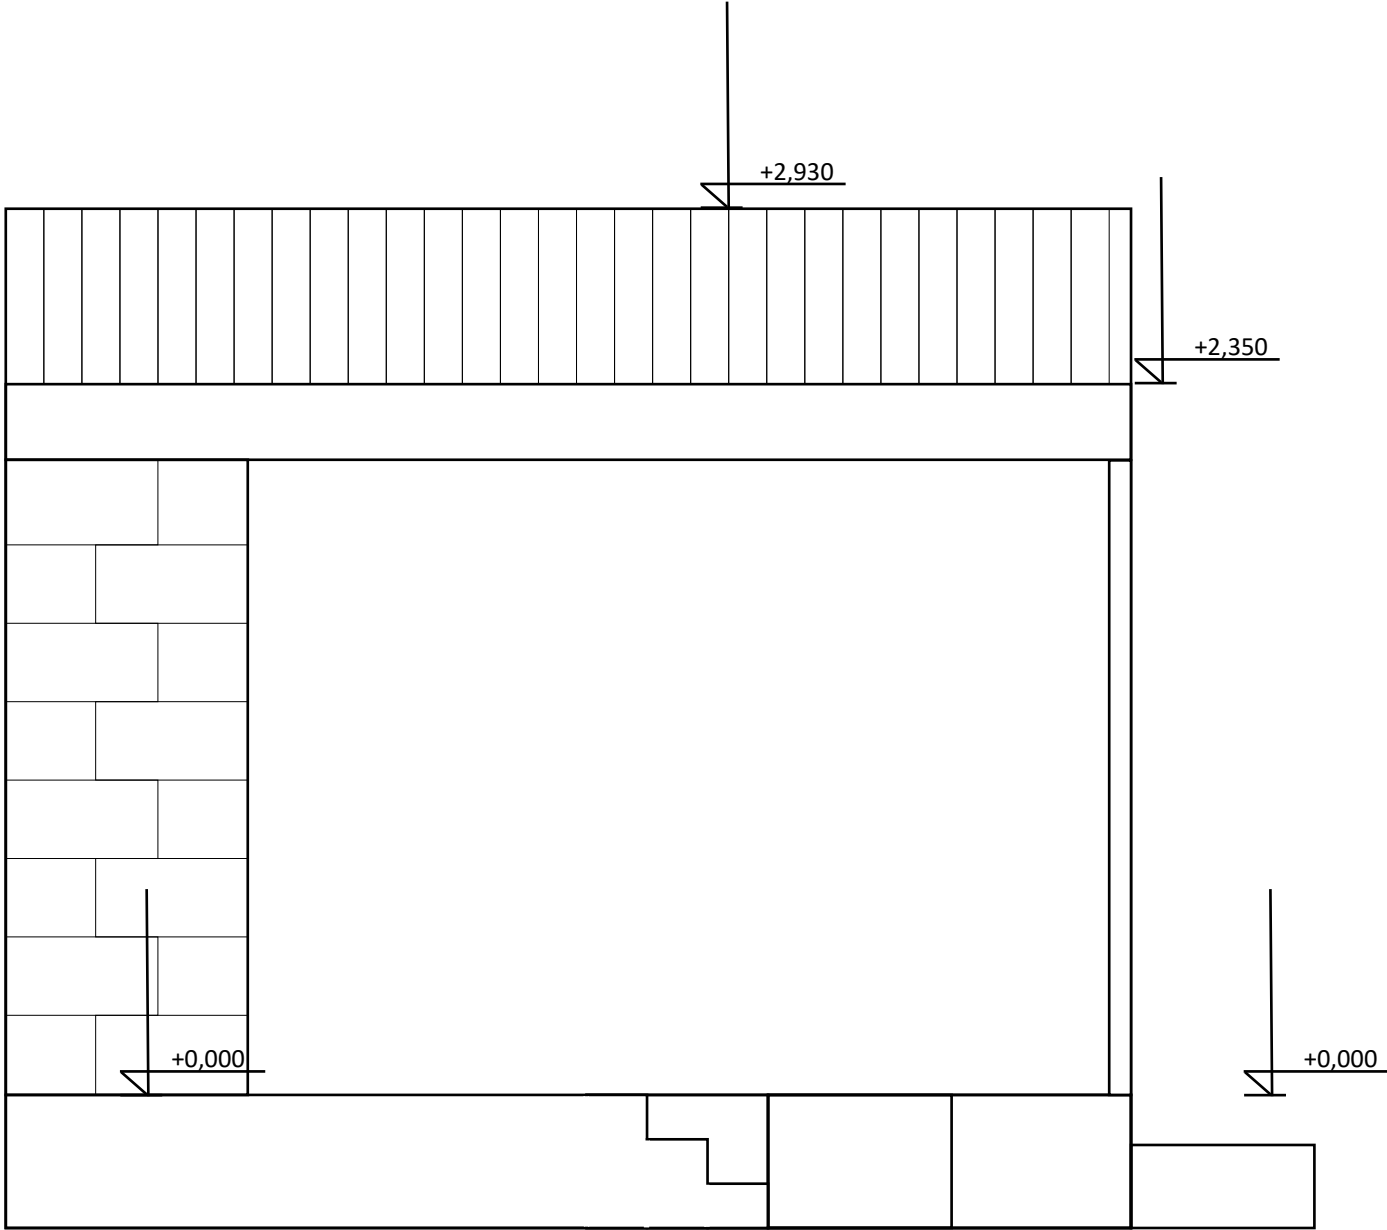


FRONT - PROPOSED CHANGES

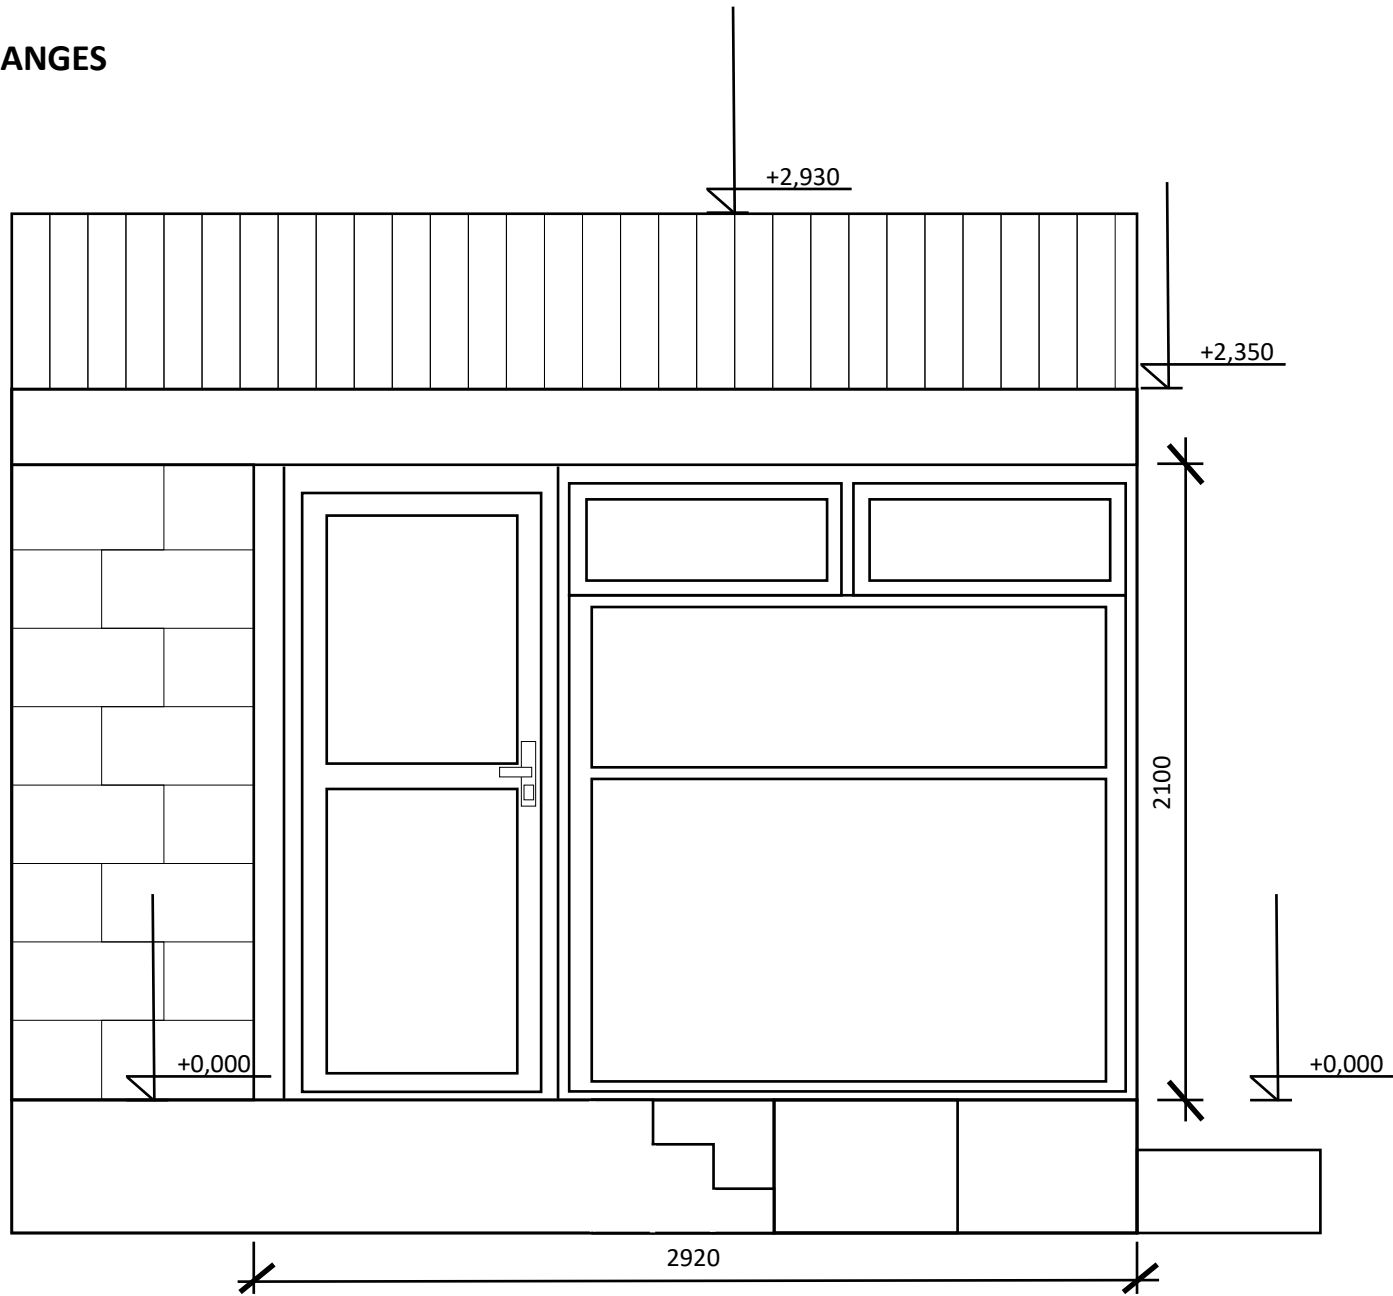


Ratio 1:25

**SIDE - EXISTING**

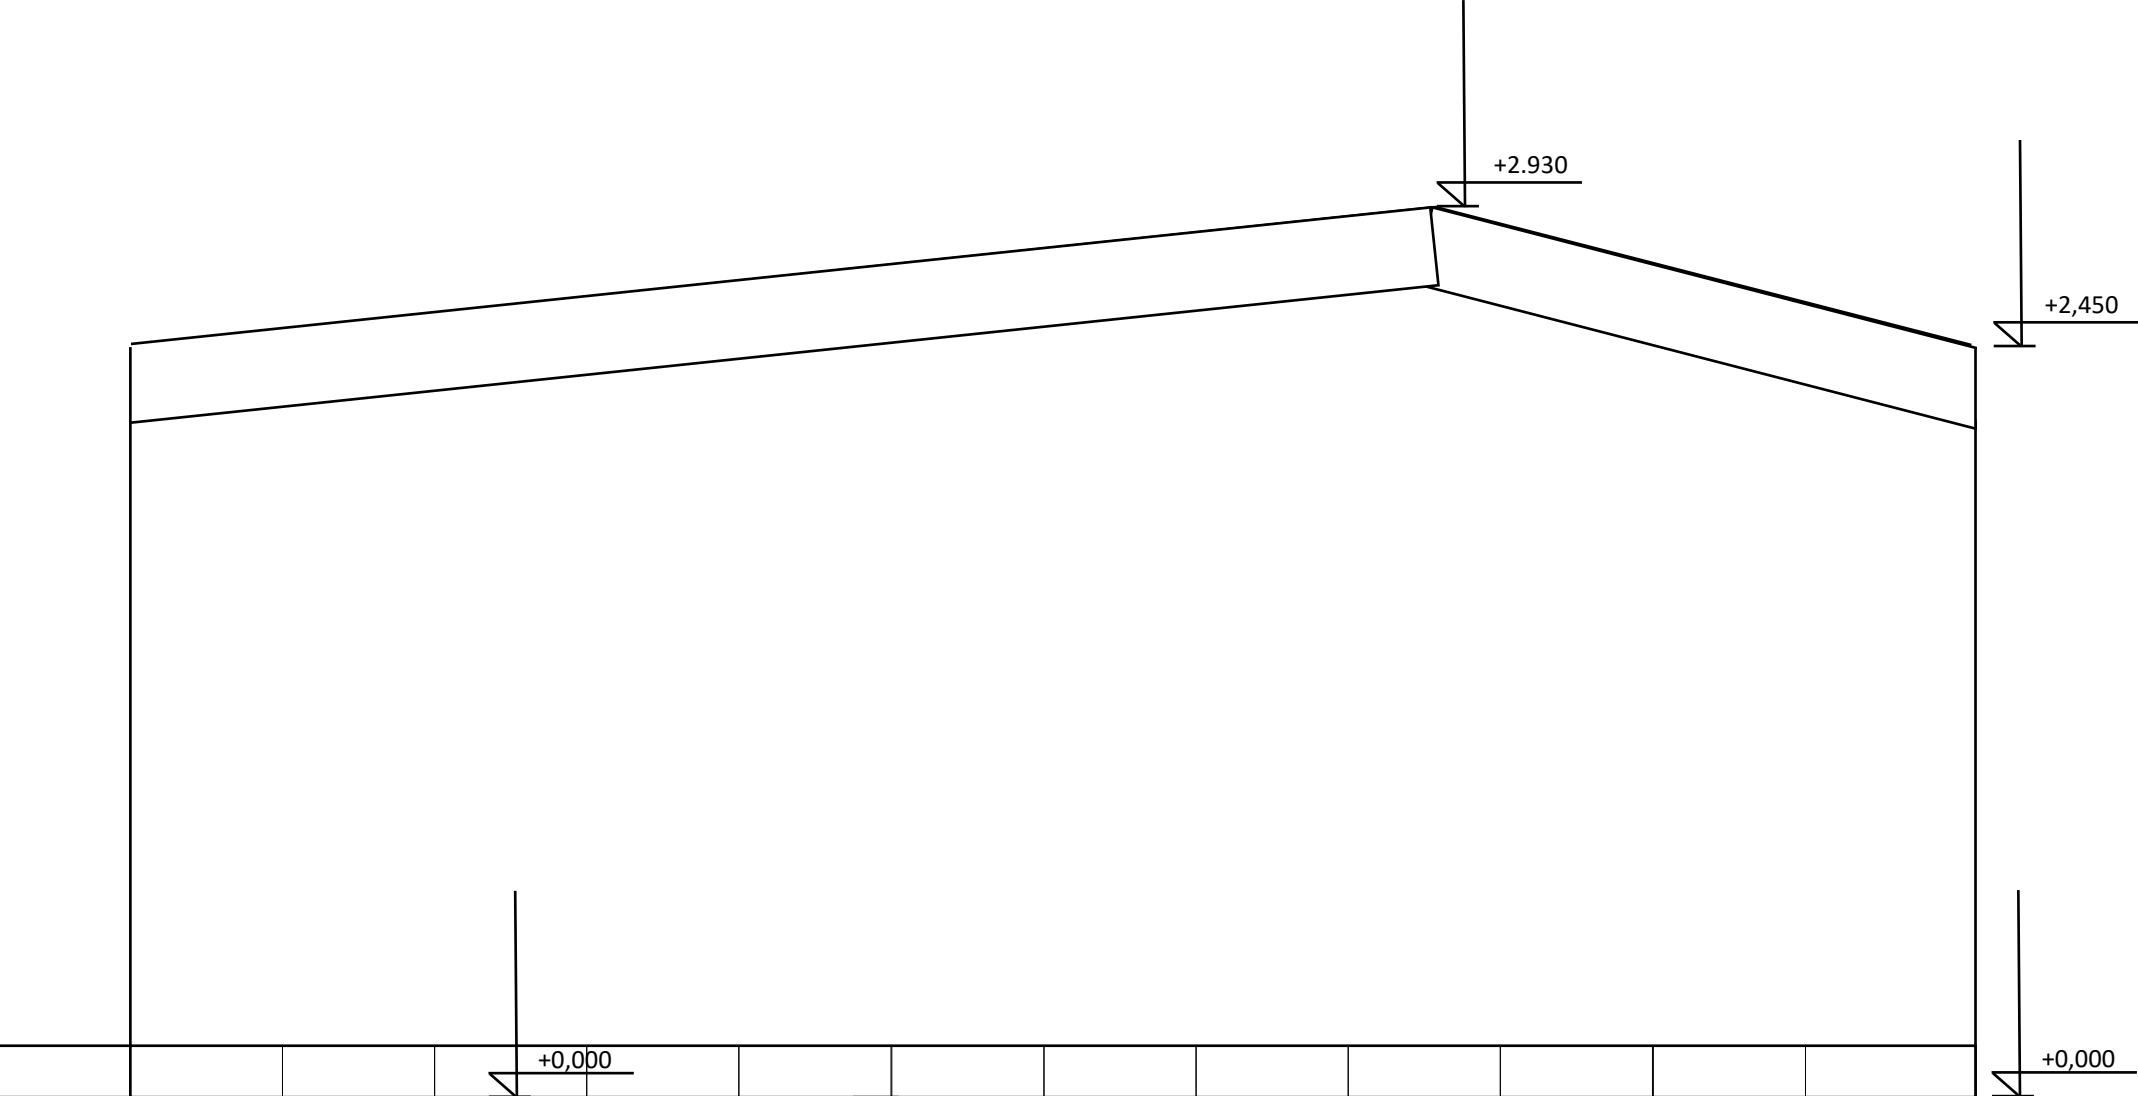


**Ratio 1:25**

**SIDE - PROPOSED CHANGES**

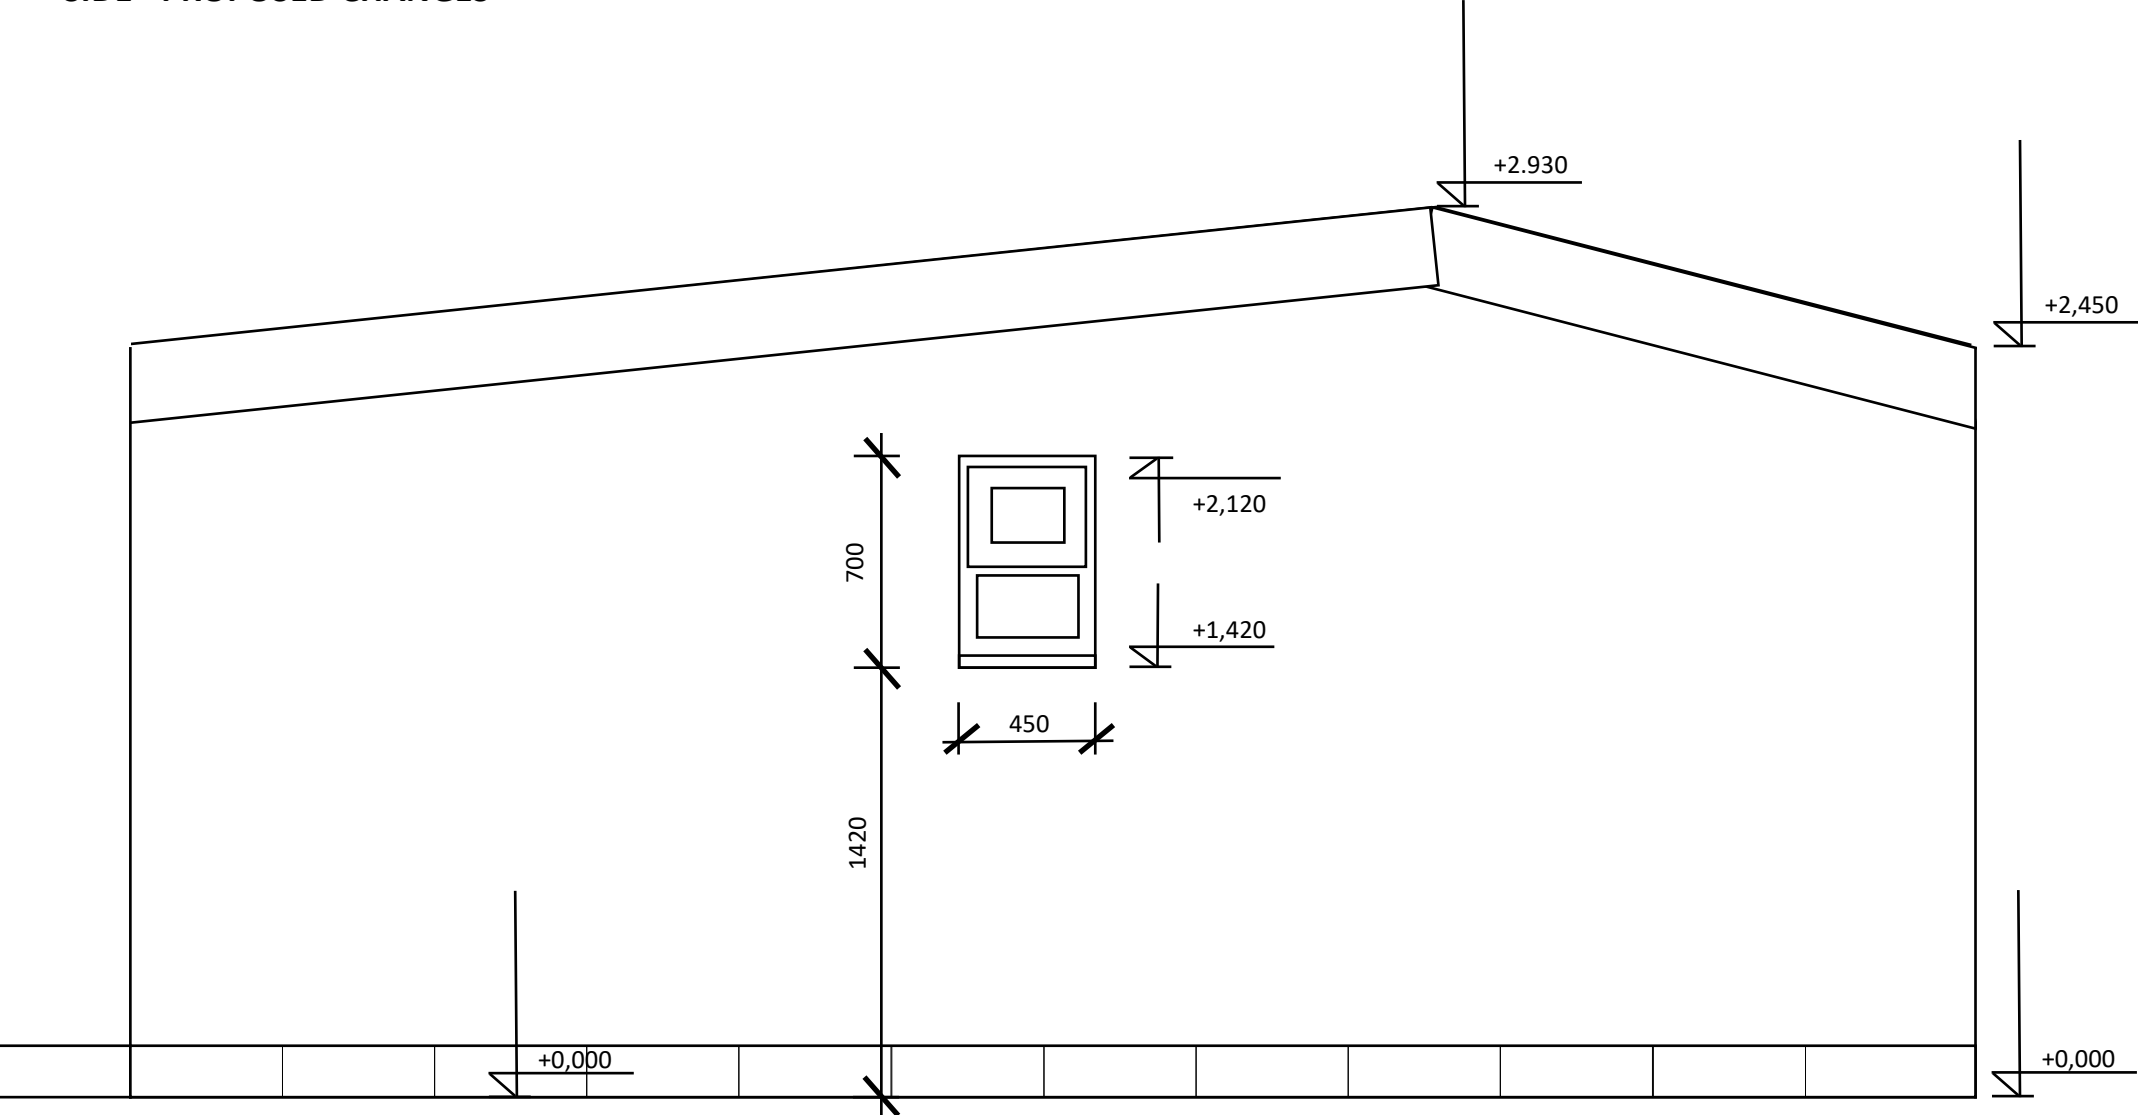

**Ratio 1:25**

REAR - EXISTING

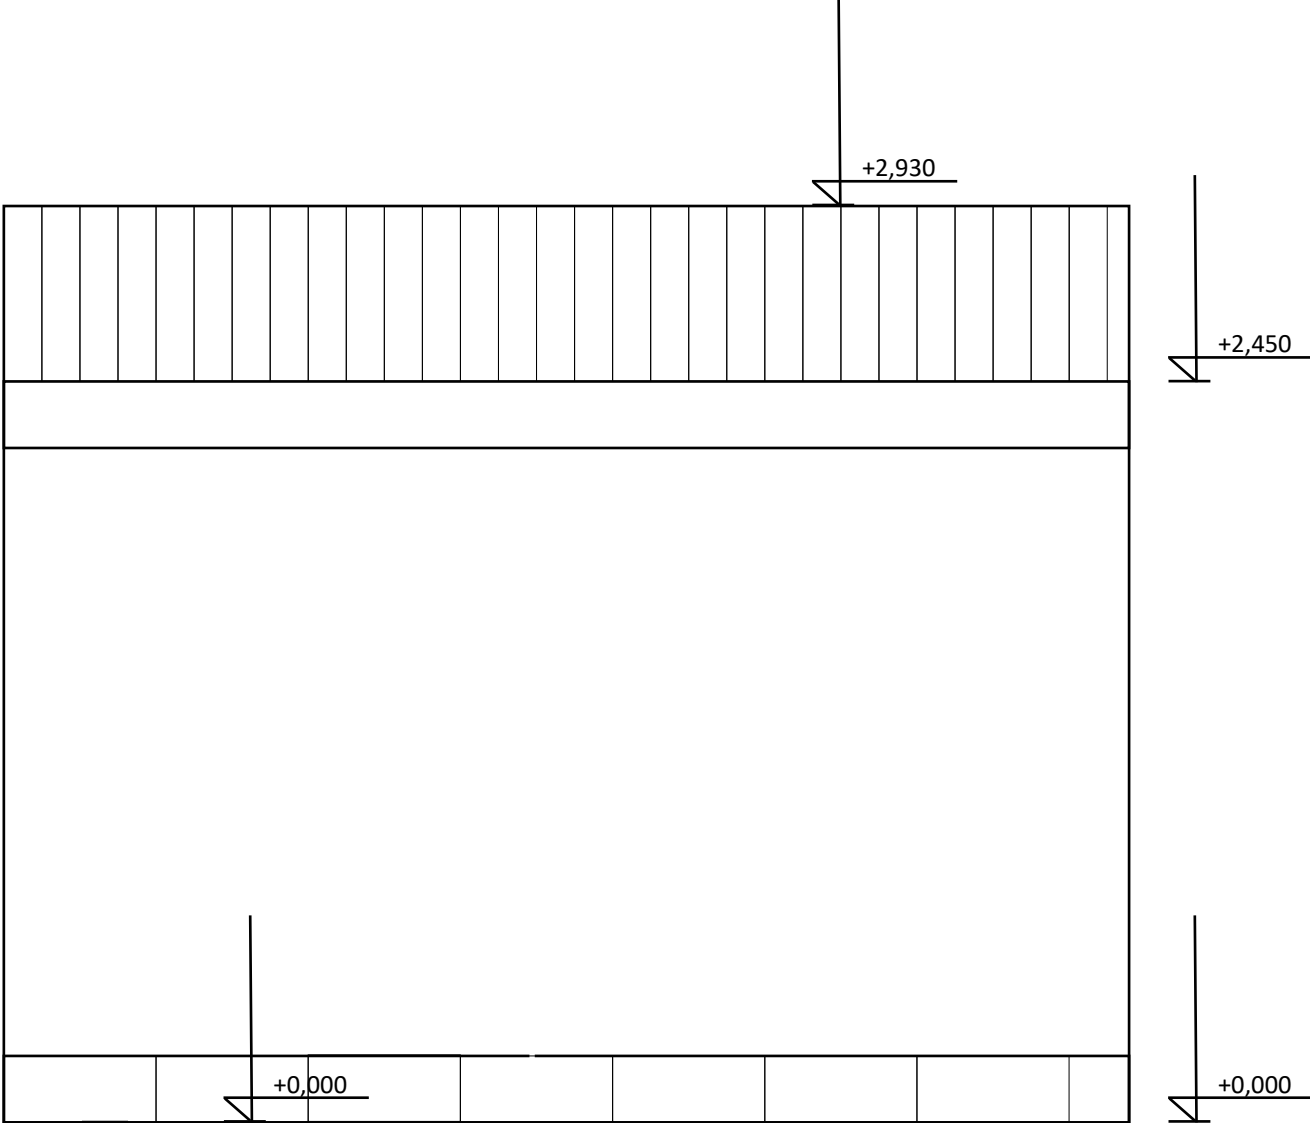

REAR - PROPOSED CHANGES

