




Side SOUTH EAST

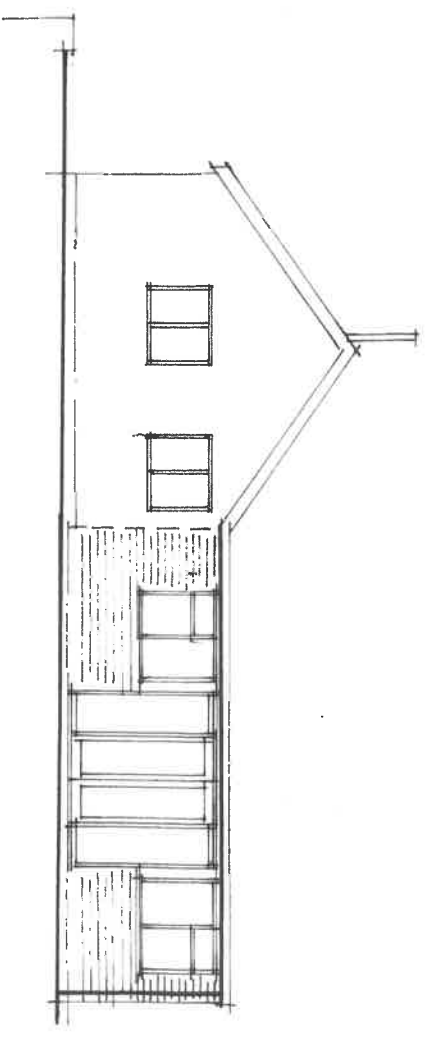


Side NORTH WEST

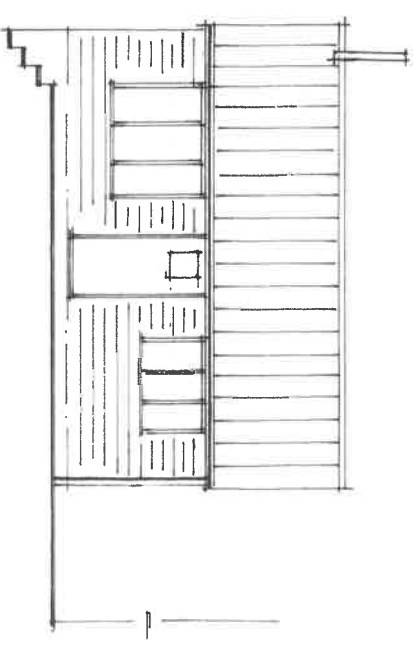

Front NORTH EAST

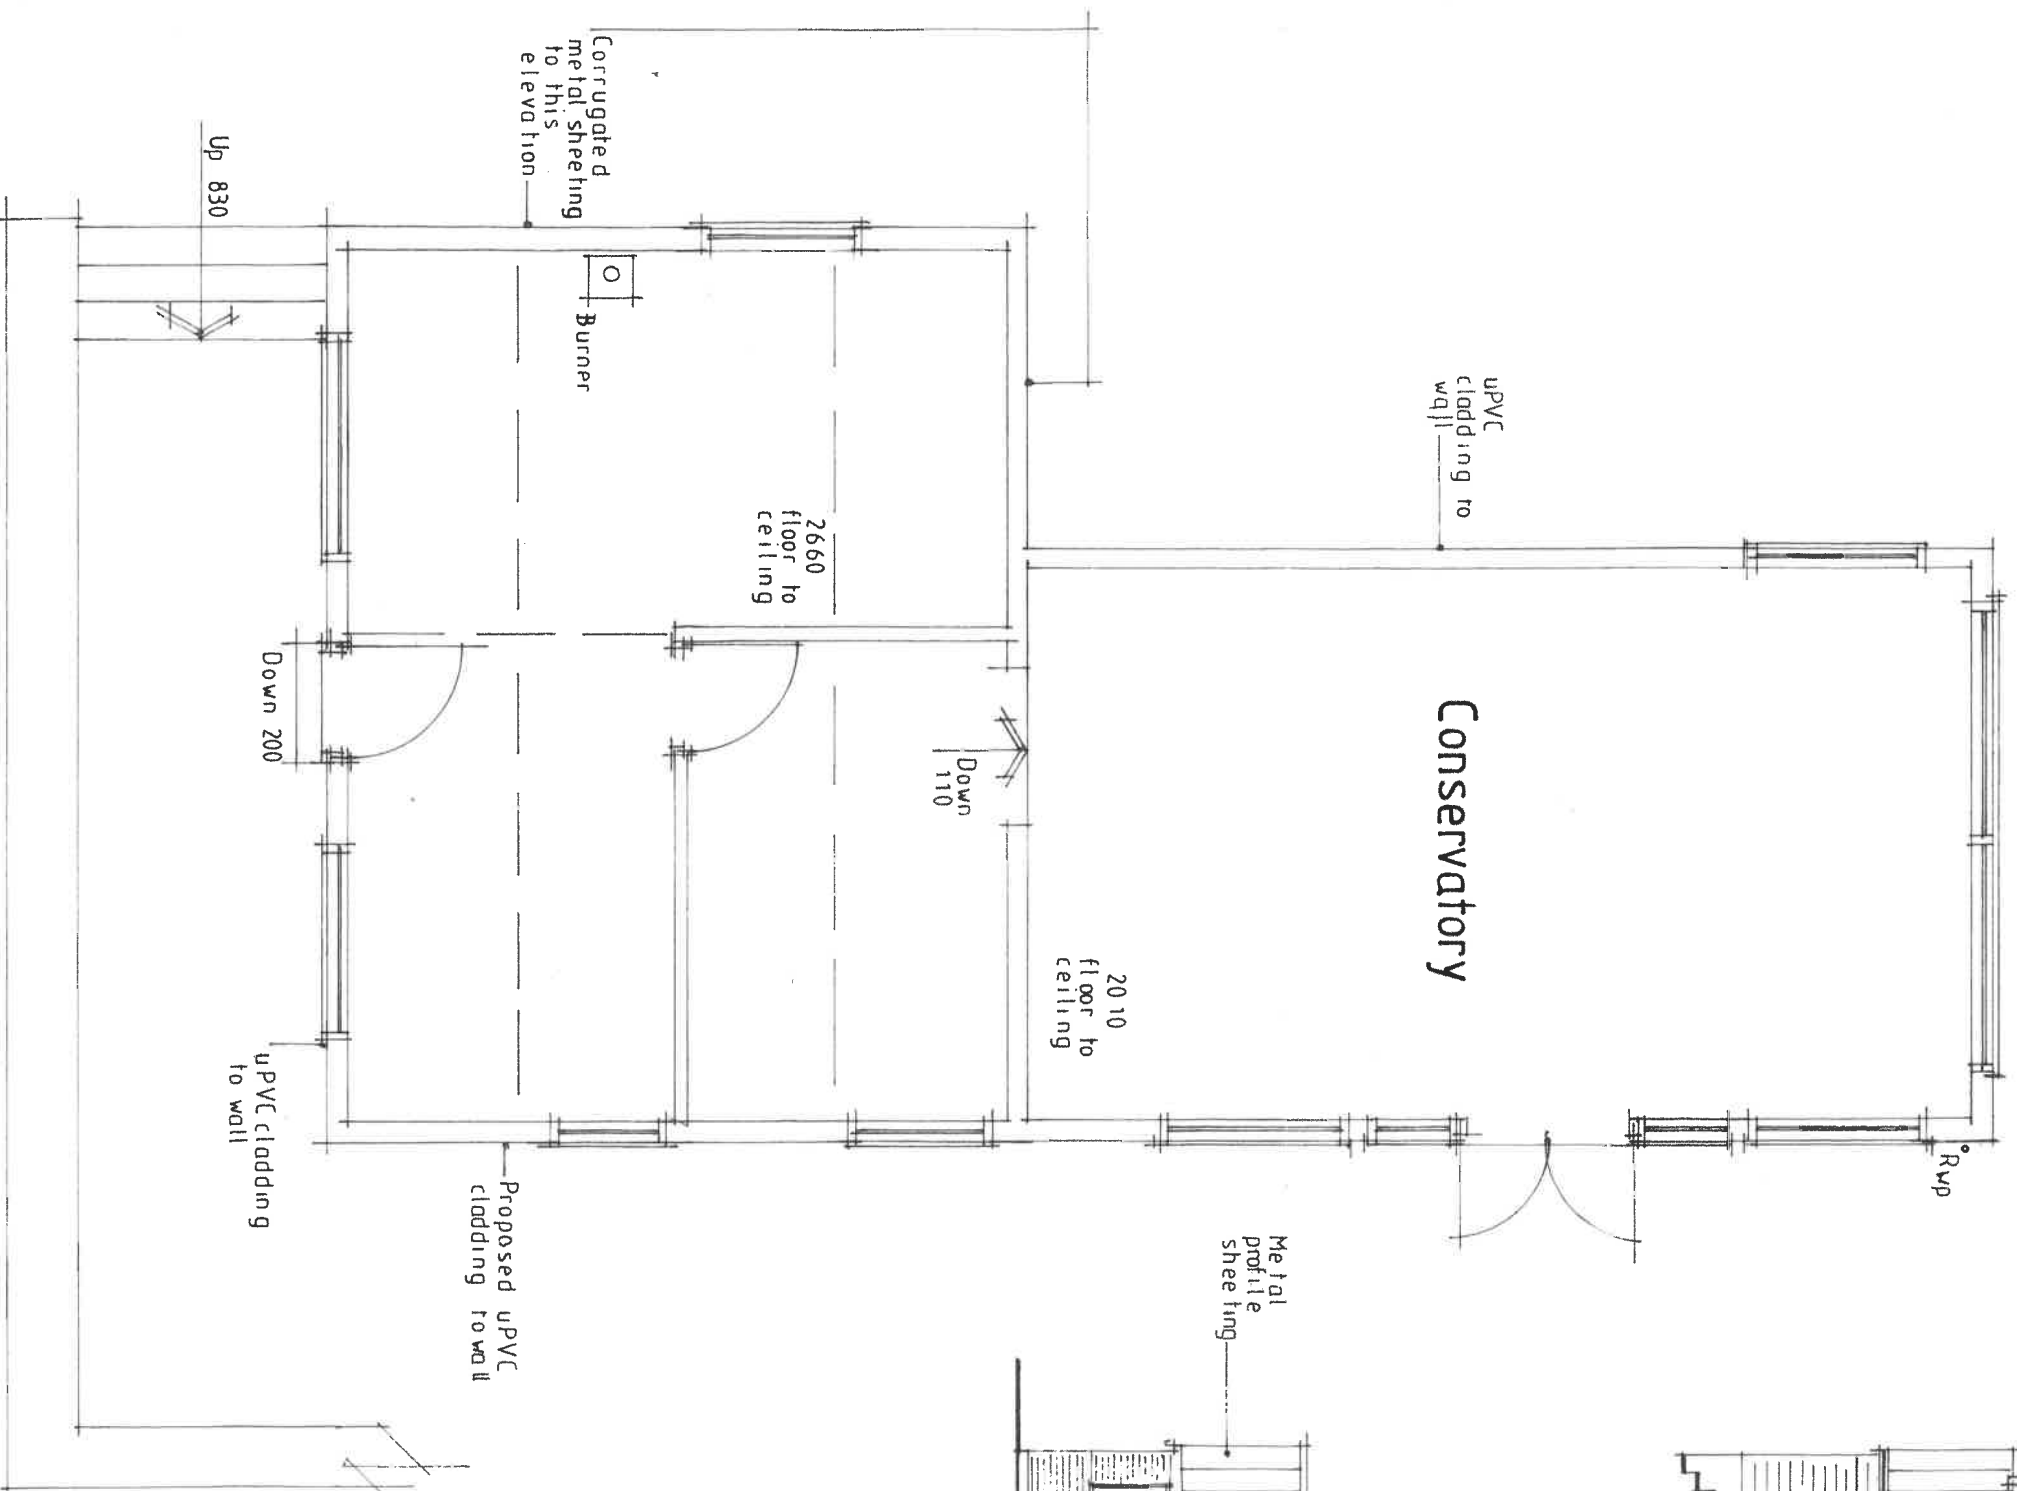

Conservatory

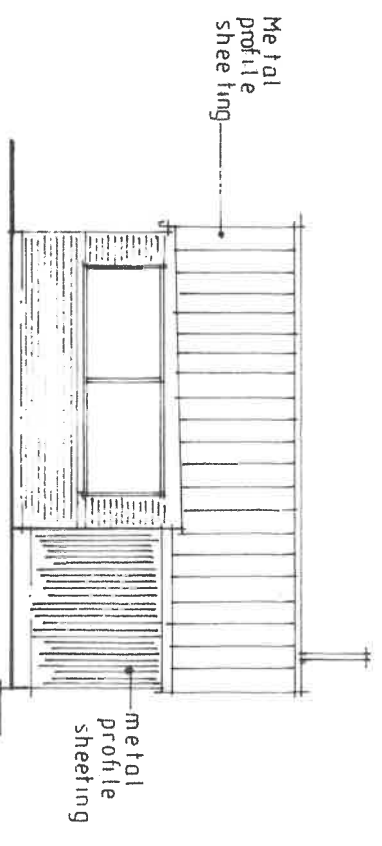

Rear SOUTH WEST

Floor - Plan