


North West

South West

South East

North East

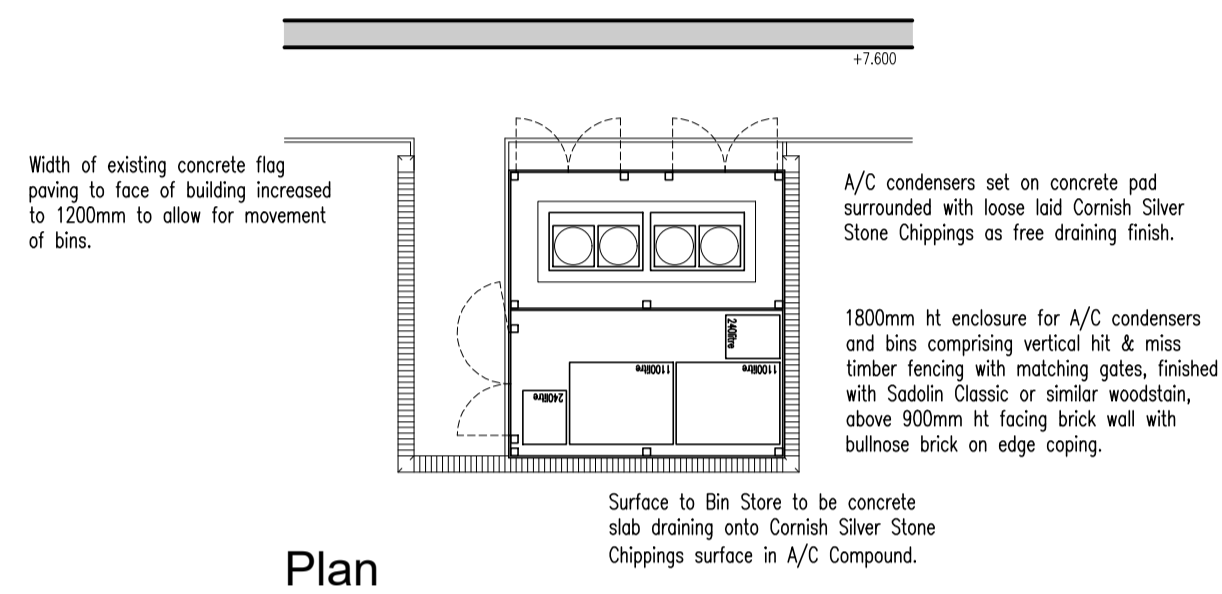

Plan

A/C Compound and Bin Store



Car Park Sectional Elevation

Notes:

- Do not scale.
- The contractor is responsible for checking dimensions, tolerances and references. Report all discrepancies to David Bellamy Consulting Limited before proceeding with the works.
- Where an item is covered by drawings to different scales the larger scale drawing is to be worked to.

COPYRIGHT: David Bellamy Consulting Limited own the copyright to this drawing. Their written consent must be obtained before this drawing is copied or used for any purpose other than the one for which it was supplied.

Rev.	Date	Description
D	06.05.21	DB - Issued for Planning.
C	26.03.21	DB - General amendments.
B	06.03.21	DB - Cycle shelter omitted, Bin Store relocated and retaining wall amended.
A	26.02.21	DB - Cycle shelter and balustrade finish amended.

David Bellamy Consulting Ltd
Architectural Consultants

9 Recreation Way
Kemsley
Sittingbourne
Kent, ME10 2RD.
T: 01795 479893



Project Title:
**Proposed Refurbishment of
The Rag Room, Springfield Mill,
Mill Lane, Maidstone, Kent.**

For **Harrisons Chartered Surveyors.**

Drawing Description:
**External Enclosures,
As Proposed.**

Scale: 1:100 @ A1	Date: Feb 21
Drawn By: DB	Checked By: DB

Purpose:
PLANNING

Drawing No: 20/0511/12	Revision: D
----------------------------------	-----------------------

