


PROPOSED BUND PLAN
VIEW AND SECTION

PLANNING APPLICATION
REF - 21/00591/FUL

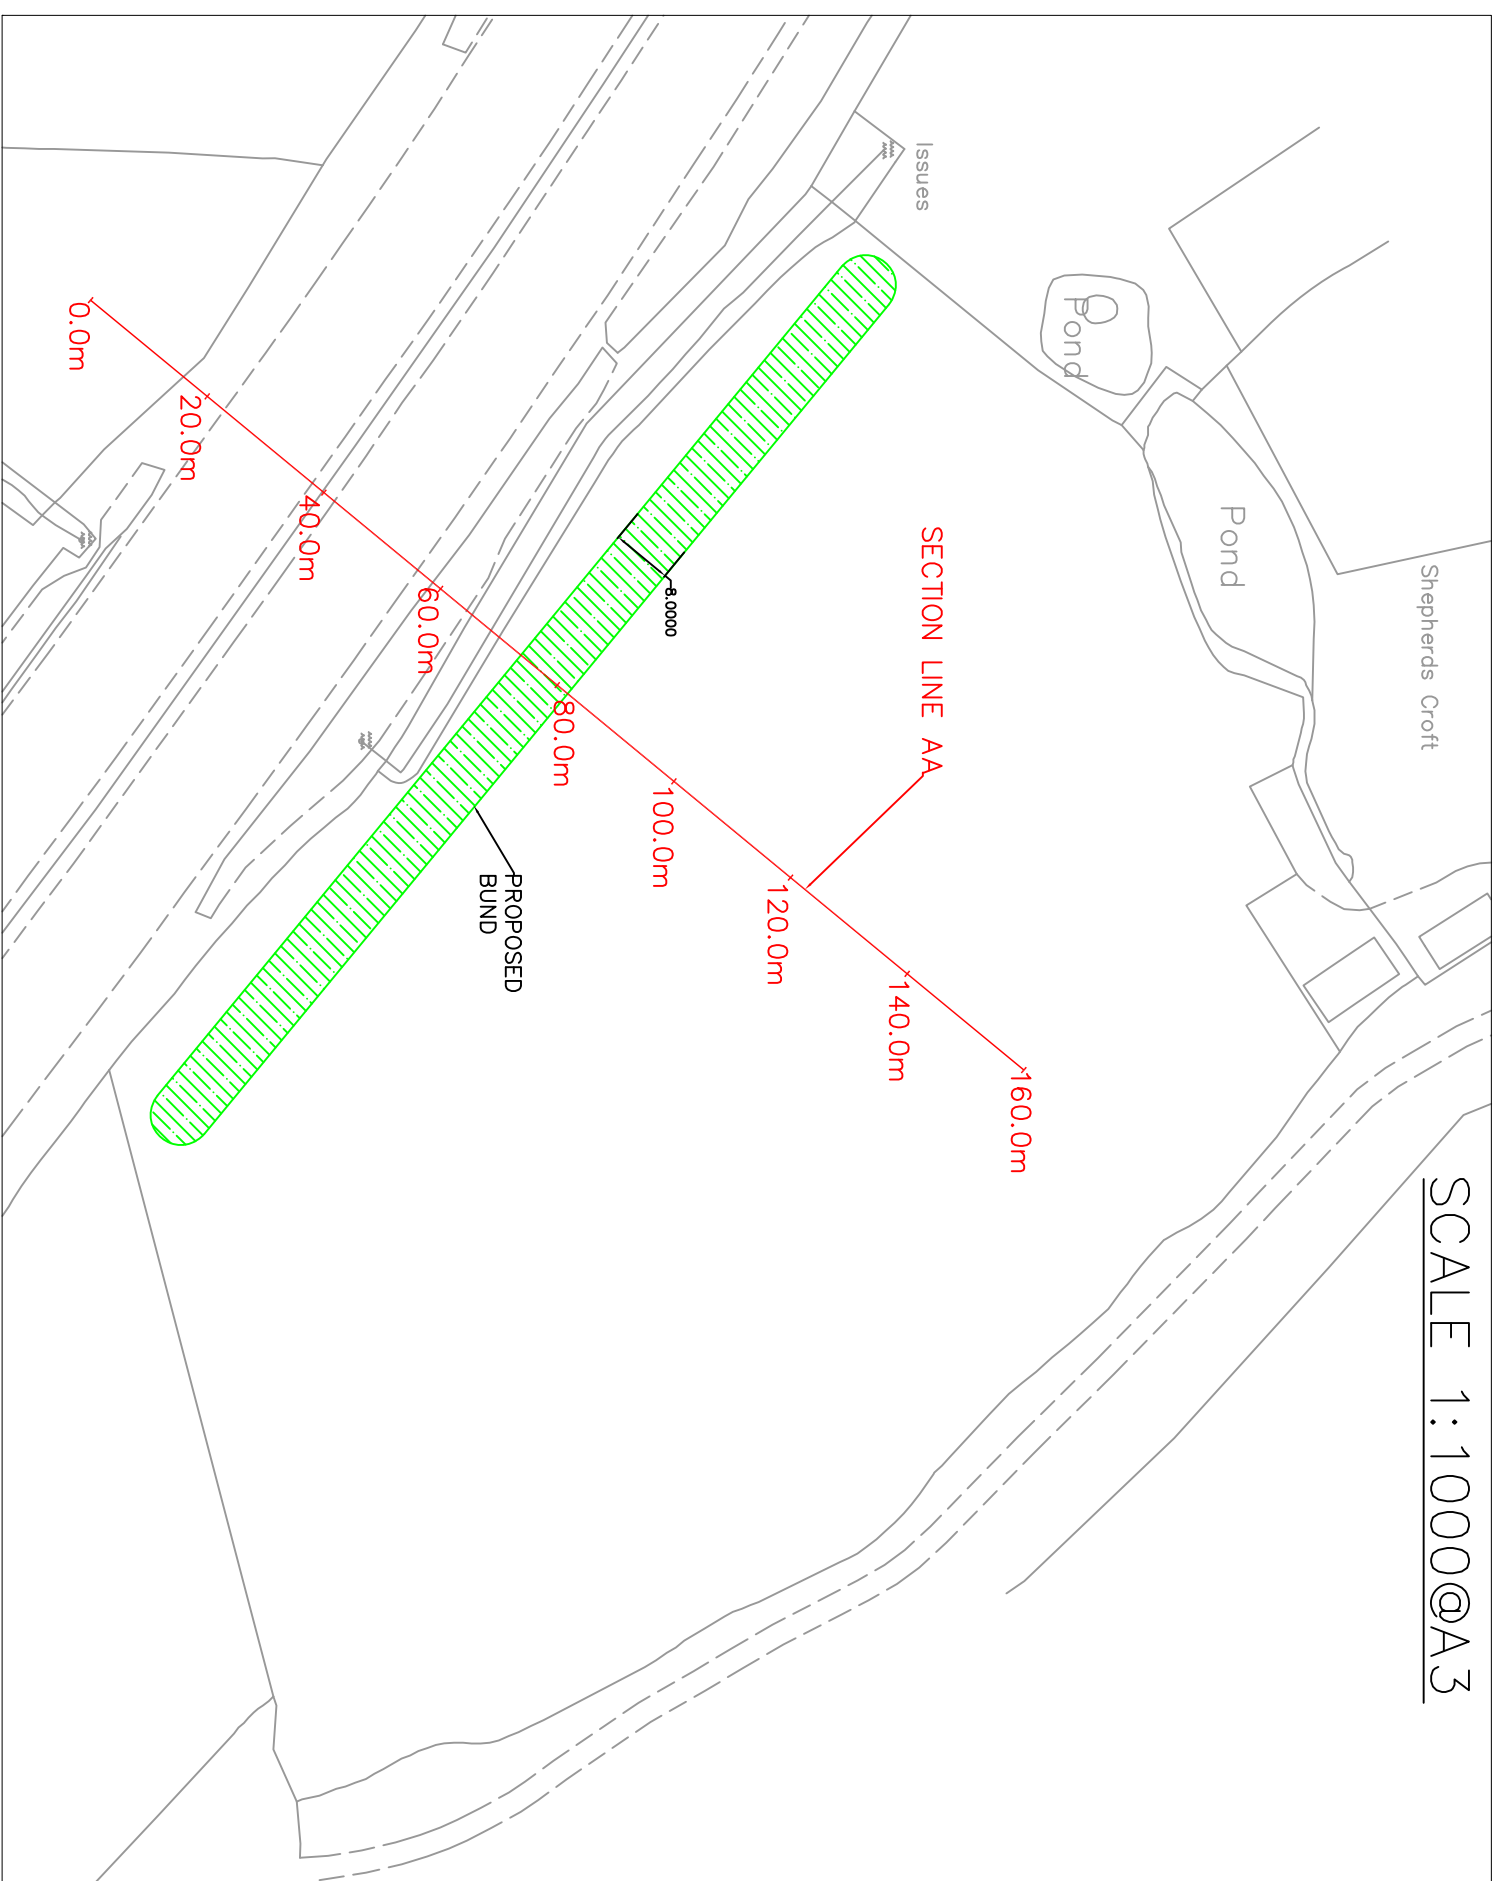

SCALE 1:10000@A3

SECTION AA

SCALE V&H -1:5000@A3

