


Location Plan
1 : 1250

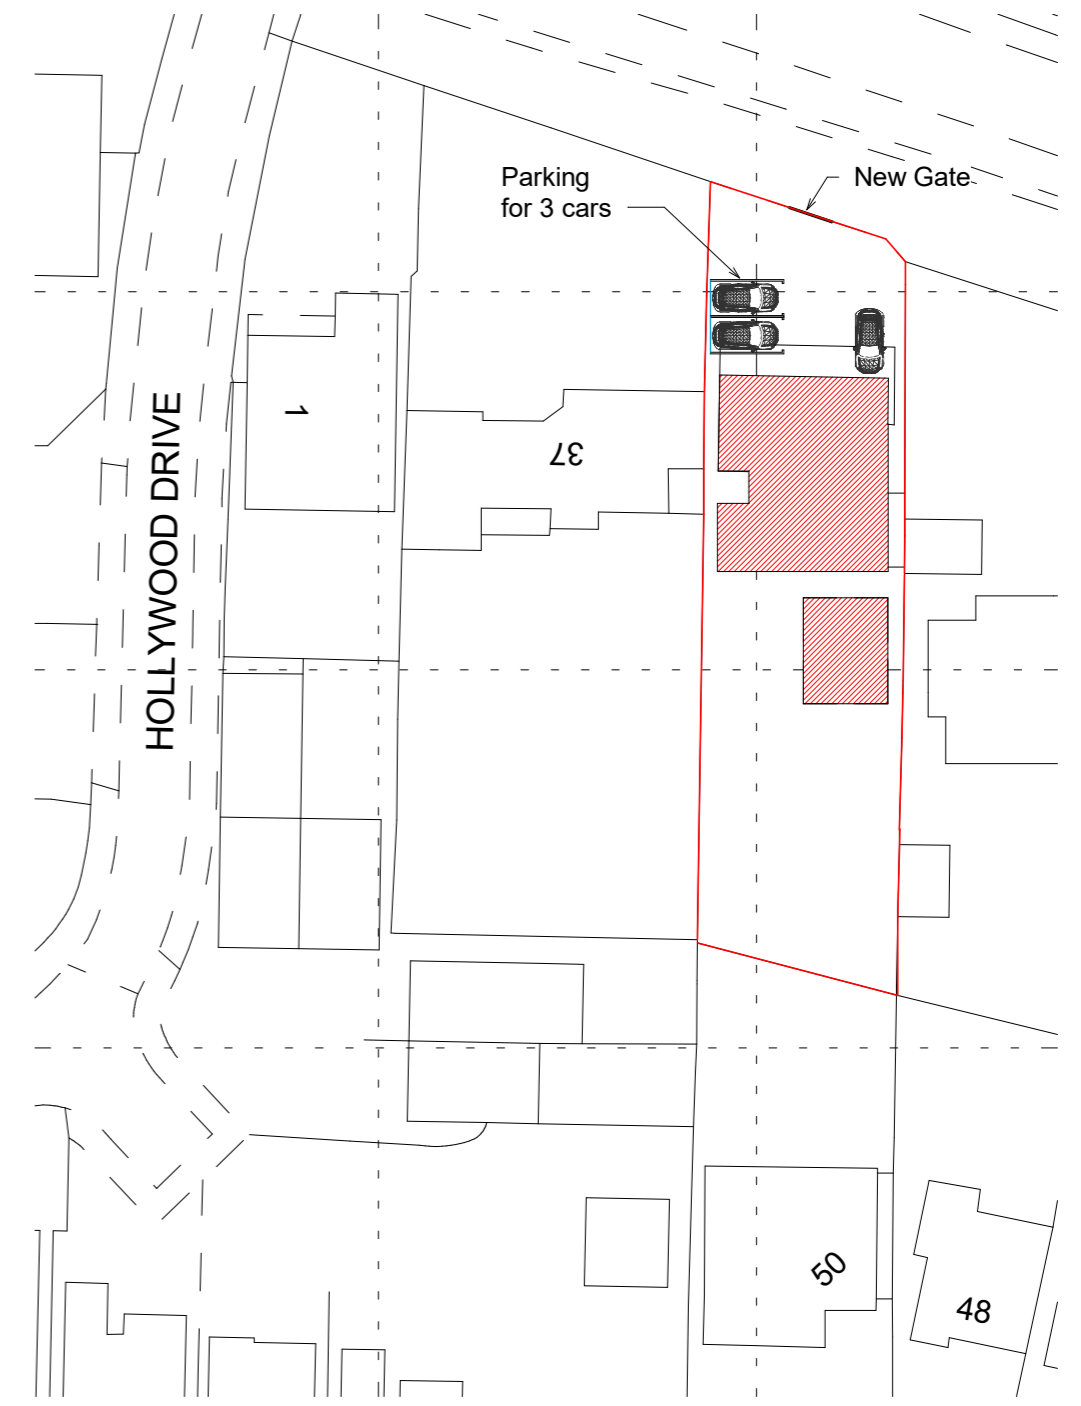

Block Plan
1 : 500

No.	Description	Date

 Mobile : 07795678243		PROJECT Address 39 Hollywood Lane B47 5PT	
		CODE	STATUS

PROJECT Refurb	CLIENT Ms J Carke
SHEET Location & Area Plan	Building Regs Date ISSUE DATE Drawn by RAC Checked by Checker

Project number PROJ NO A101	Scale (@ A3) As indicated	REV A
---------------------------------------	------------------------------	--------------