





South - Existing
1 : 100

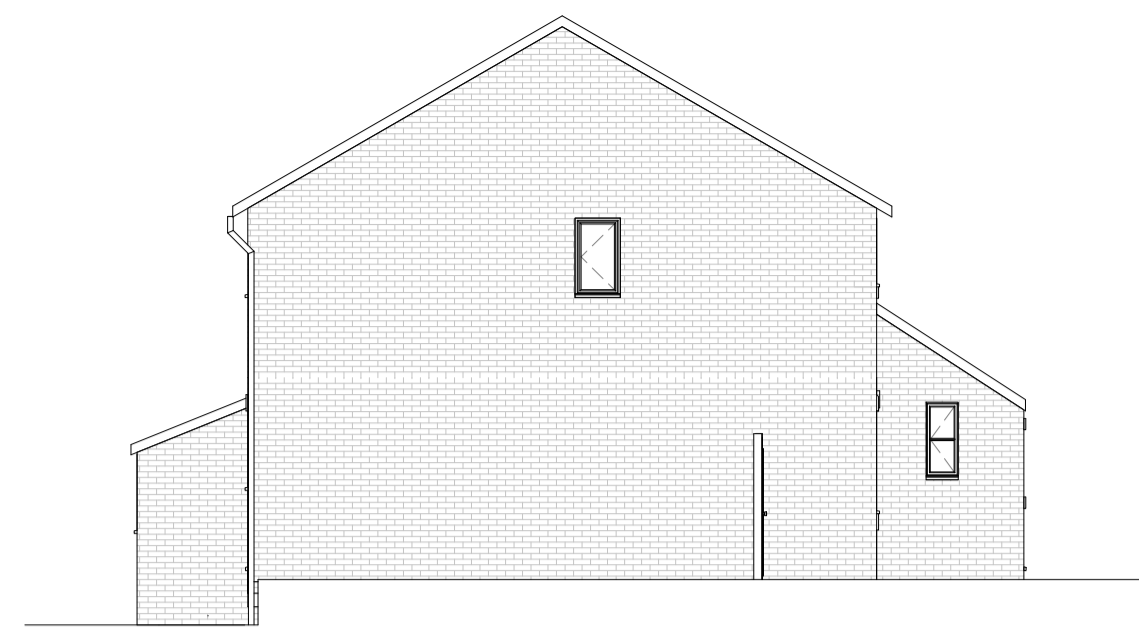

West - Existing
1 : 100

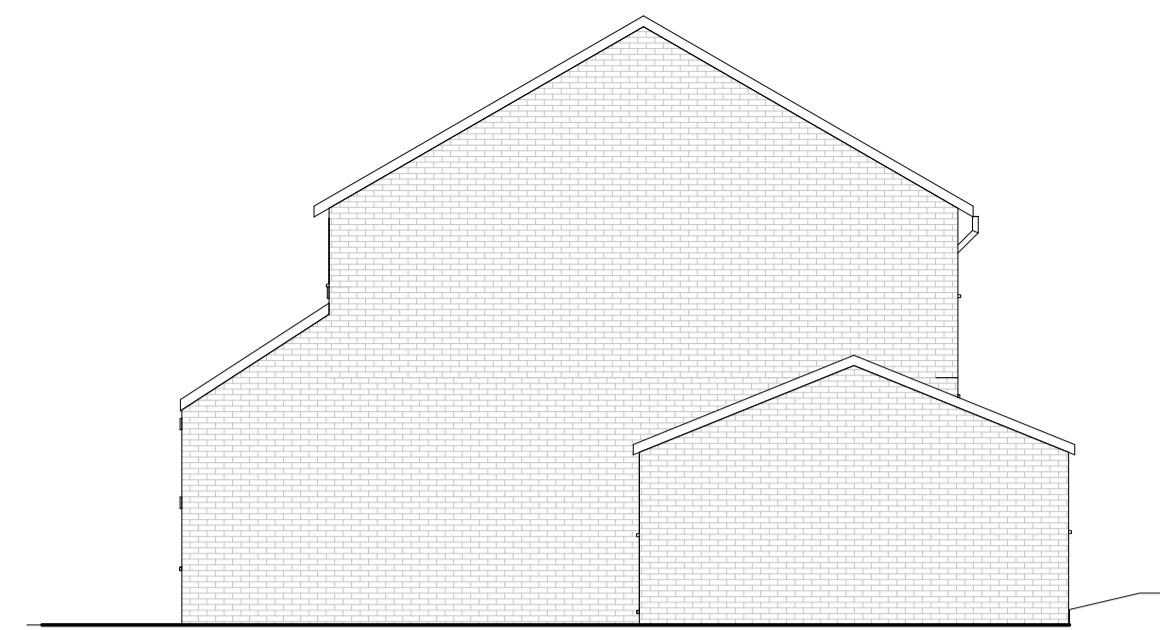


East - Existing
1 : 100




North - Existing
1 : 100



South - Proposed
1 : 100

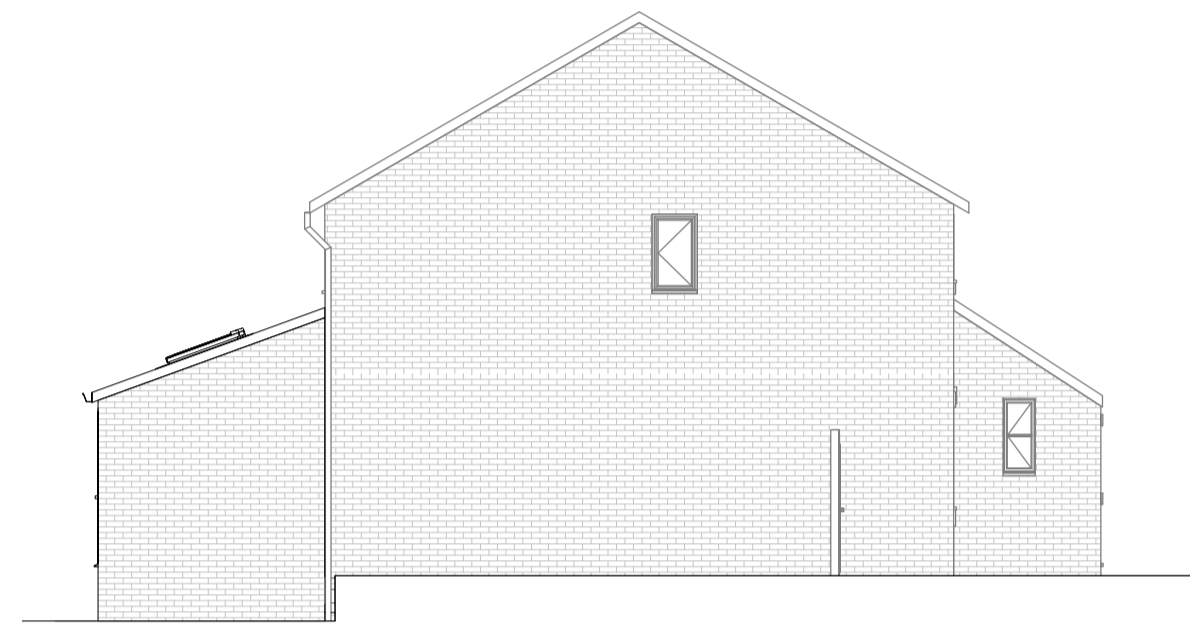

West - Proposed
1 : 100


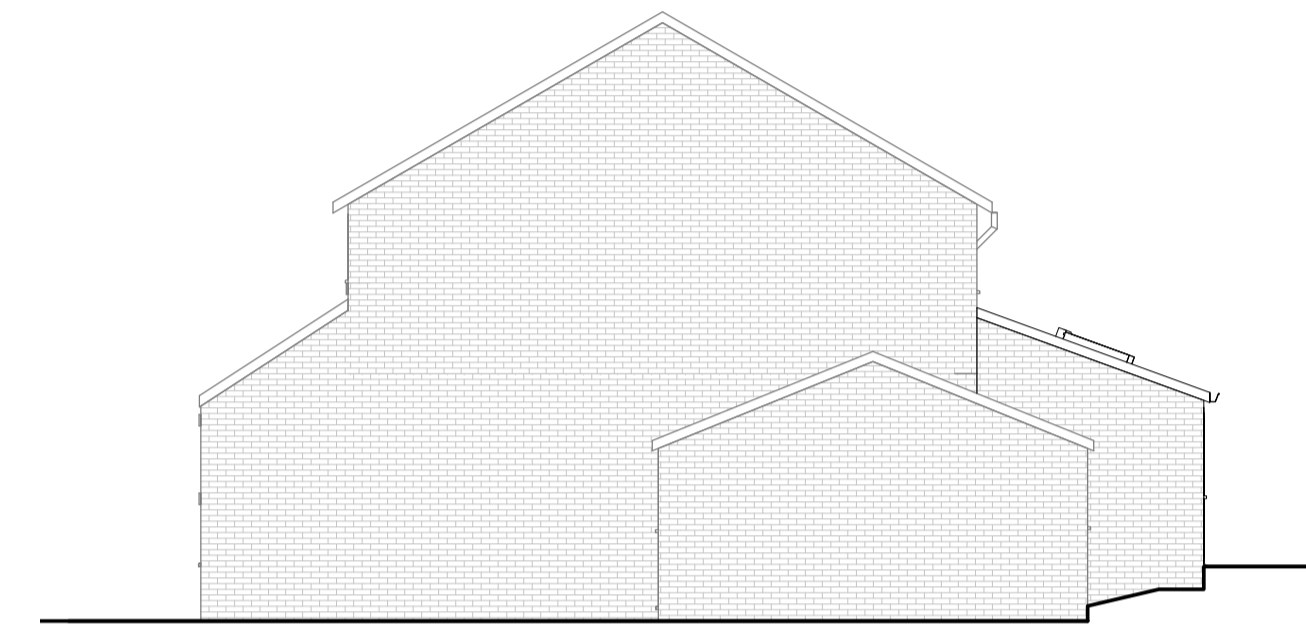


East - Proposed
1 : 100




North - Proposed
1 : 100


Notes:
Copyright in the design and this drawing is the property of Teem Consulting. Reproduction in whole or in part is forbidden without written permission of Teem Consulting. All Dimensions are to be checked on site before any work proceeds. Do not scale this drawing but use only figured dimensions. Any errors or omissions are to be reported to Teem Consulting. This drawing is to be read in conjunction with all the relevant consultants' and/or specialists' drawings/documents, and any discrepancies or variations are to be notified to Teem Consulting before work commences.

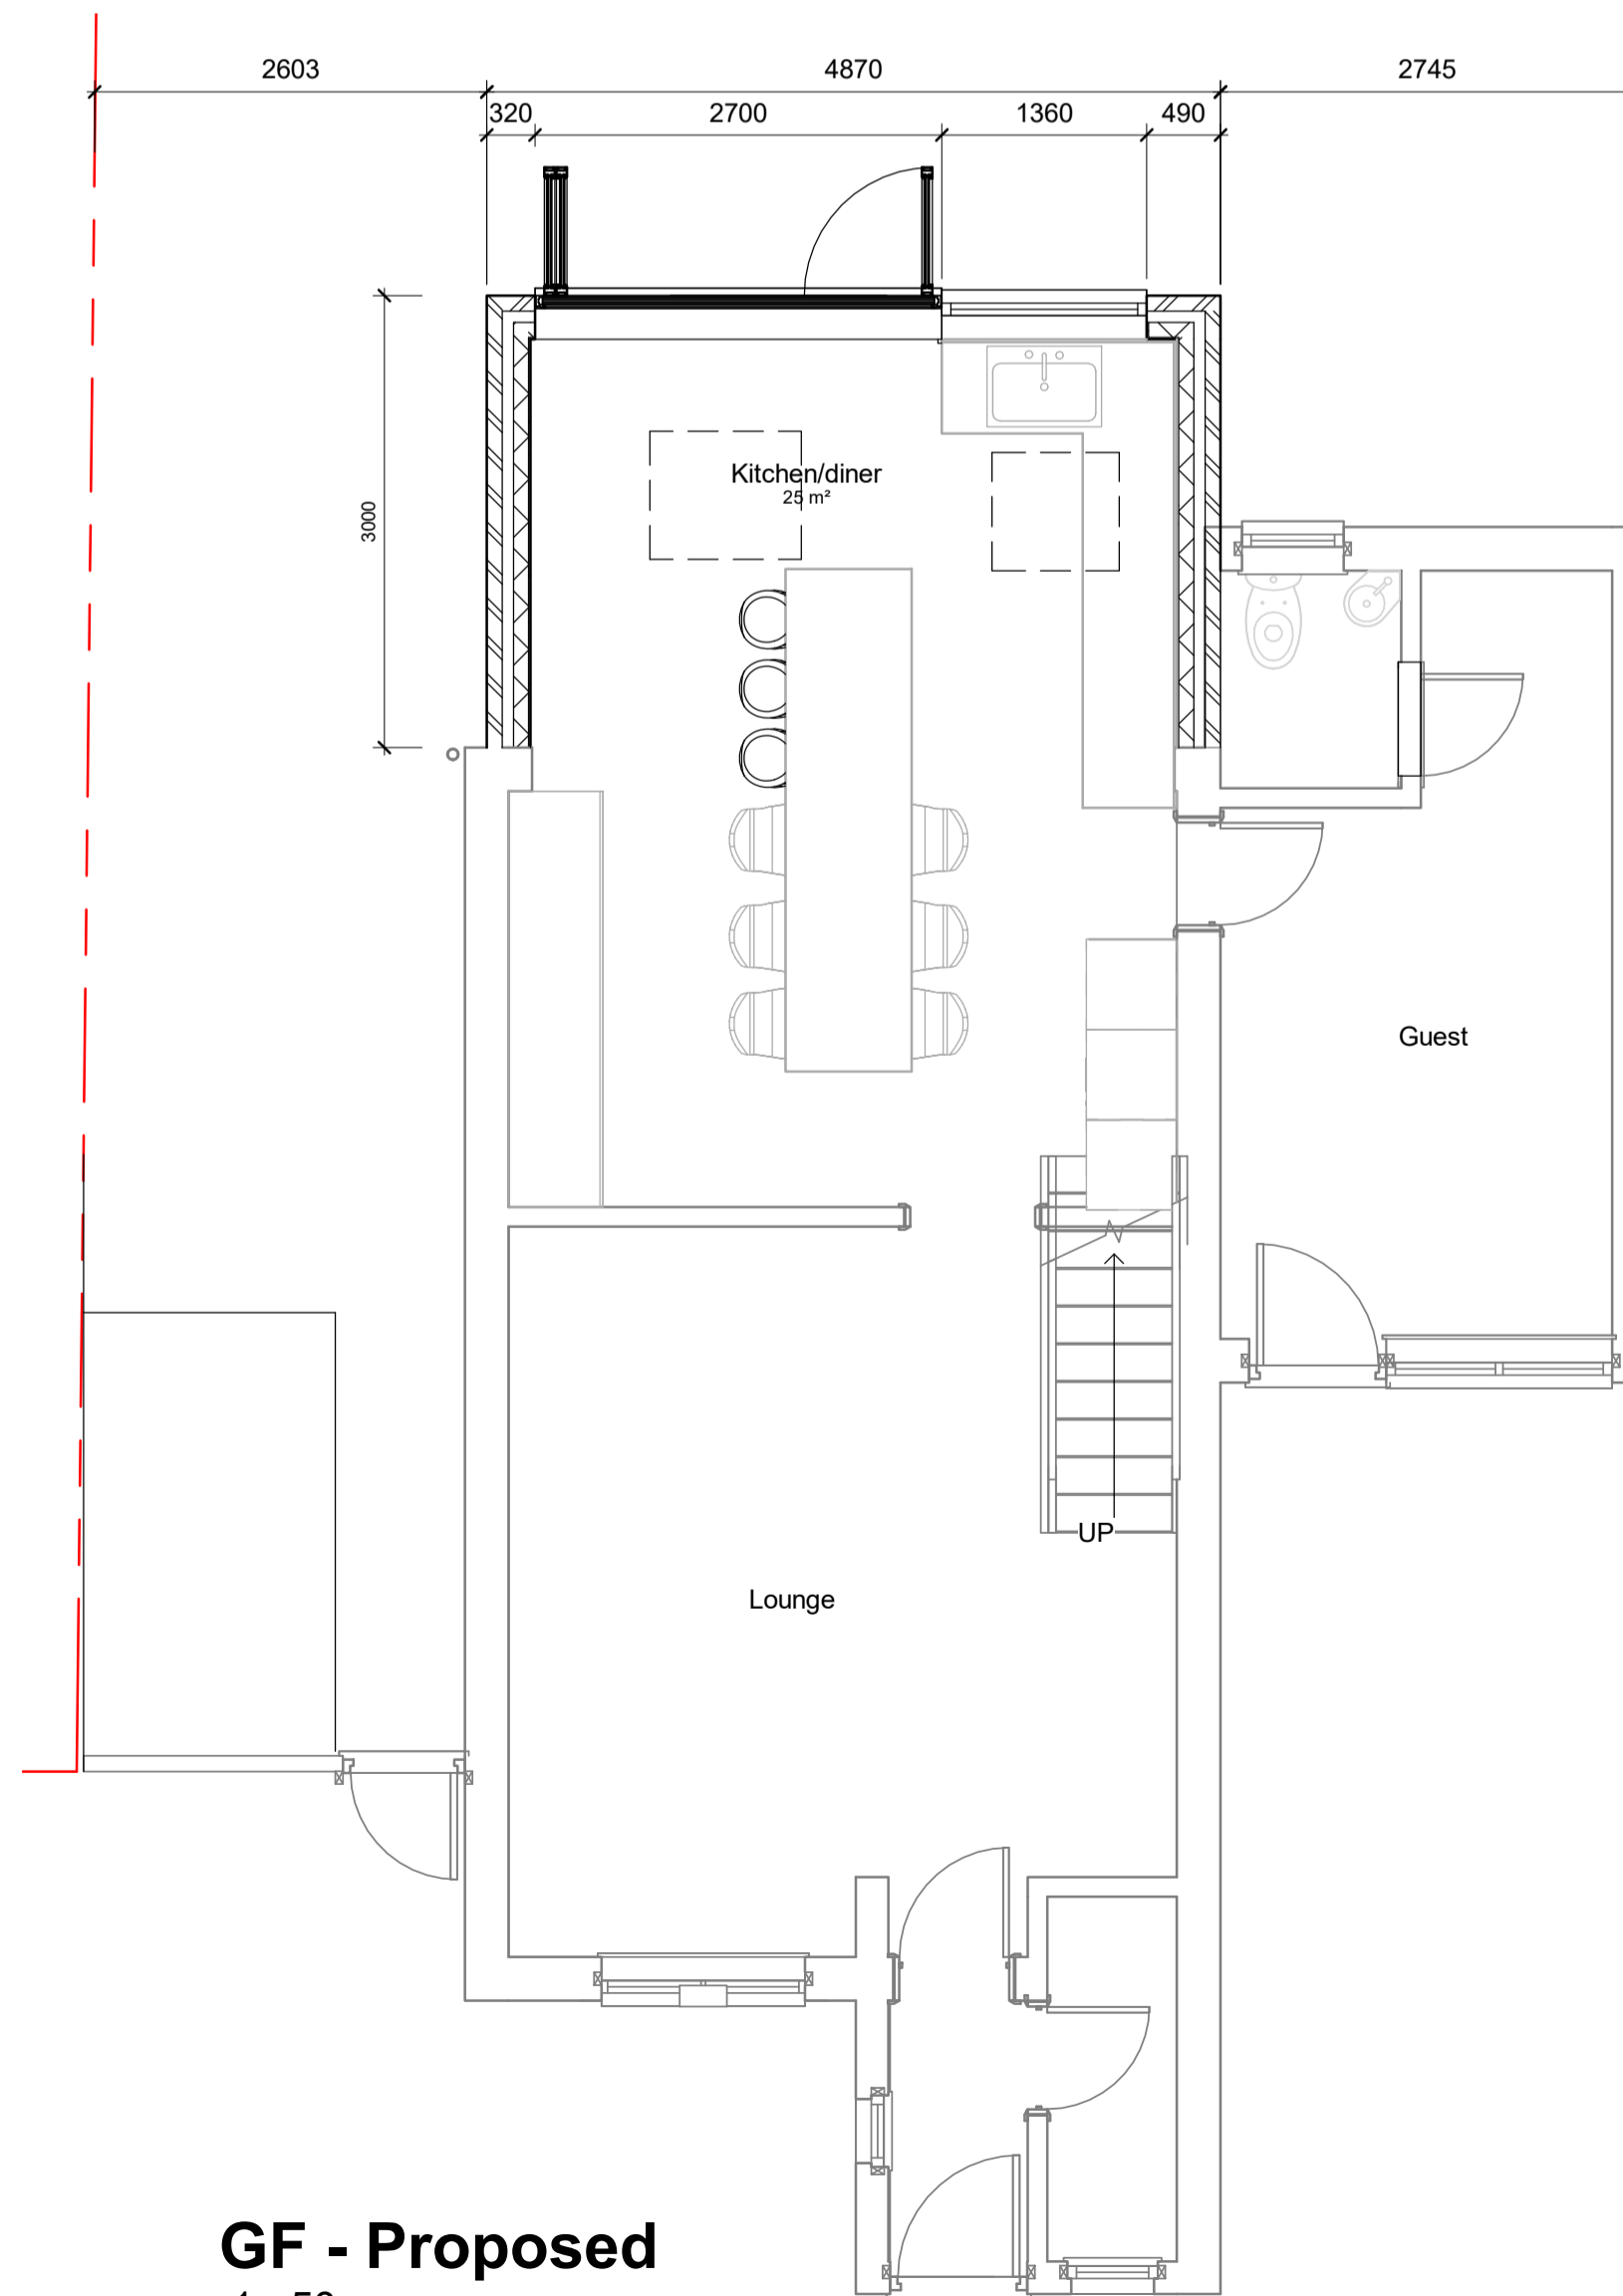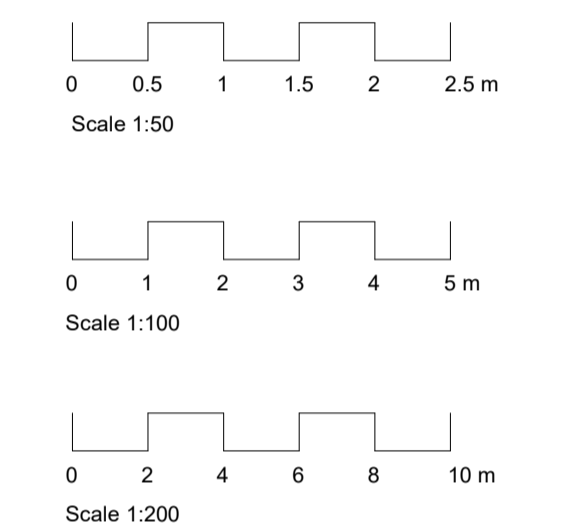

GF - Proposed
1 : 50

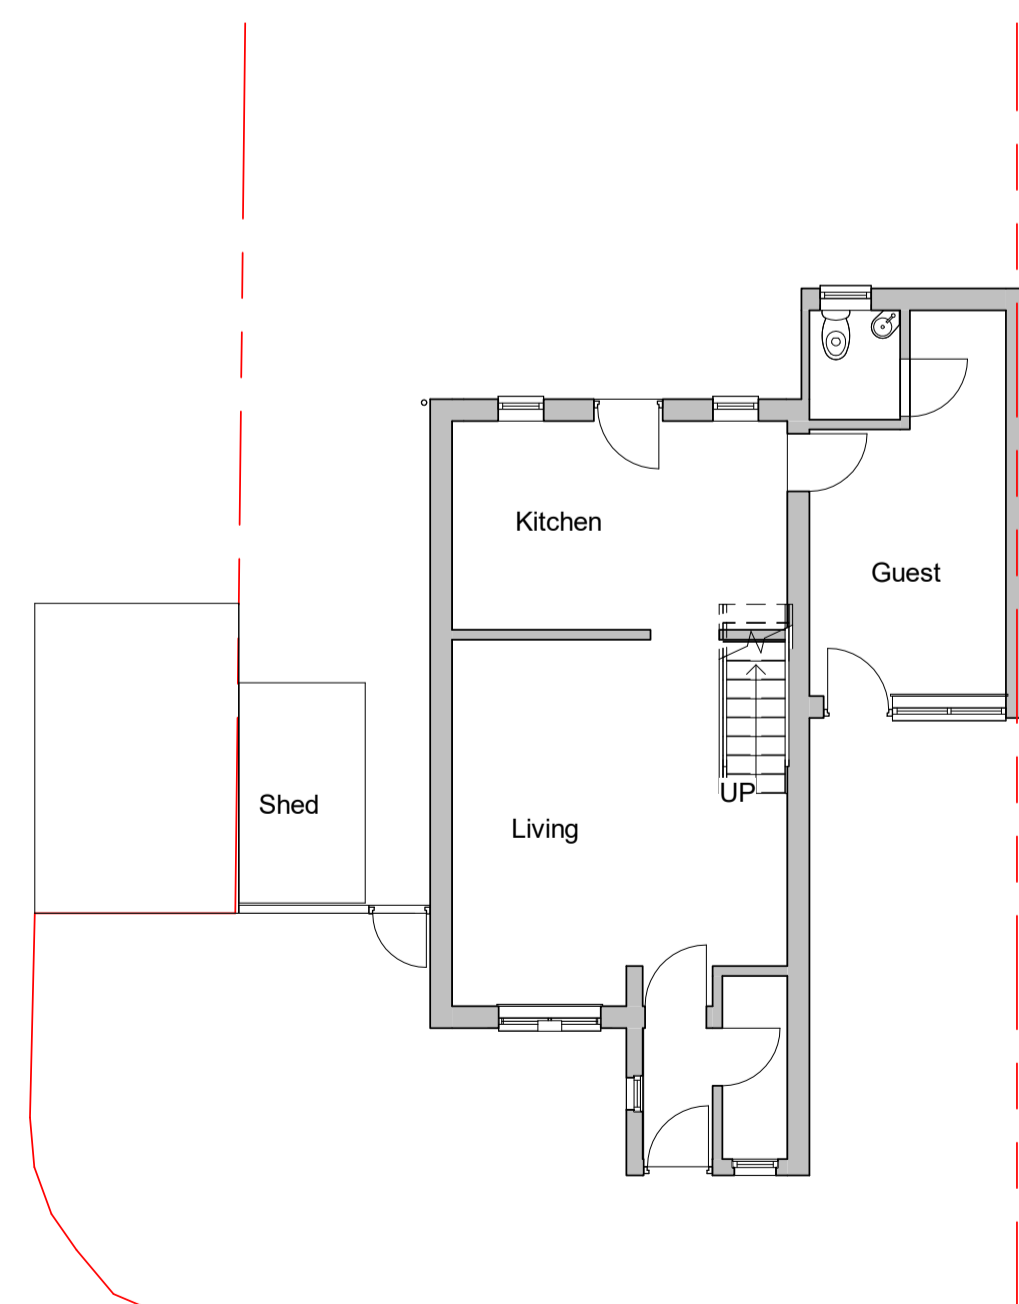

GF - Existing
1 : 100

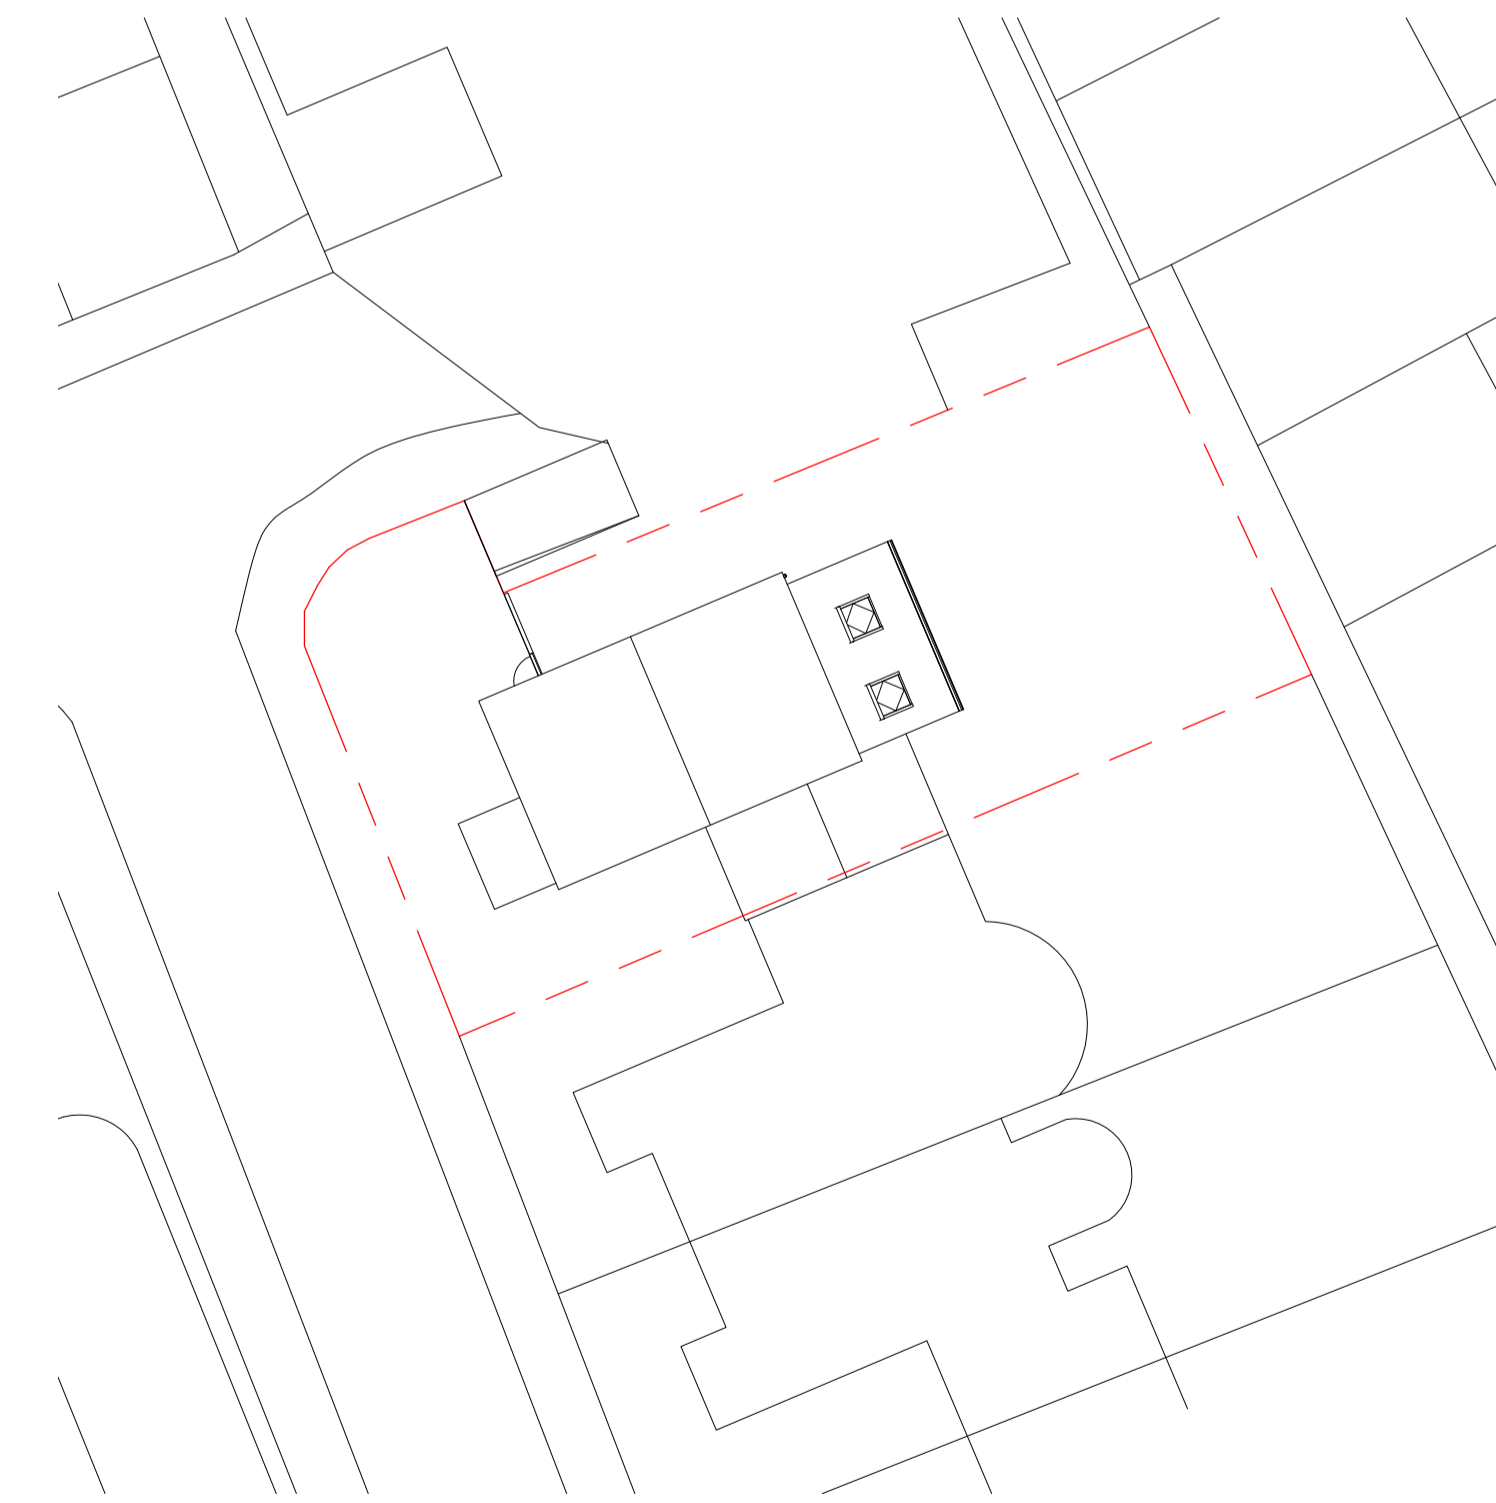

Block Plan
1 : 200

Planning

No.	Seq.	Description	Date

teem
design.cost.build
e info@teemconsult.co.uk
t +44(0)203 617 1780
m +44(0) 7538903110
www.teemconsult.co.uk

Project Title

Side/Rear Extension

Client **Mr & Mrs Adelekun**

Project Address
**19 Voyagers Close
London
SE28 8QB**

Existing_Proposed plans

Drawn by Scale Date

T.O. **As indicated** @A1 **April 2021**

Project No. **TCL567/01/2021**

Sheet No. **567-HPP-01**