


38 Alderney Road DA8 2JD

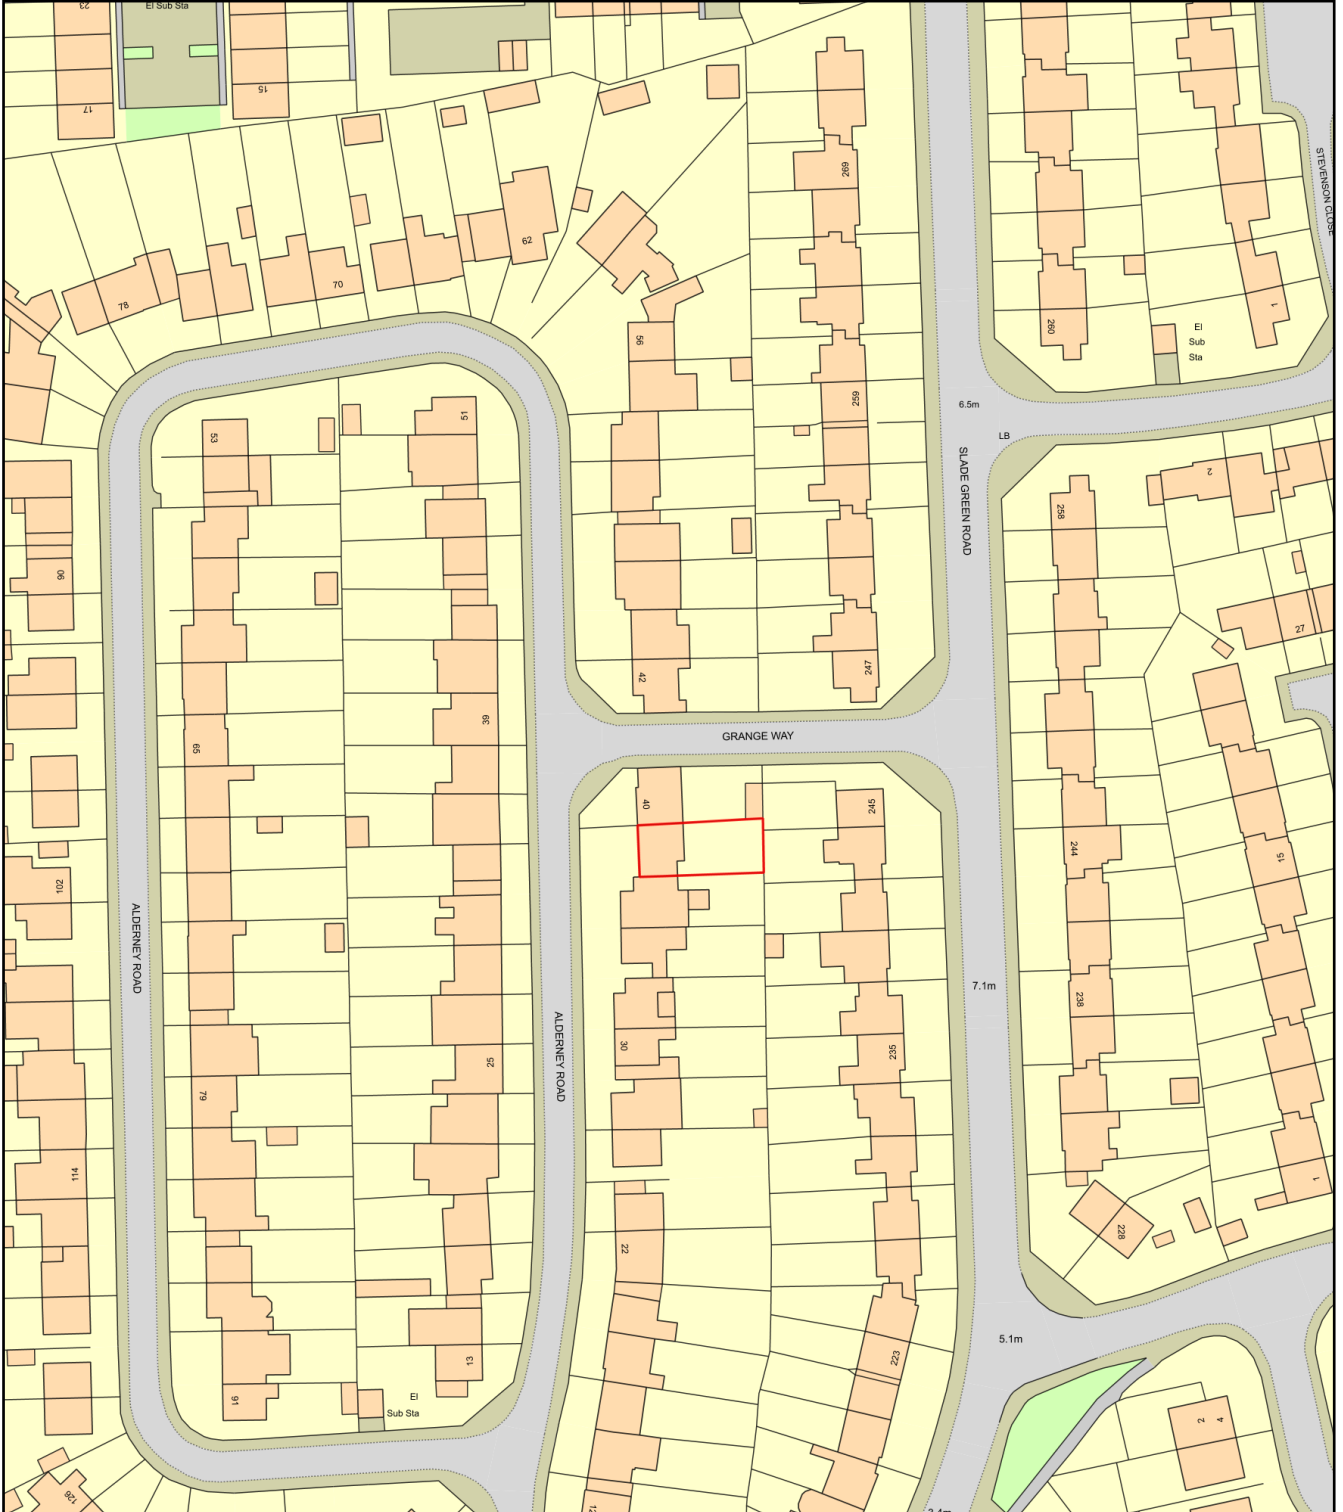

Plan Produced for: O A Falusi Ltd

Date Produced: 29 Mar 2021

Plan Reference Number: TQRQM21088005501946

Scale: 1:1250 @ A4