



1 2.4m HIGH EMERGENCY GATE – INTERNAL VIEW  
 1:25  
 GENERALLY IN ACCORDANCE WITH WWU SPECIFICATION  
 T/SP/CE/9 FIG. 15 – FENCE REF. P1  
 ALL DIMENSION IN MM UNLESS OTHERWISE STATED

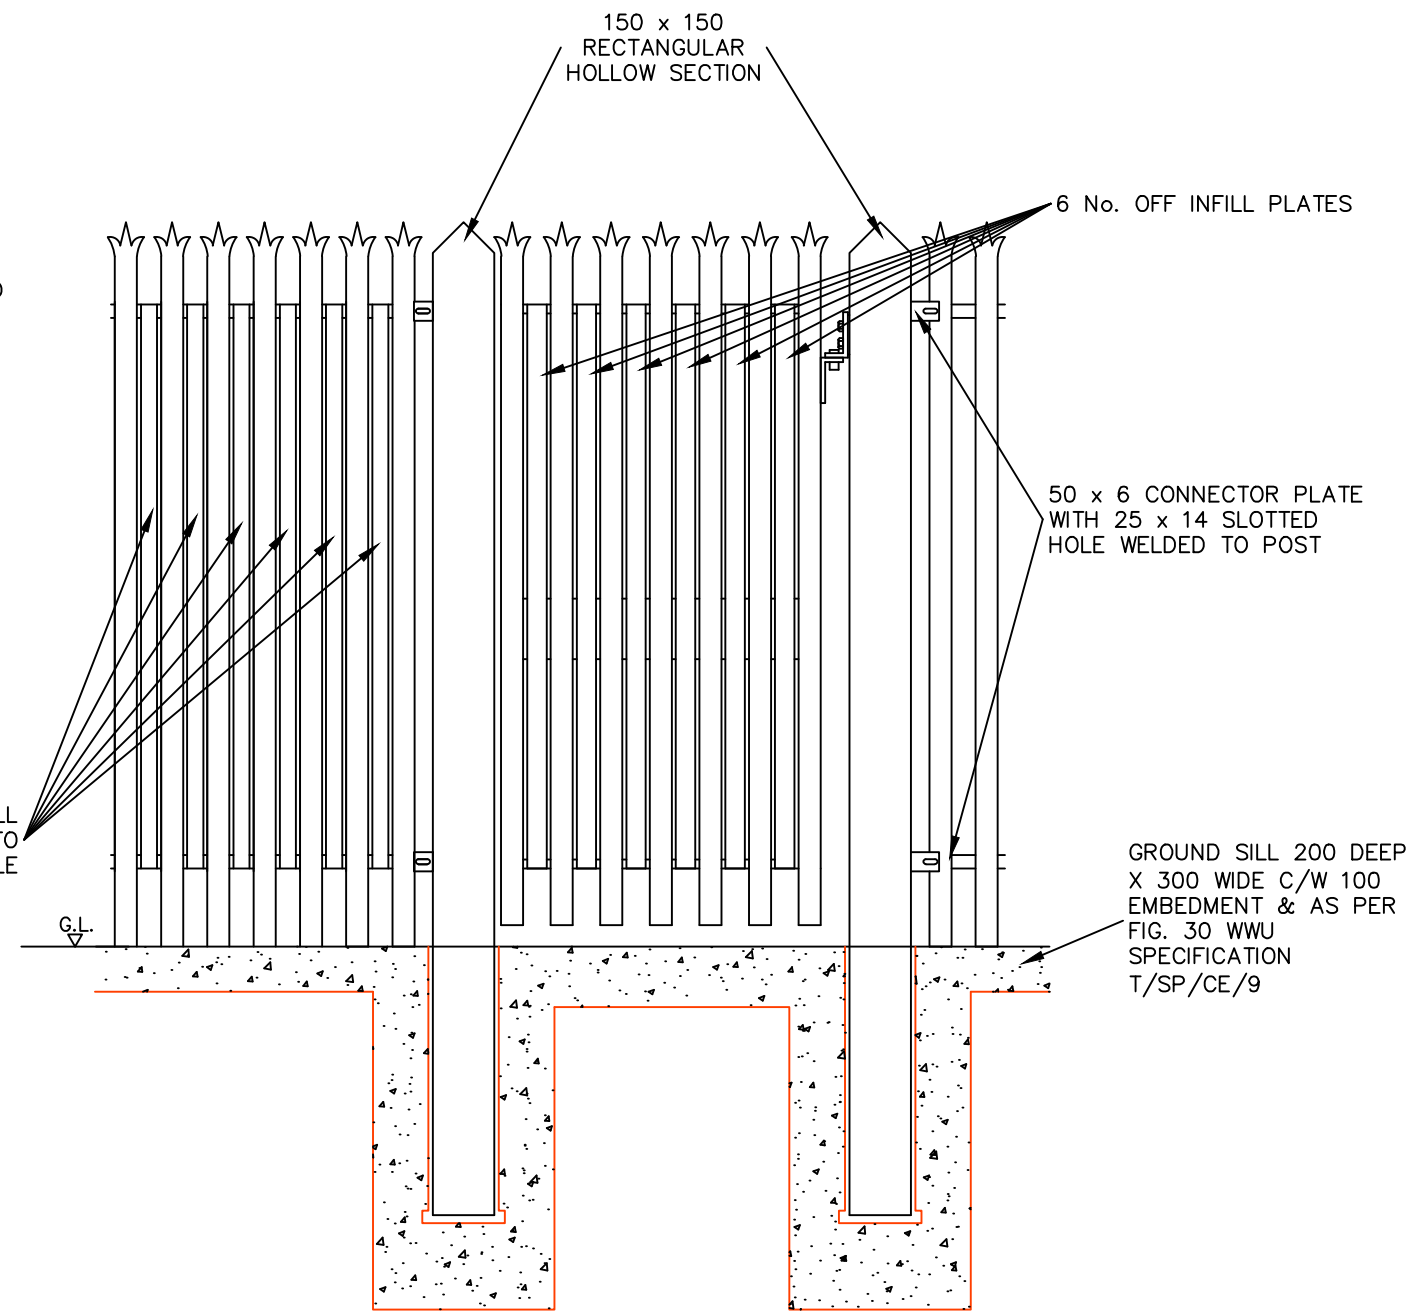

2 2.4m HIGH EMERGENCY GATE – EXTERNAL VIEW  
 1:25  
 GENERALLY IN ACCORDANCE WITH WWU SPECIFICATION  
 T/SP/CE/9 FIG. 15 – FENCE REF. P1  
 ALL DIMENSION IN MM UNLESS OTHERWISE STATED

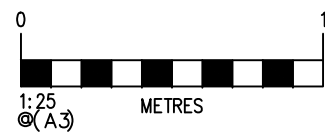

| REV | DESCRIPTION | DRN | CHK | APP | DATE   |
|-----|-------------|-----|-----|-----|--------|
| 0   | GATE DETAIL | PCL | MGG | KVG | 6/7/21 |

TALERDDIG PRI  
 EMERGENCY GATE DETAIL

|              |             |       |     |           |
|--------------|-------------|-------|-----|-----------|
| PROJECT Ref. | DRAWING NO. | SHEET | REV | ORIG SIZE |
| 1578         | 007         | 1     | 0   | A3        |