


NOTES

1. ALL DIMENSIONS IN MILLIMETRES UNLESS OTHERWISE STATED.
2. BACKGROUND BASED ON SITE SURVEY OF 10th FEBRUARY 2021.

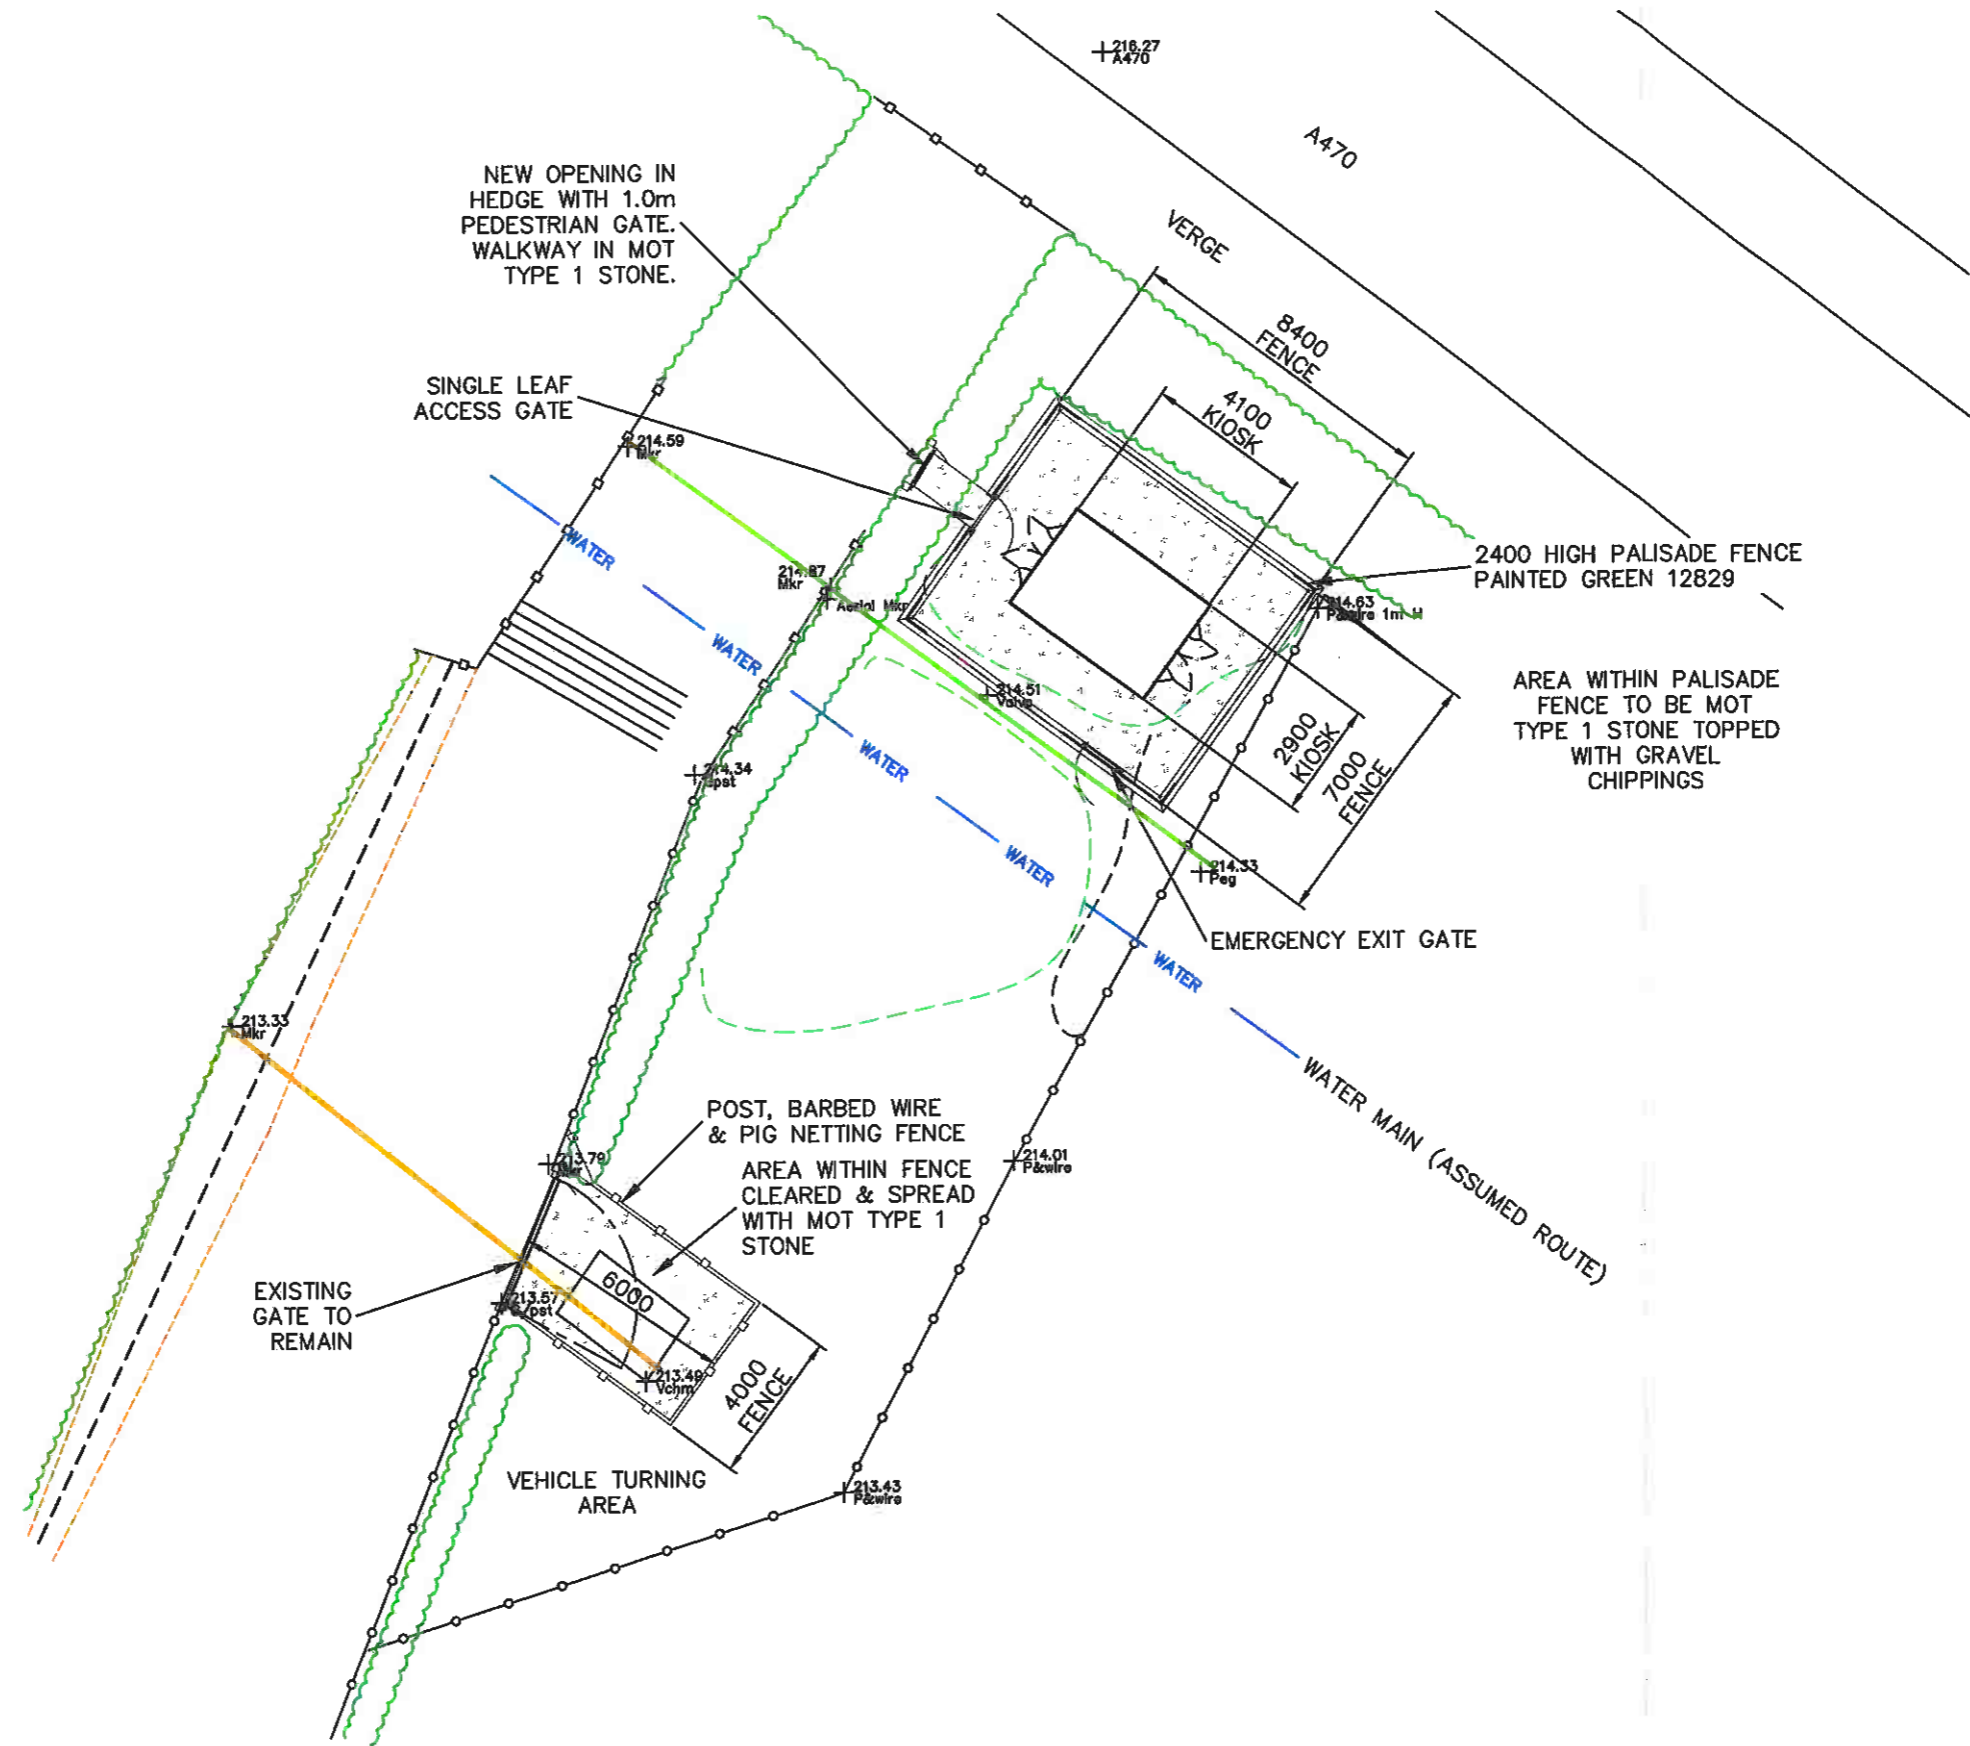

① PRI SITE LAYOUT & TURNING AREA
1:200

©Crown Copyright and database rights 2020 OS Licence no. 100041041

WALES & WEST
UTILITIES

REV	DESCRIPTION	DATE	CHK	APP	DAT
1	KIOSK DETAIL AMENDED TO SITE LAYOUT & TURNING AREA	15/01/21	MDG	KVG	20/1
2	AS PER COMMENTS	15/01/21	MDG	KVG	20/1

TALERDDIG PRI
PRI SITE LAYOUT & TURNING AREA

PROJECT NO: 1578 | DRAWING NO: 003 | SHEET: 1 | OF: 1 | DATE: 15/01/21