



FRONT ELEVATION...

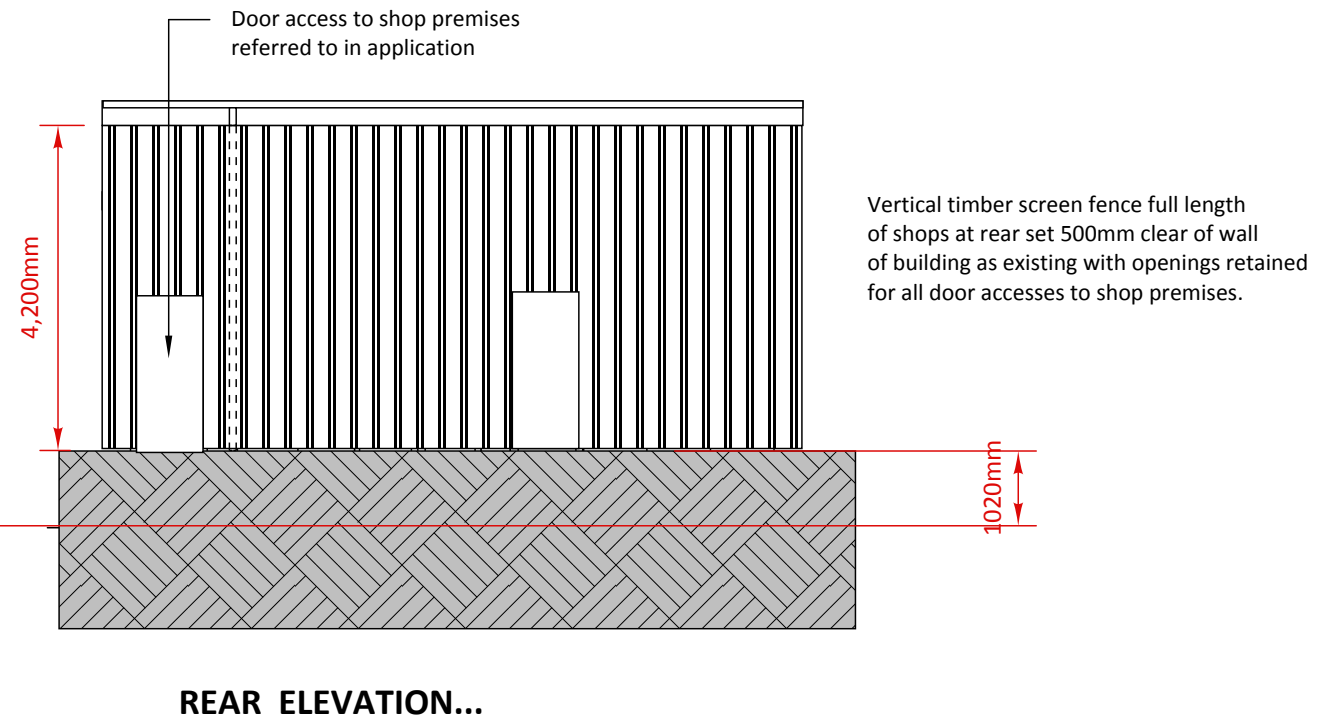

REAR ELEVATION...

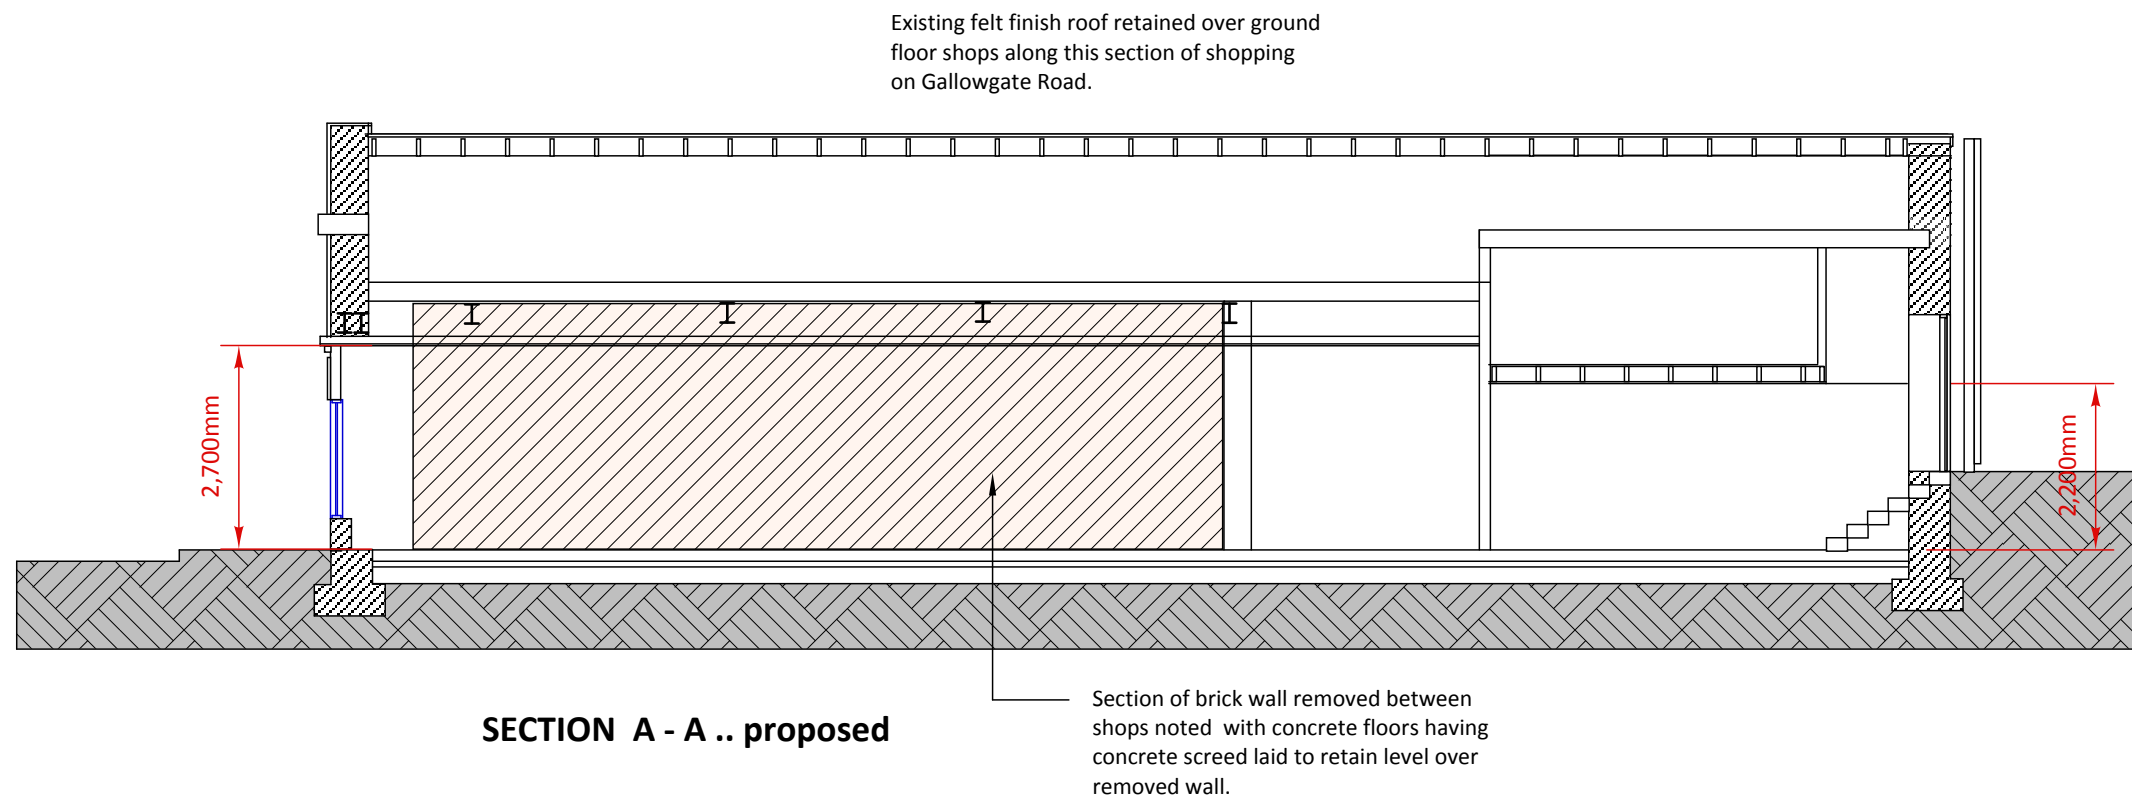

Client	Mr Azzad	Address	589 Gallowgare, Glasgow
Project	Proposed extension of shop	Dwg	A1472.20.04
Title	Section, elevations	Date	06.01.20
		Scale	1:100

KEITH EDWARDS ARCHITECT

2 CALEDON STREET, GLASGOW

G12 9DX tel : 0141 341 0694