


ELECTRICAL LEGEND:

- Double switch socket
- Switch with remote spur
- Light Fixture ceiling...pendant
- Wall Mounted Light Fixture
- Light switch
- Bulkhead Light Fixture ... PIR
- Cng. Mounted "J" Box For Fan/light
- Extract Fan
- TV Outlet
- Telephone Outlet
- 1/2hr s/c fire door, intumescent strip
- Smoke Detector ... hard wired
- Heat Detector ... hard wired
- Carbon Monoxide ... hard wired
- Radiator.
- Door bell...electric
- Door bell push
- Cooker control unit
- Electric consumer unit
- Emergency escape lighting

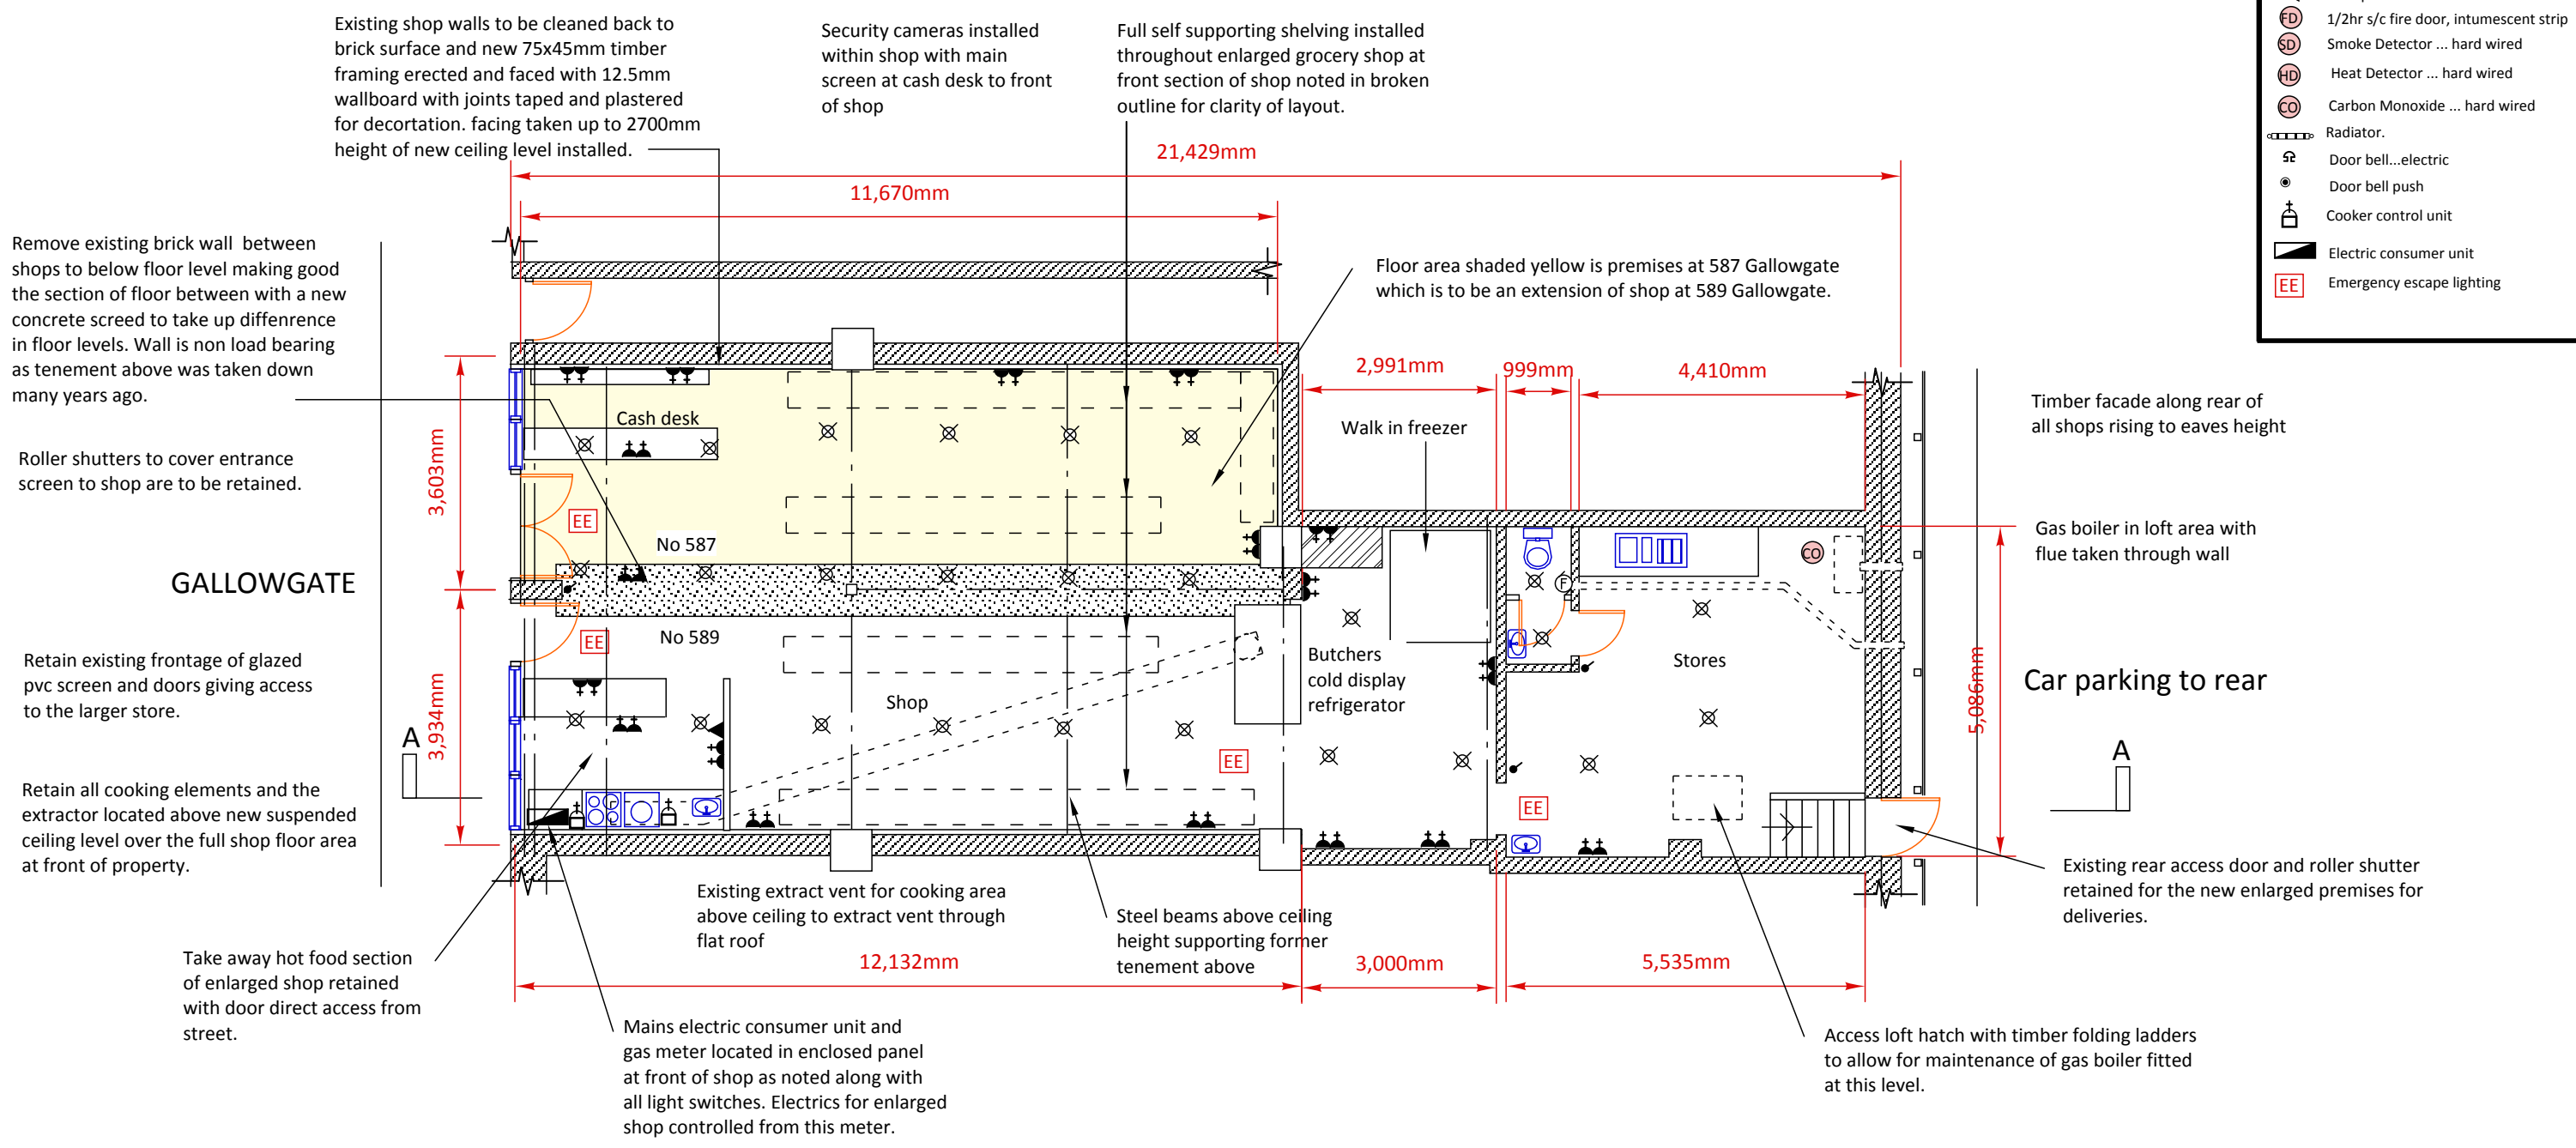

GROUND FLOOR PLAN...proposed



Client	Mr Azzad	Address	589 Gallowgate, Glasgow
Project	Proposed extension of shop	Dwg	A1472.21.03
Title	Plan as proposed	Date	06.01.20
		Scale	1:100

KEITH EDWARDS ARCHITECT

2 CALEDON STREET, GLASGOW

G12 9DX tel : 0141 341 0694