


FRONT ELEVATION...

SECTION A - A .. existing

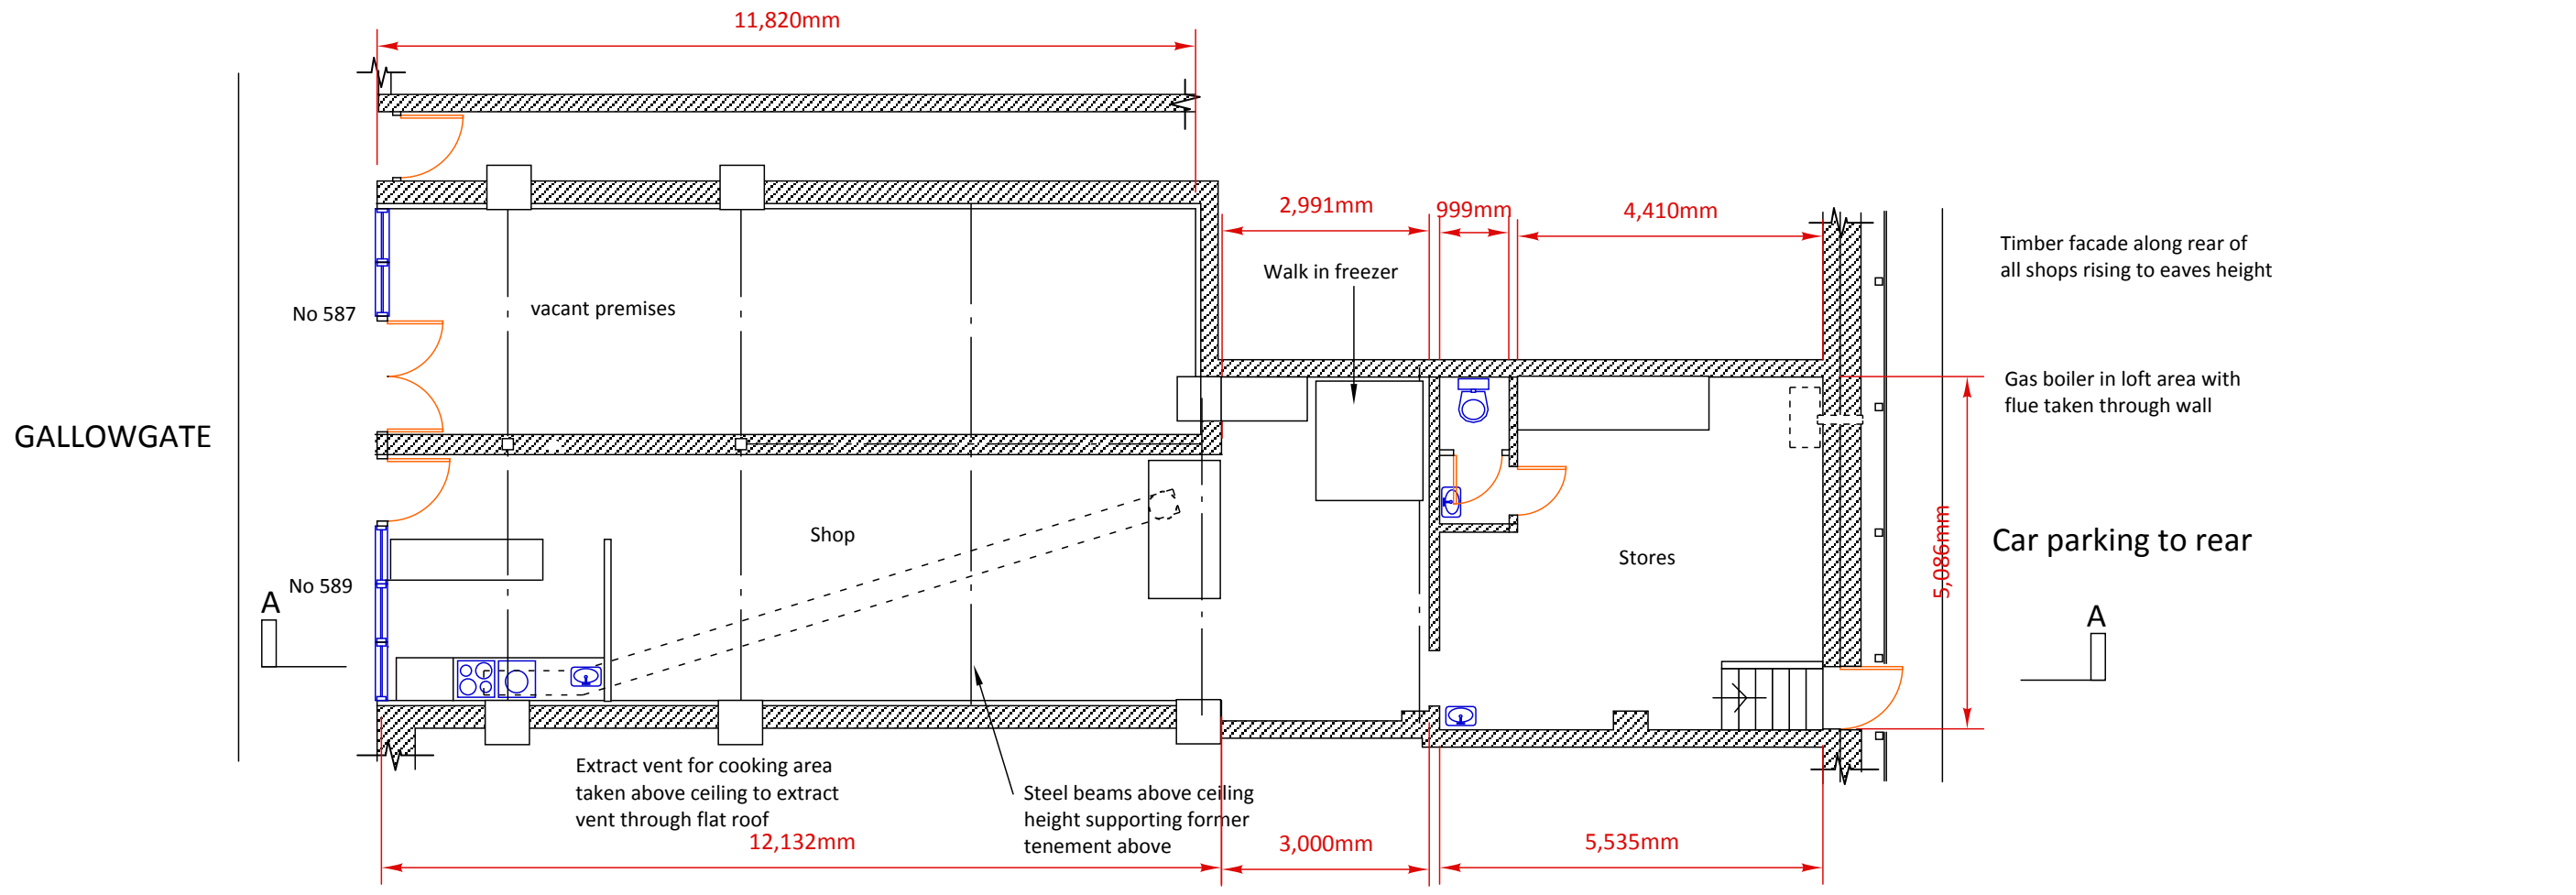

GROUND FLOOR PLAN...existing



Client	Mr Azzad	Address	589 Gallowgare, Glasgow
Project	Proposed extension of shop	Dwg	A1472.20.02
Title	Plan,section, elevation...exist.	Date	06.01.20
		Scale	1:100

KEITH EDWARDS ARCHITECT

2 CALEDON STREET, GLASGOW

G12 9DX tel : 0141 341 0694