


FOR INFORMATION
 FOR COMMENT
 FOR CLIENT APPROVAL
 FOR CONSTRUCTION


This drawing has been reviewed against the CDM risk register and notes provided to fully describe all residual risks identified.
 Signed:

REVISION HISTORY				
REV	DATE	DRW	REVISION NOTES	CHK APP

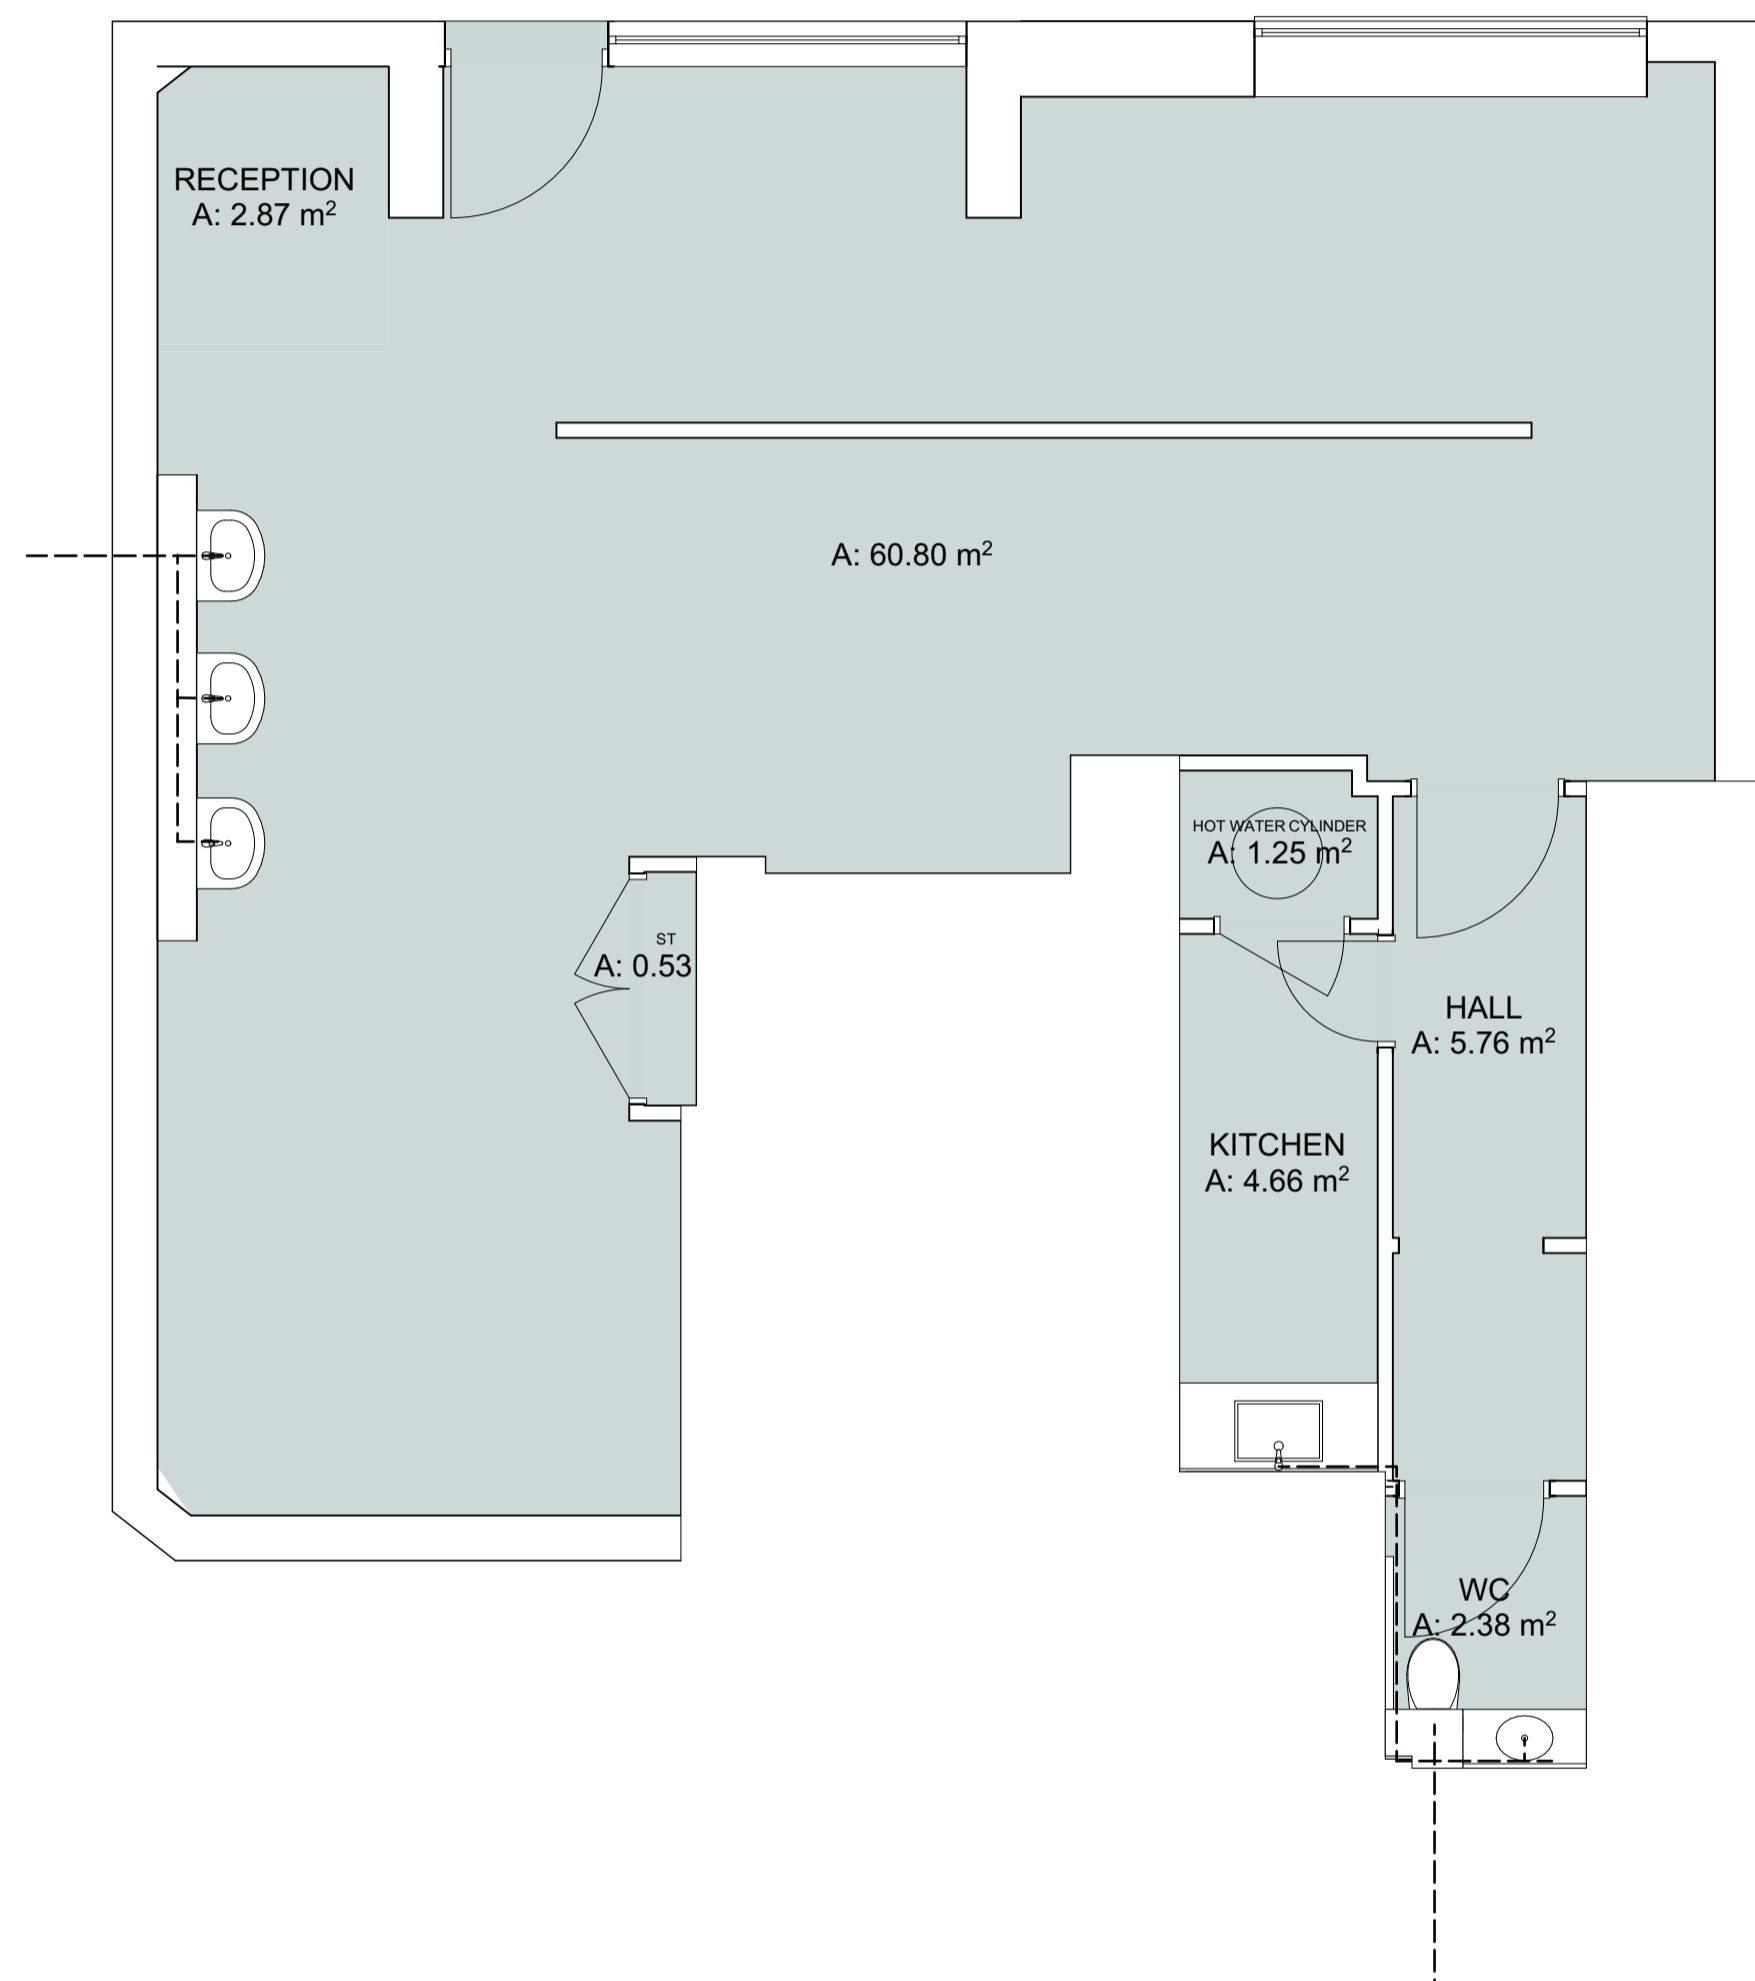

EXISTING PLAN


1:50

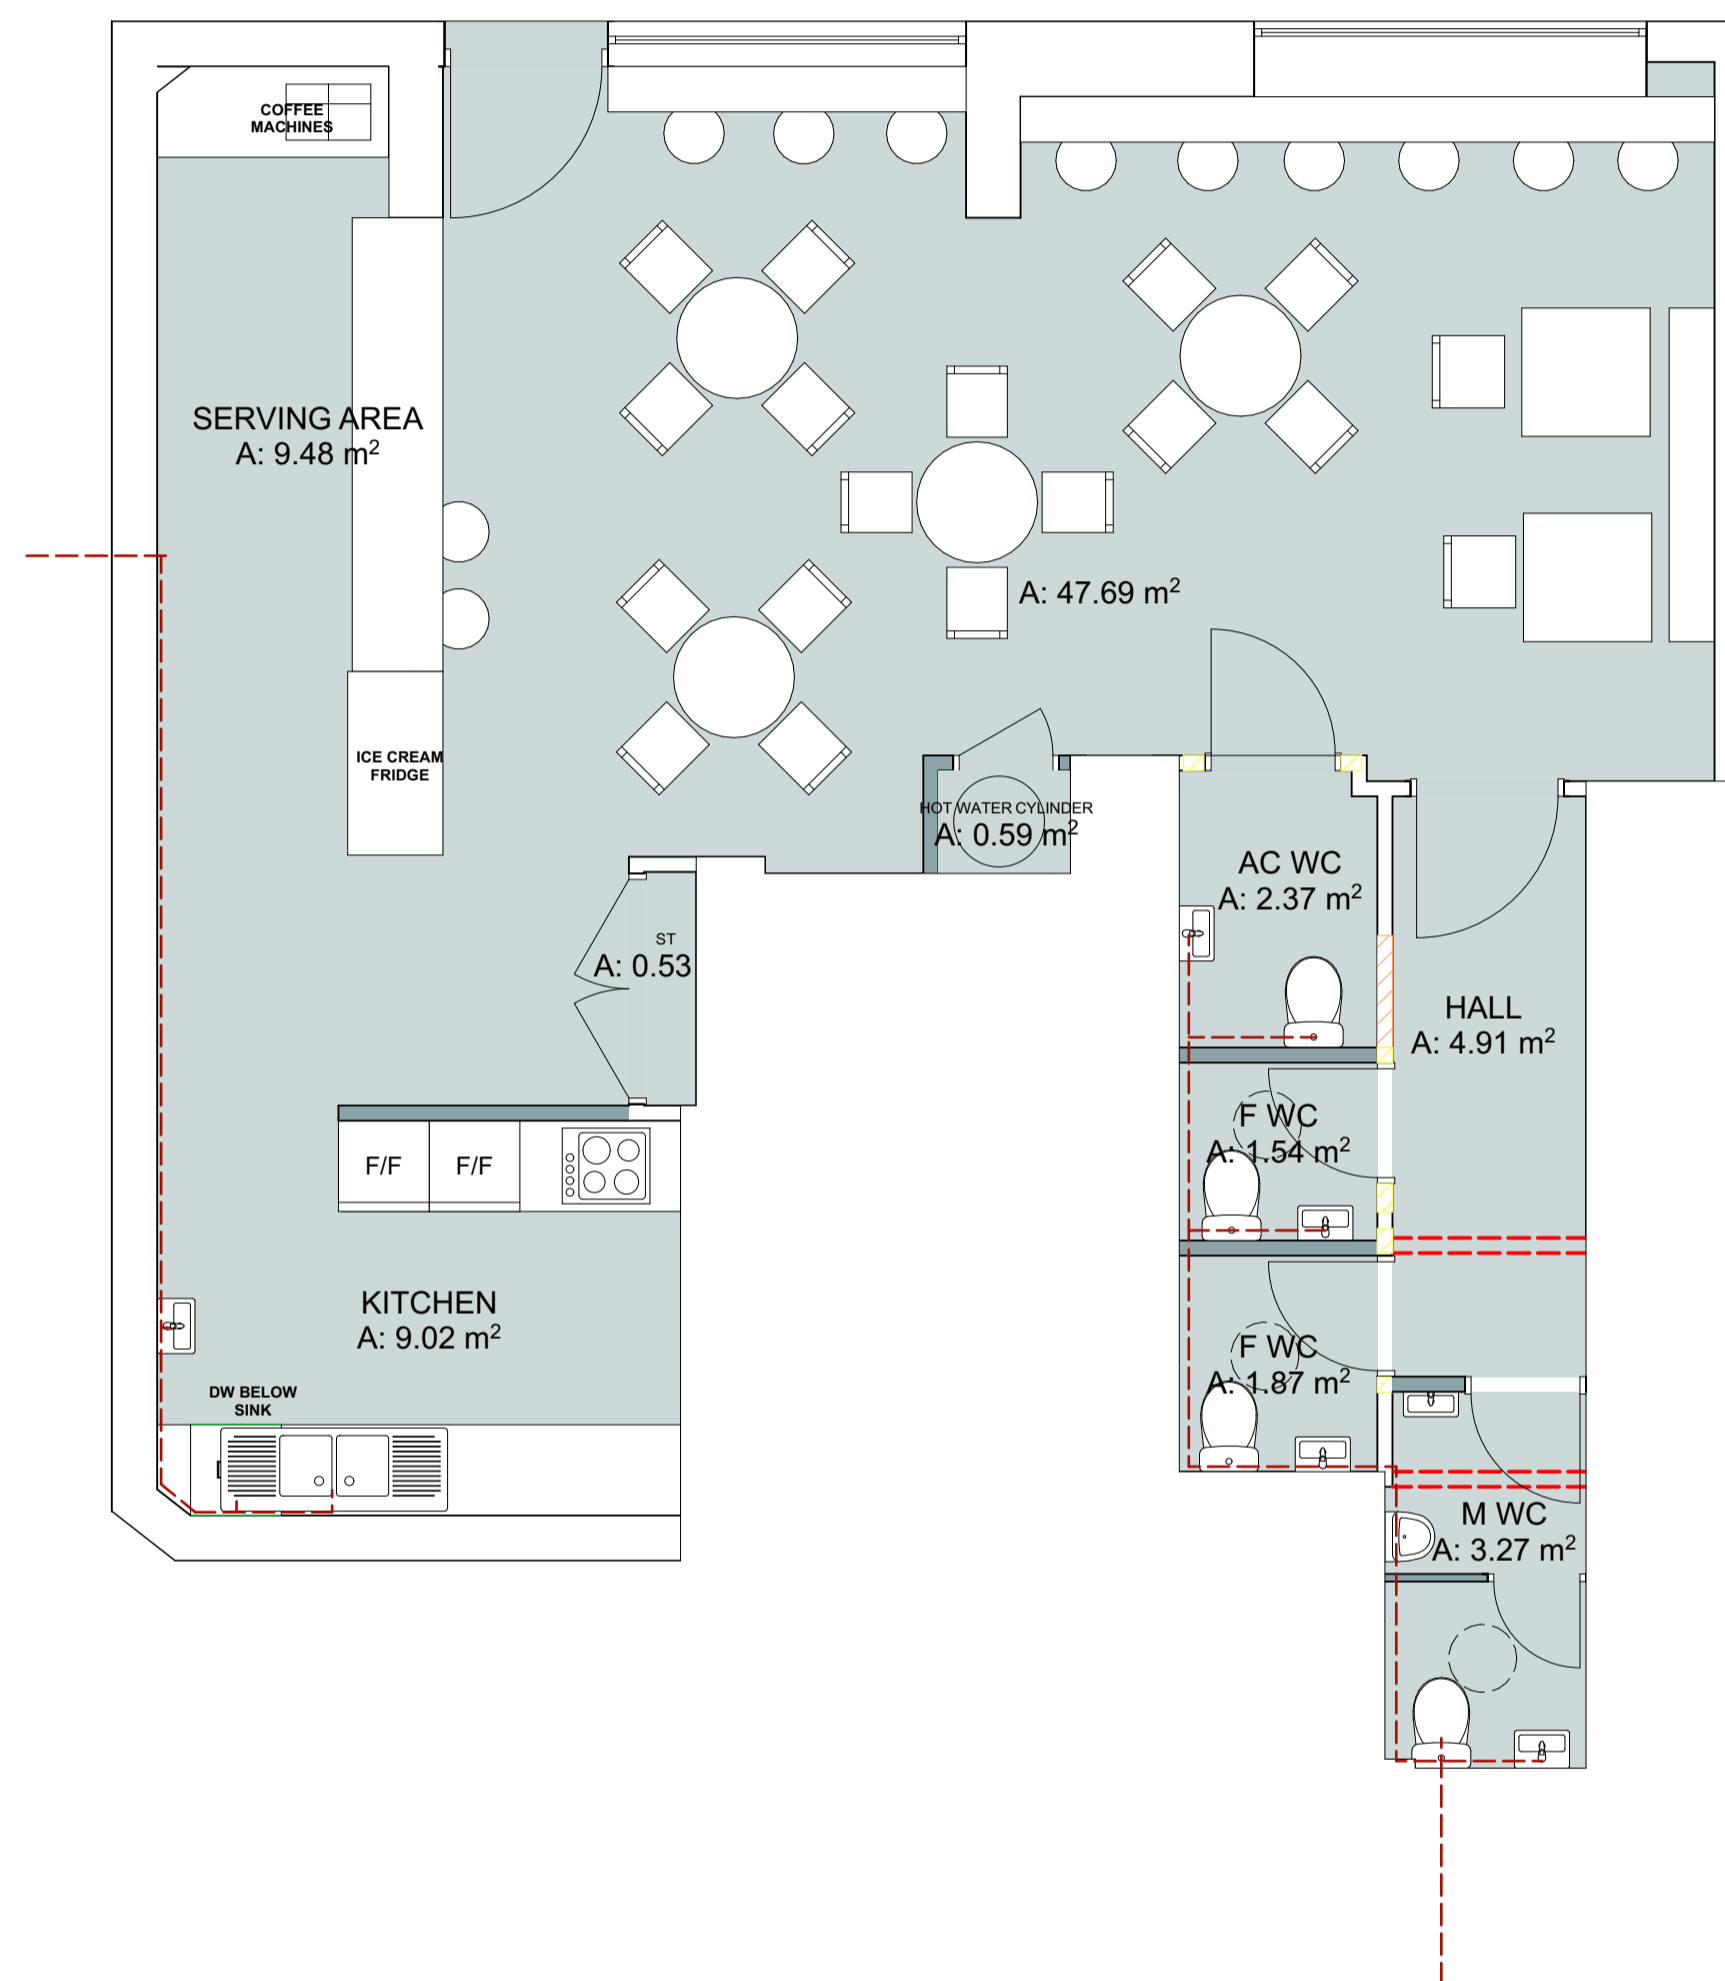

PROPOSED PLAN

1:50

- Legend**
- Proposed drainage
 - Existing drainage
 - Downtakings
 - Existing opening blocked
 - New opening

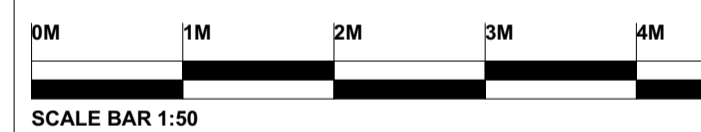

Notes:
 Do not scale from drawings. Figured drawings only to be taken from this drawing. All dimensions are to be checked on site before work is carried out. If in doubt, ask.
 All dimensions are in millimetres unless otherwise stated.
 This drawing must be read in conjunction with all other architects detail drawings, schedules and specifications.
 Any discrepancies to be notified in writing to Architect immediately.

Refer to Engineers' drawings for all structural information. All building works to comply in all respects to current Building Standards for country in which site is located.
 All electrical work to be carried out in accordance with the latest edition of the Institute of Electrical Engineers Regulations and to the approval of the Local Authority.
 All drainage work to be carried out in consultation with the Local Authority Inspectors and to be tested to the satisfaction of the Local Authority.
 This drawing must not be copied in whole or in part without prior written permission of ICDP Ltd.

©ICDP Ltd

ICDP ARCHITECTS

Moorpark House, 11 Orton Place, Glasgow, G51 2HF 0141 445 3974
 info@icdparchitects.com www.icdparchitects.com

PROJECT
NOBLESSE CAFE
 CLIENT
Ionela Aveloi

Planning Application

DATE JUNE 21	DRAWN CR	SCALE 1:50	PAPER SIZE A1
-----------------	-------------	---------------	------------------

NAME:
EXITING AND PROPOSED PLAN

PROJECT	ORIGINATOR	ZONE	LEVEL	TYPE	ROLE	NUMBER
GW696- ICDP						L(--)-01

STATUS: SUITABILITY DESCRIPTION:
 REVISION: REVISION DESCRIPTION: