

Notes:

Please report all discrepancies, errors and omissions.


Verify all dimensions on site before commencing any work on site or preparing shop drawings.

All materials, components and workmanship are to comply with the relevant British Standards, Codes of Practice, and appropriate manufacturers recommendations that from time to time shall apply.

For all specialist work, see relevant drawings.


This drawing and design are copyright of RMB Consultants (Civil Engineering) Ltd.

When this document is provided in electronic file format it is intended as a guide only and the recipient is to verify all dimensions and details with the Architects. If this is not acceptable, the files must be returned unused together with a written communication declining acceptance of this condition.

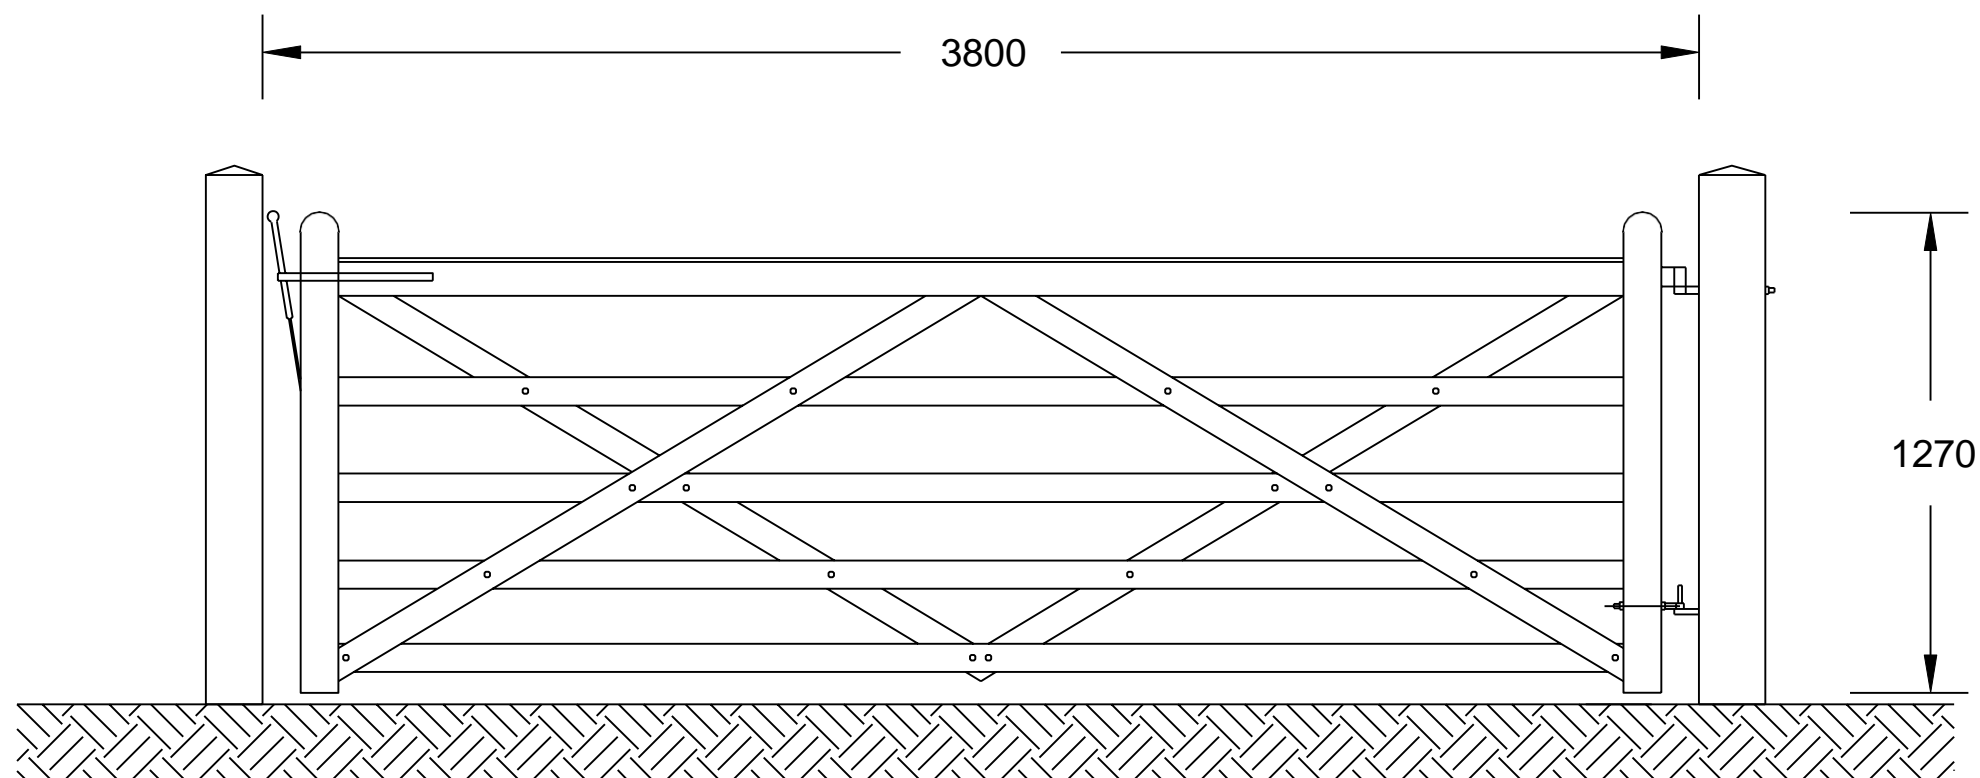

3.6m Wide Timber Field Gate

Rev.

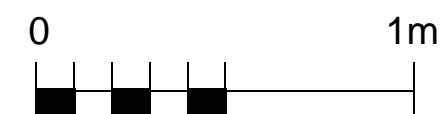

Timber Field Gate
Brittains Farm, Sevenoaks, Kent

client
Mrs E Jeune

project
Brittains
Farm

39 Cossington Road Canterbury Kent CT1 3HU
Tel/Fax: 01227 472128 • Mobile: 07886 185705
www.rmbconsultants.co.uk • robert.beck@rmbconsultants.co.uk



drawing Timber Field Gate

scale 1:20

date February 2021 drawn by RB