
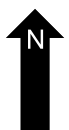
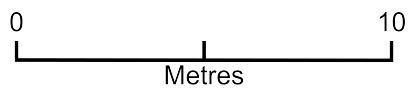


# Summerhouse - 48 Garth Road

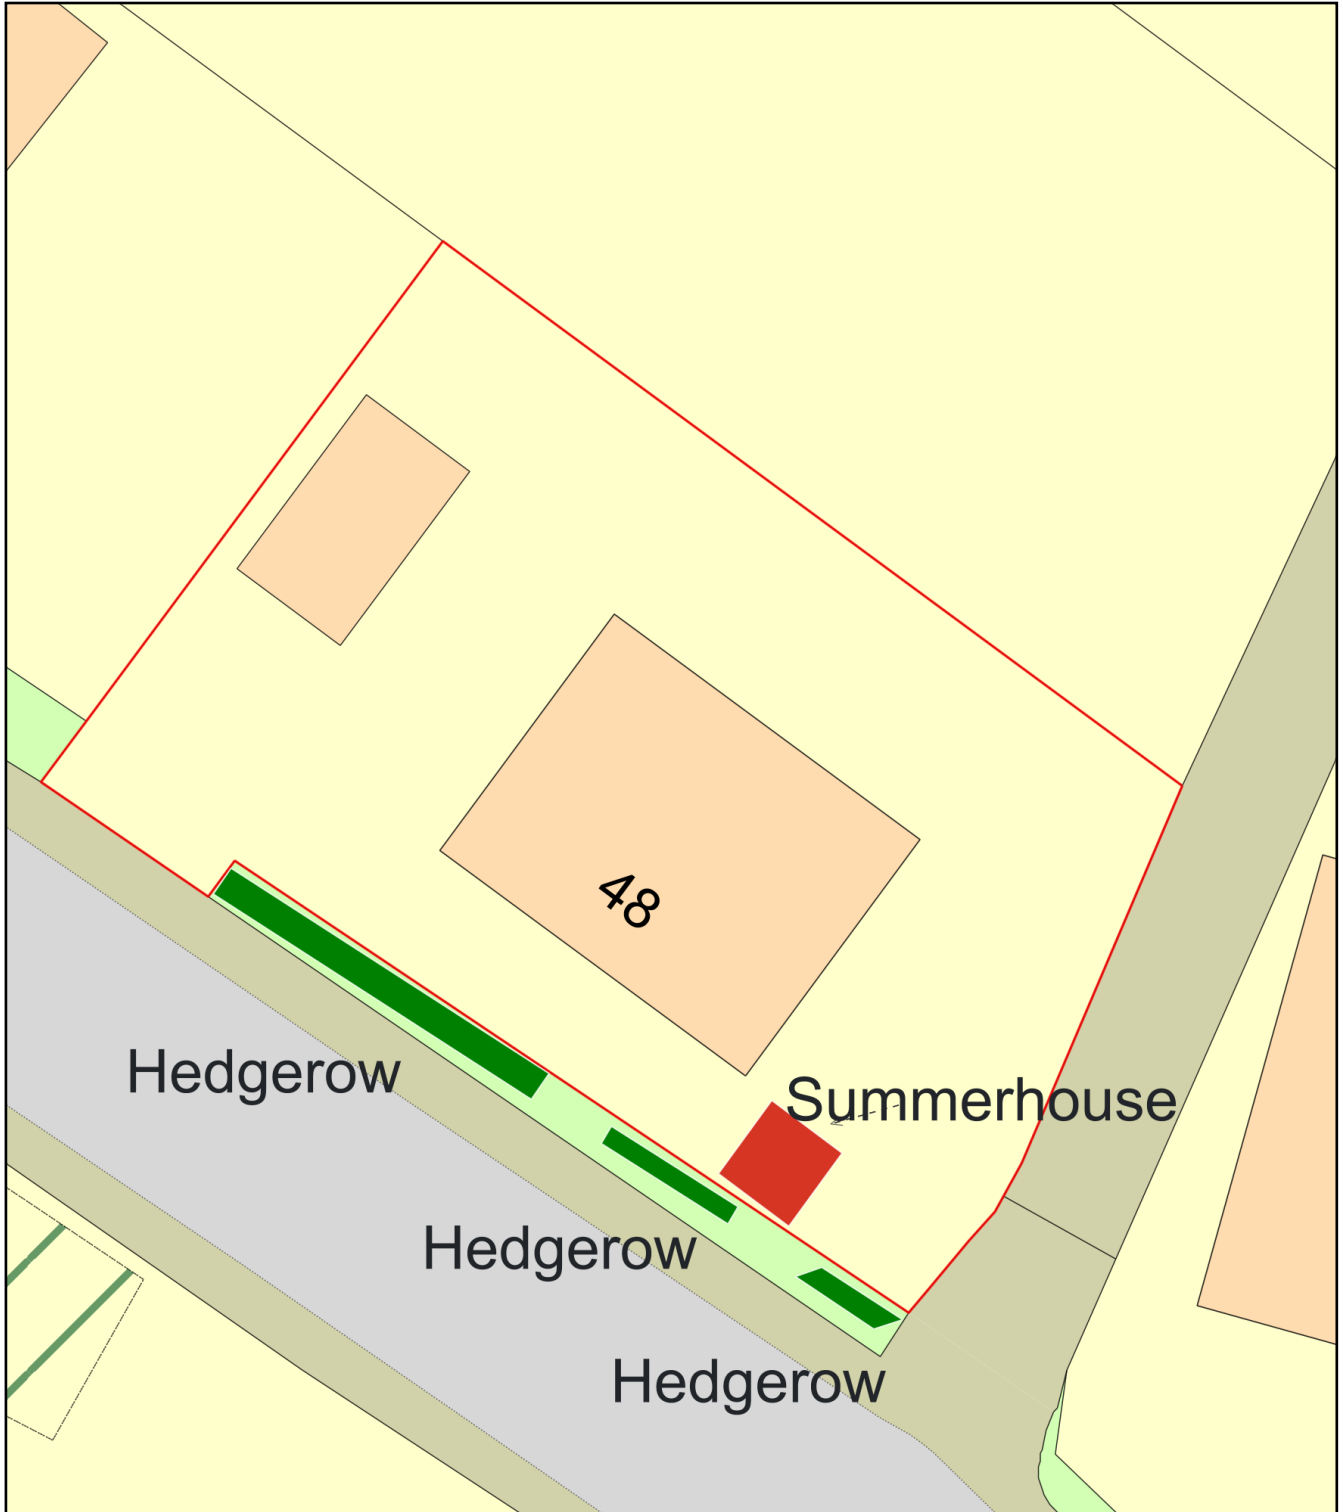

Plan Produced for: Diane Valentine  
Date Produced: 04 Jul 2021  
Plan Reference Number: TQRQM21185205047028  
Scale: 1:200 @ A4