


scale 1:500

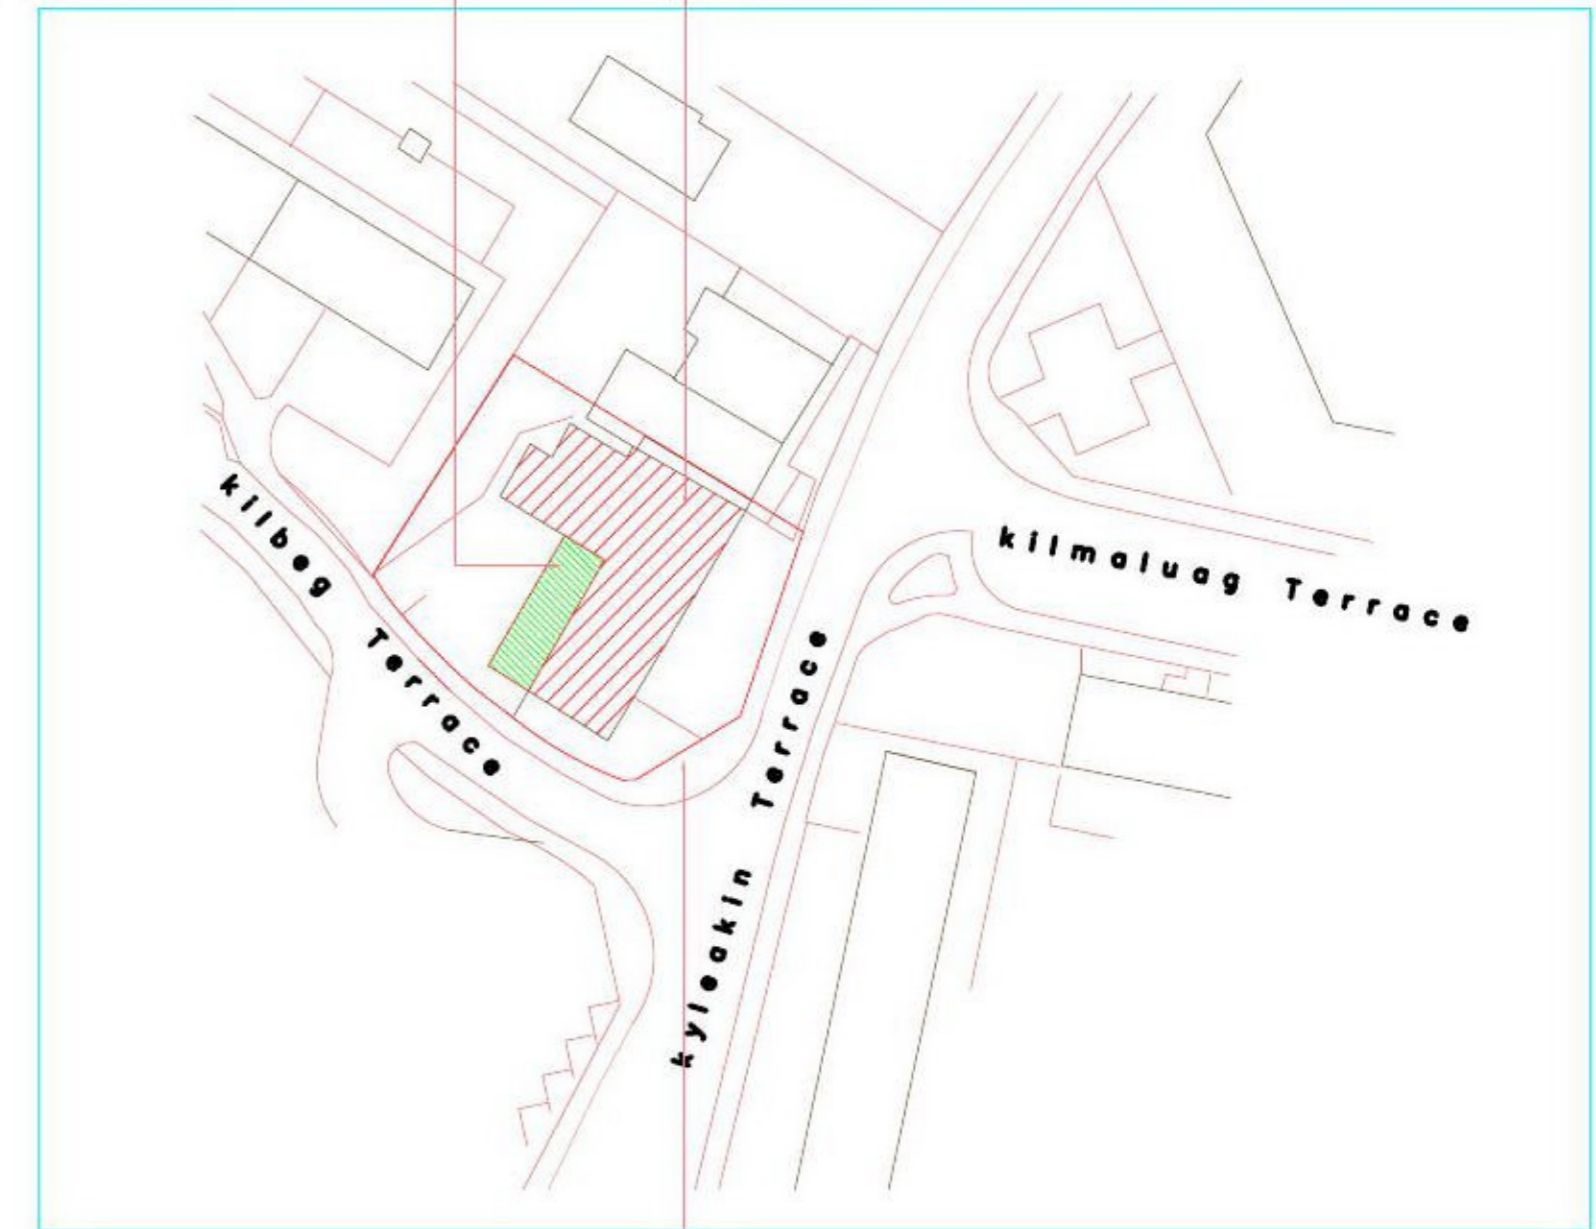

Area of land hatched
Green does not form
part of this planning
application.


Proposed building shown
in RED hatching, is the
subject of this planning
proposal.



51-53 Kyleakin Road,
area of land subject of
this Planning proposal.

Proposed Site Location Map

scale 1:1250

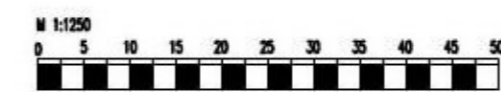

ref.	description	date
	Planning Application ref. no.	
Convert former Public Bar (Cullins Bar) into 4no. Retail Units. 53 Kyleakin Road, Thornliebank, G48 8DE. Drawing: Site Location Map & Block Plan. Scale: varies @ A3 Date: April 2021 Drg No: 3049_PA01_revision '...'		