


Elevation of Proposed **REAR** facade

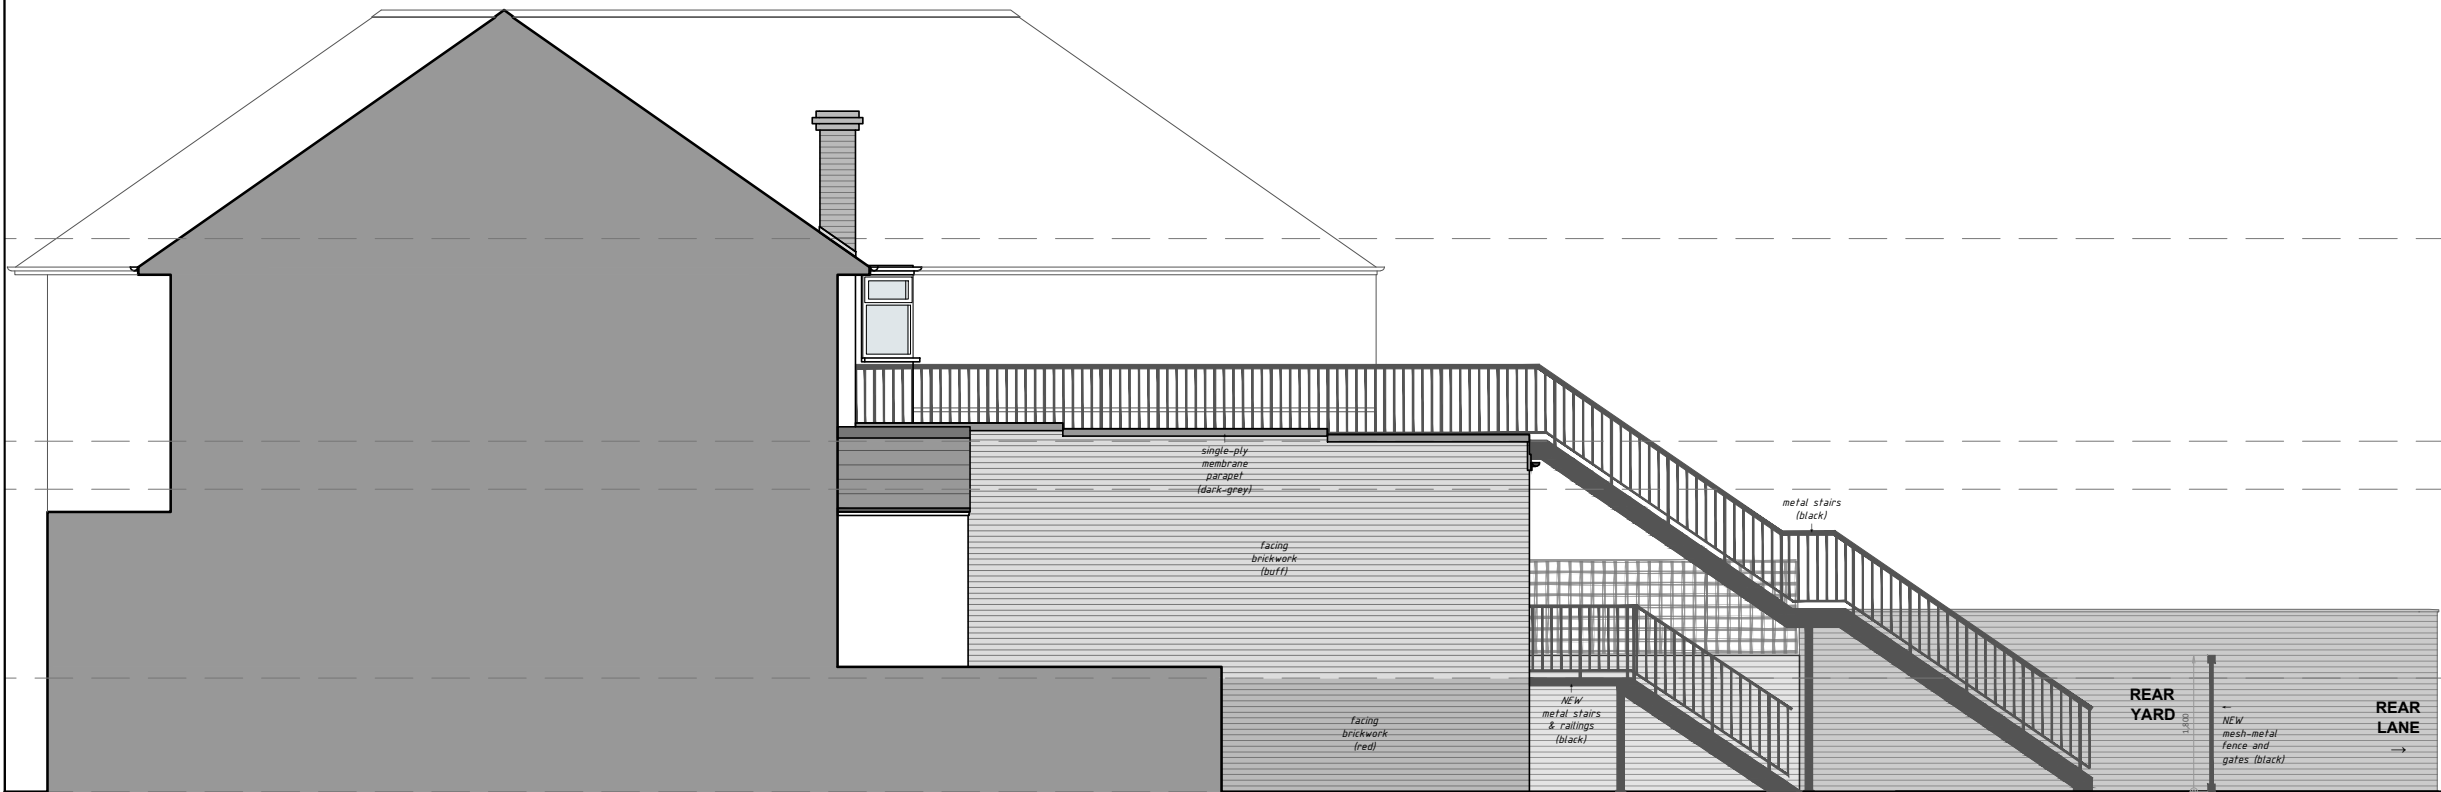


Elevation of Proposed **SIDE** facade

NOTES

ALL DIMENSIONS ARE TO BE CHECKED ON SITE

ANY DISCREPANCIES ARE TO BE REPORTED TO THE ARCHITECT BEFORE ANY WORK COMMENCES

THIS DRAWING SHALL NOT BE REPRODUCED WITHOUT EXPRESS WRITTEN PERMISSION FROM THE ARCHITECT.

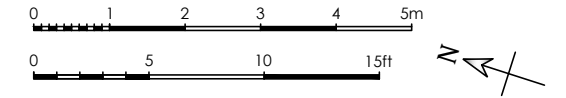

Scale @ 1:100

— Application Site Boundary

B	Notes amended	06.05.21
A	Re-planned	30.03.21
-	First Issue	26.03.21

rev. amendments	date
-----------------	------

client

HANBURY BUILDING SERVICES Ltd

project
274 Sherwood Park Avenue,
Sidcup,
Bexley,
Kent. DA15 9JN

drawing title
**PROPOSED Elevations of:
REAR & SIDE Facades**



Brian MacEntee Architecture & Design Ltd

Office 4 Mackintosh House
136 Newport Road
Cardiff
CF24 1DJ
m: +44(0)2920 490237
e: info@bmadltd.co.uk

drawing status	date	Mar 2021
Planning	scale	1:100@a3

drawing number	drawn	RJK
BMAD0128 / A3 / 0.210 B	checked	BME